
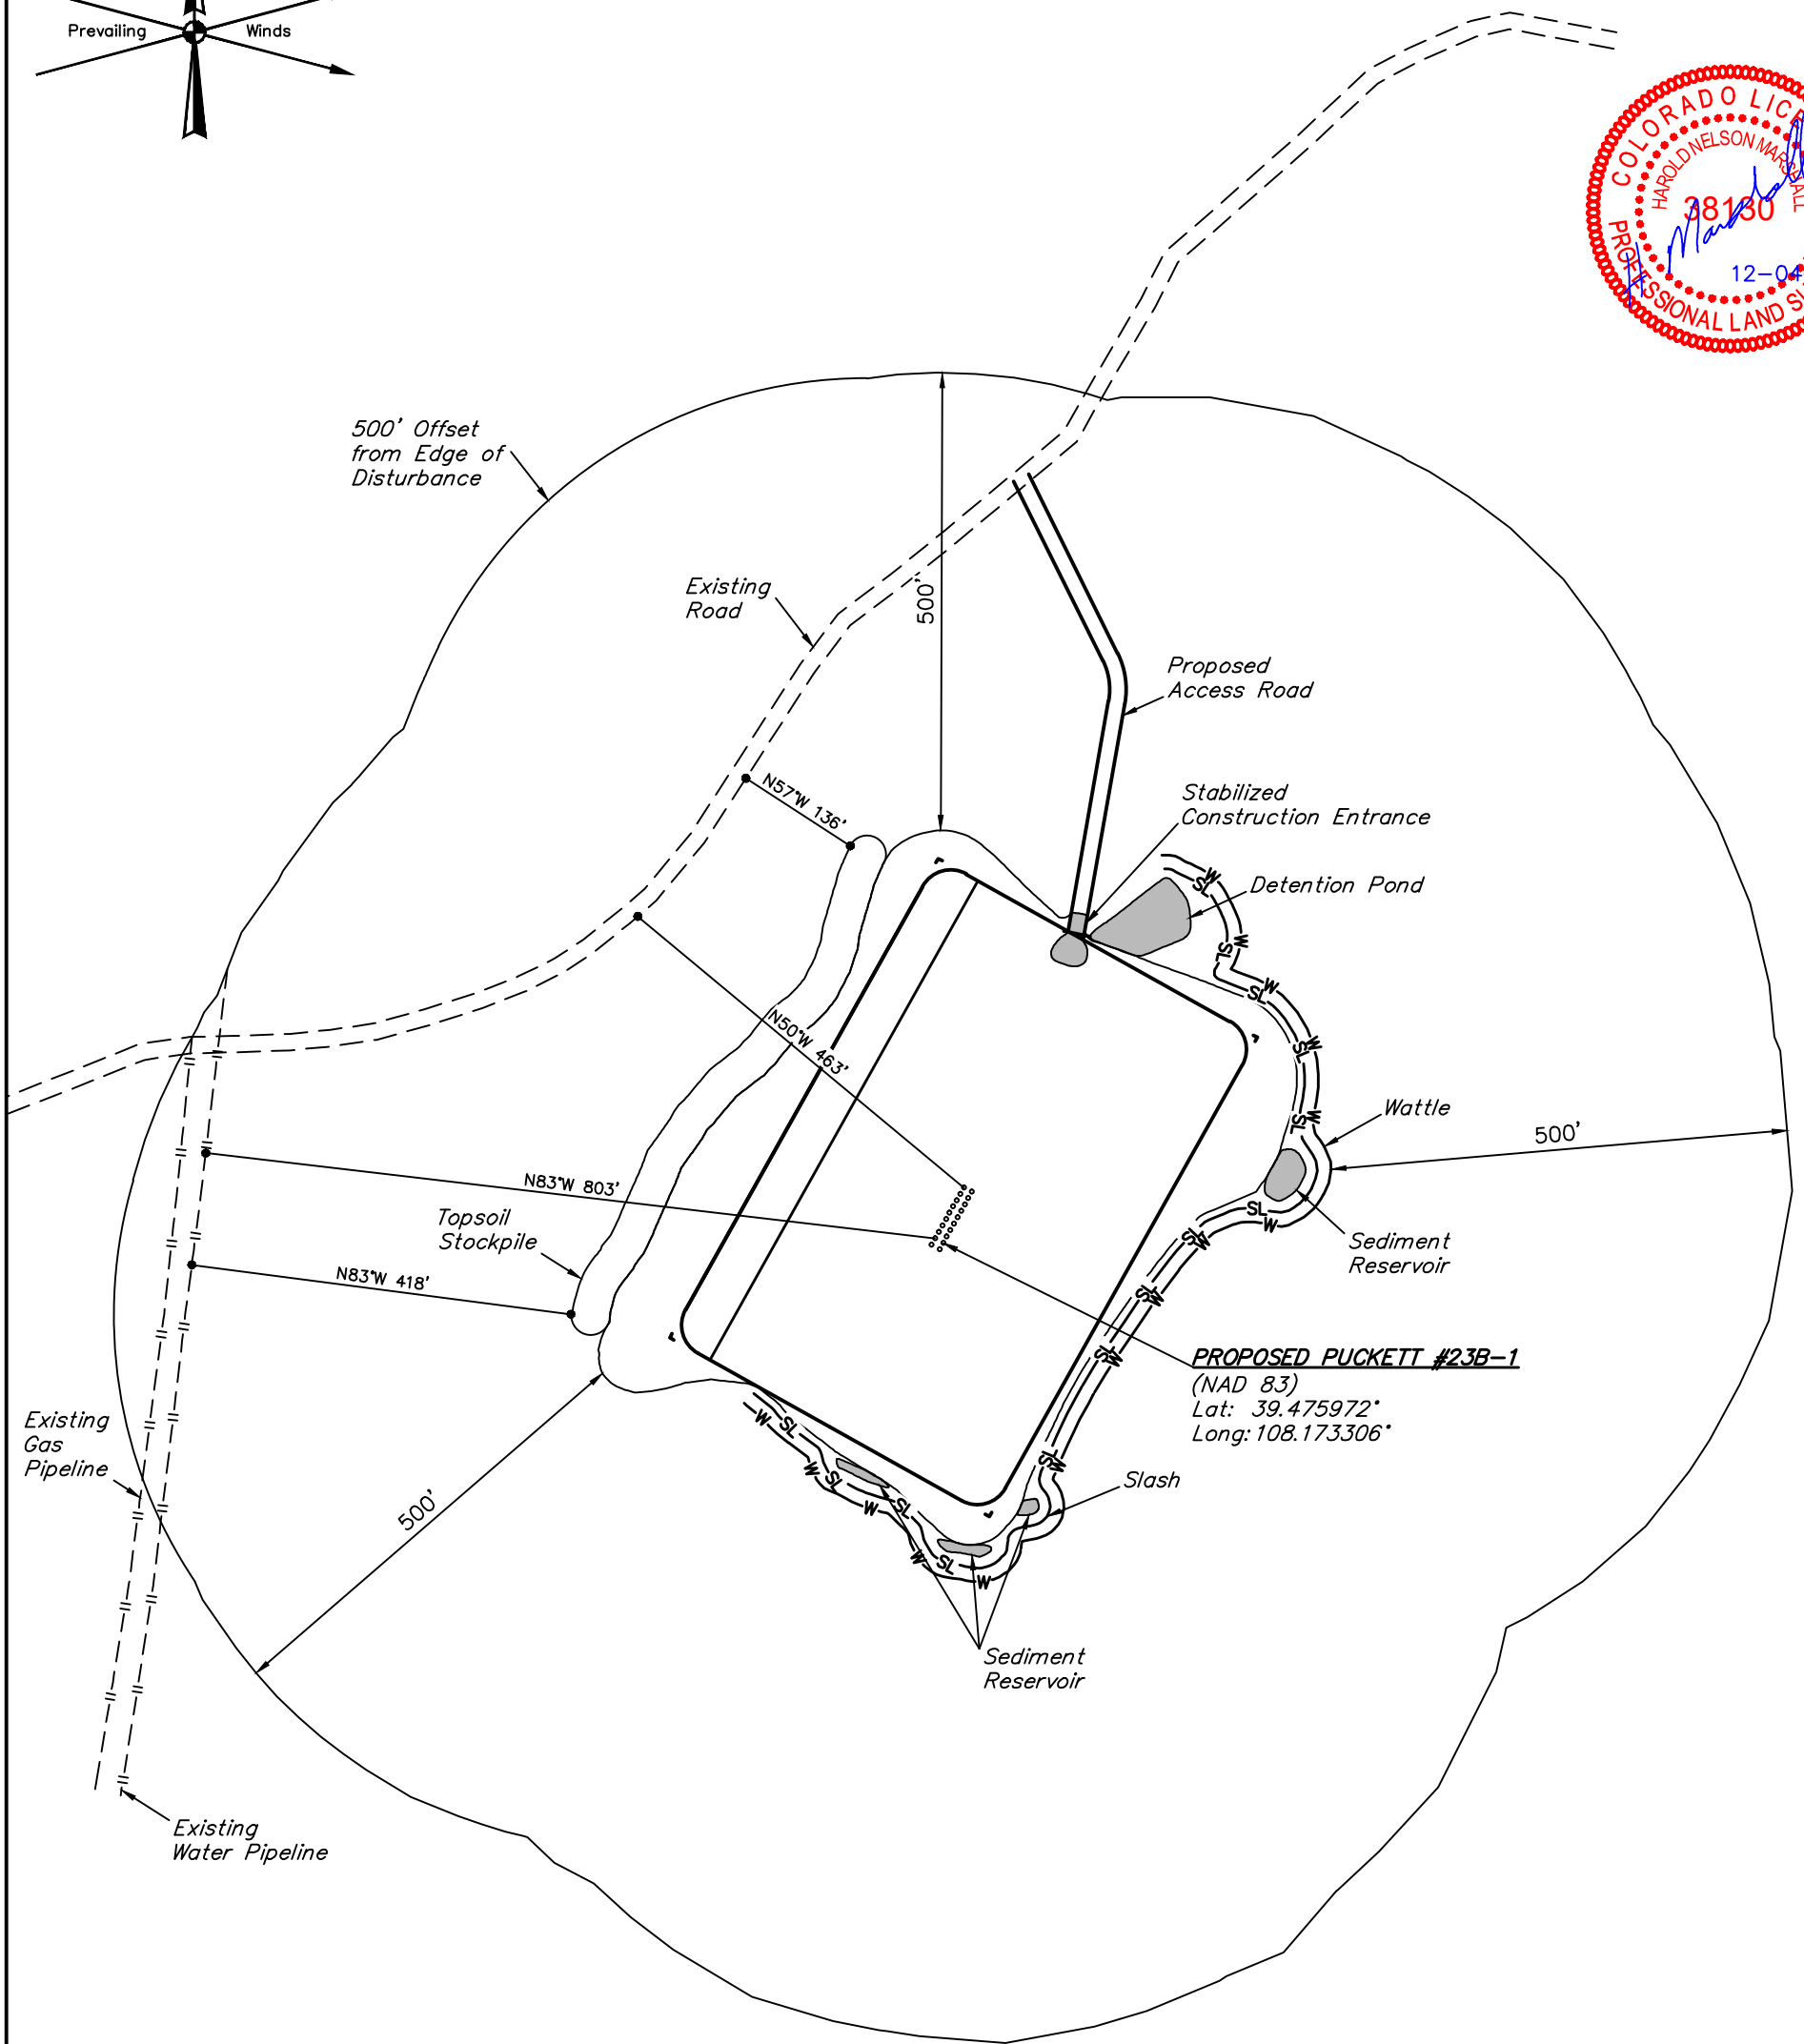
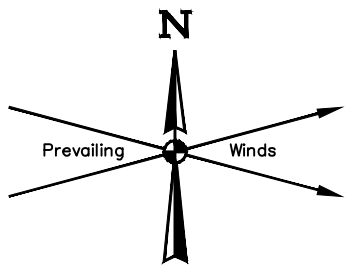


<b>PLANT COMMUNITY</b> <input type="checkbox"/> DISTURBED GRASSLAND <input type="checkbox"/> NATIVE GRASSLAND <input type="checkbox"/> SHRUB LAND <input type="checkbox"/> PLAINS RIPARIAN <input type="checkbox"/> MOUNTAIN RIPARIAN <input type="checkbox"/> FOREST LAND <input type="checkbox"/> WETLANDS AQUATIC <input type="checkbox"/> ALPINE <input type="checkbox"/> OTHER (Describe): _____		<b>CURRENT LAND USE</b> CROP LAND: <input type="checkbox"/> IRRIGATED <input type="checkbox"/> DRY LAND <input type="checkbox"/> IMPROVED PASTURE <input type="checkbox"/> HAY MEADOW <input type="checkbox"/> CRP NON-CROP LAND: <input type="checkbox"/> RANGELAND <input type="checkbox"/> TIMBER <input type="checkbox"/> RECREATIONAL <input type="checkbox"/> OTHER (Describe) SUBDIVIDED: <input type="checkbox"/> INDUSTRIAL <input type="checkbox"/> COMMERCIAL <input type="checkbox"/> RESIDENTIAL									
		<b>FUTURE LAND USE</b> CROP LAND: <input type="checkbox"/> IRRIGATED <input type="checkbox"/> DRY LAND <input type="checkbox"/> IMPROVED PASTURE <input type="checkbox"/> HAY MEADOW <input type="checkbox"/> CRP NON-CROP LAND: <input type="checkbox"/> RANGELAND <input type="checkbox"/> TIMBER <input type="checkbox"/> RECREATIONAL <input type="checkbox"/> OTHER (Describe) SUBDIVIDED: <input type="checkbox"/> INDUSTRIAL <input type="checkbox"/> COMMERCIAL <input type="checkbox"/> RESIDENTIAL									
<b>Caerus Oil &amp; Gas LLC</b>											
<b>MESA E1-797</b>											
<b>TRACT 63, SECTION 1, T7S, R97W, 6th P.M.</b>											
<b>S 1/2 NW 1/4</b>											
		<b>UELS, LLC</b> Corporate Office * 85 South 200 East Vernal, UT 84078 * (435) 789-1017		<table><tr><td>SURVEYED BY: BRADEN BOX, B.B.</td><td>SURVEY DATE: 10-20-14</td></tr><tr><td>DRAWN BY: A.R.</td><td>DATE DRAWN: 11-03-14</td></tr><tr><td>SCALE: 1" = 500'</td><td>REVISED: 12-04-14 M.D.</td></tr></table>		SURVEYED BY: BRADEN BOX, B.B.	SURVEY DATE: 10-20-14	DRAWN BY: A.R.	DATE DRAWN: 11-03-14	SCALE: 1" = 500'	REVISED: 12-04-14 M.D.
SURVEYED BY: BRADEN BOX, B.B.	SURVEY DATE: 10-20-14										
DRAWN BY: A.R.	DATE DRAWN: 11-03-14										
SCALE: 1" = 500'	REVISED: 12-04-14 M.D.										
<b>LOCATION DRAWING</b>			<b>FIGURE #5</b>								



TRACT 63

Caerus Oil & Gas LLC

MESA E1-797  
TRACT 63, SECTION 1, T7S, R97W, 6th P.M.  
S 1/2 NW 1/4



UELS, LLC  
Corporate Office \* 85 South 200 East  
Vernal, UT 84078 \* (435) 789-1017

DRAWN BY: A.R.	DATE DRAWN: 11-03-14
SCALE: 1" = 1000'	REVISED: 12-04-14 M.D.
<b>MULTI-WELL PLAN</b>	<b>FIGURE #5A</b>