



DALEY LAND SURVEYING, INC. PARKER, CO. 80134 303 953 9841
MULTI-WELL PLAN – WARD RIVERDALE 15-2-5HC PAD
 SECTION 14, TOWNSHIP 1 SOUTH, RANGE 67 WEST OF THE 6TH P.M.

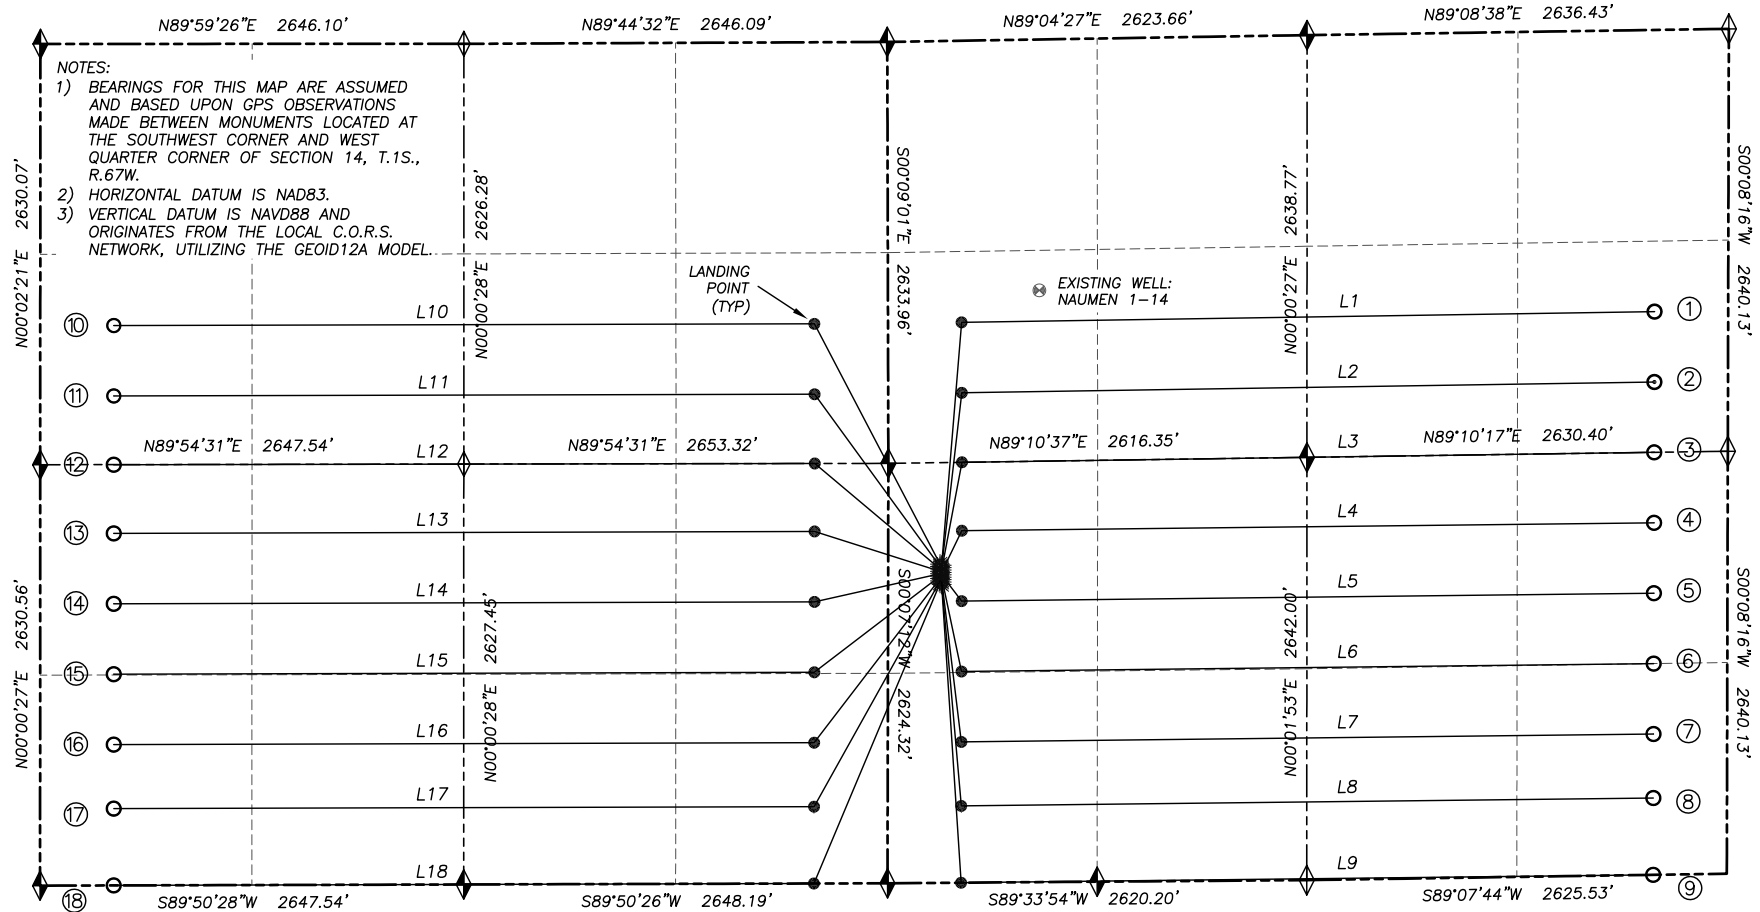

WELL ORDER

10. WARD RIVERDALE 15-2-5HC	1. WARD RIVERDALE 14-4-5HN
11. WARD RIVERDALE 15-2-6HN	2. WARD RIVERDALE 14-4-6HC
12. WARD RIVERDALE 15-2-7HC	3. WARD RIVERDALE 14-4-7HN
13. WARD RIVERDALE 15-2-8HN	4. WARD RIVERDALE 14-4-8HC
14. WARD RIVERDALE 15-2-9HC	5. WARD RIVERDALE 14-4-9HN
15. WARD RIVERDALE 15-2-10HN	6. WARD RIVERDALE 14-4-10HC
16. WARD RIVERDALE 15-2-11HC	7. WARD RIVERDALE 14-4-11HN
17. WARD RIVERDALE 15-2-12HN	8. WARD RIVERDALE 14-4-12HC
18. WARD RIVERDALE 22-2-1HC	9. WARD RIVERDALE 23-4-1HN

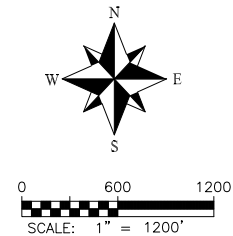

LEGEND

◆	FOUND MONUMENT AS DESCRIBED
⊙	PROPOSED WELL
⊗	EXISTING WELL
○	BOTTOM HOLE
⊘	ABANDONED WELL
◆	CALCULATED POSITION