

04 February 2015



410 17th Street, Suite 1400  
Denver, CO 80202  
(720) 440-6100 phone  
(720) 305-0804 fax

[Bonanzacrk.com](http://Bonanzacrk.com)

Colorado Oil and Gas Conservation Commission  
The Chancery Building  
1120 Lincoln Street, Suite 801  
Denver, CO 80203  
Attn: Matthew Lepore, Director

**Re: Notice of 318A.a.(4)D. Proposed Niobrara Horizontal Wellbore Spacing Unit**

State Seventy Holes P41-T44-6HNB  
SHL: NENE (360' FNL, 776' FEL) Section 6-T4N-R62W, Weld County, CO  
Top of Production: (631' FNL, 1002' FEL) Section 6-T4N-R62W, Weld County, CO  
Bottom of Production: (470' FSL, 1017' FEL) Section 6-T4N-R62W, Weld County, CO

Dear Director Lepore:

Bonanza Creek Operating Company, LLC. (Bonanza) intends to permit, drill and operate the referenced Niobrara Horizontal Well. As defined by Colorado Oil and Gas Conservation Commission (COGCC) Rule 318A.a.(4)D., Bonanza proposes the following wellbore spacing unit:

E/2 Section 6-T4N-R62W, Weld County, CO – containing 320 acres more or less

Bonanza is the sole mineral lease holder in the proposed spacing unit, and no mineral owner notifications were required.

Bonanza respectfully requests that you review the enclosed wellbore spacing unit documentation and approve the referenced APD.

Please do not hesitate to call or email me at (720) 440-6179 or [Kkrupka@Bonanzacrk.com](mailto:Kkrupka@Bonanzacrk.com), should you have any questions pertaining to this matter.

Thank you for your cooperation.

Sincerely,

A handwritten signature in blue ink that reads 'Katey Krupka'.

Katey Krupka  
Regulatory Assistant

**BONANZA CREEK ENERGY OPERATING COMPANY, LLC**




Lat40°, Inc. 6250 W. 10th Street, Unit 2, Greeley, CO 970-515-5294


## WELL LOCATION CERTIFICATE

STATE SEVENTY HOLES P41-T44-6HNB

SECTION: 6  
TOWNSHIP: 4N  
RANGE: 62W  
6TH. P.M.  
WELD COUNTY, CO

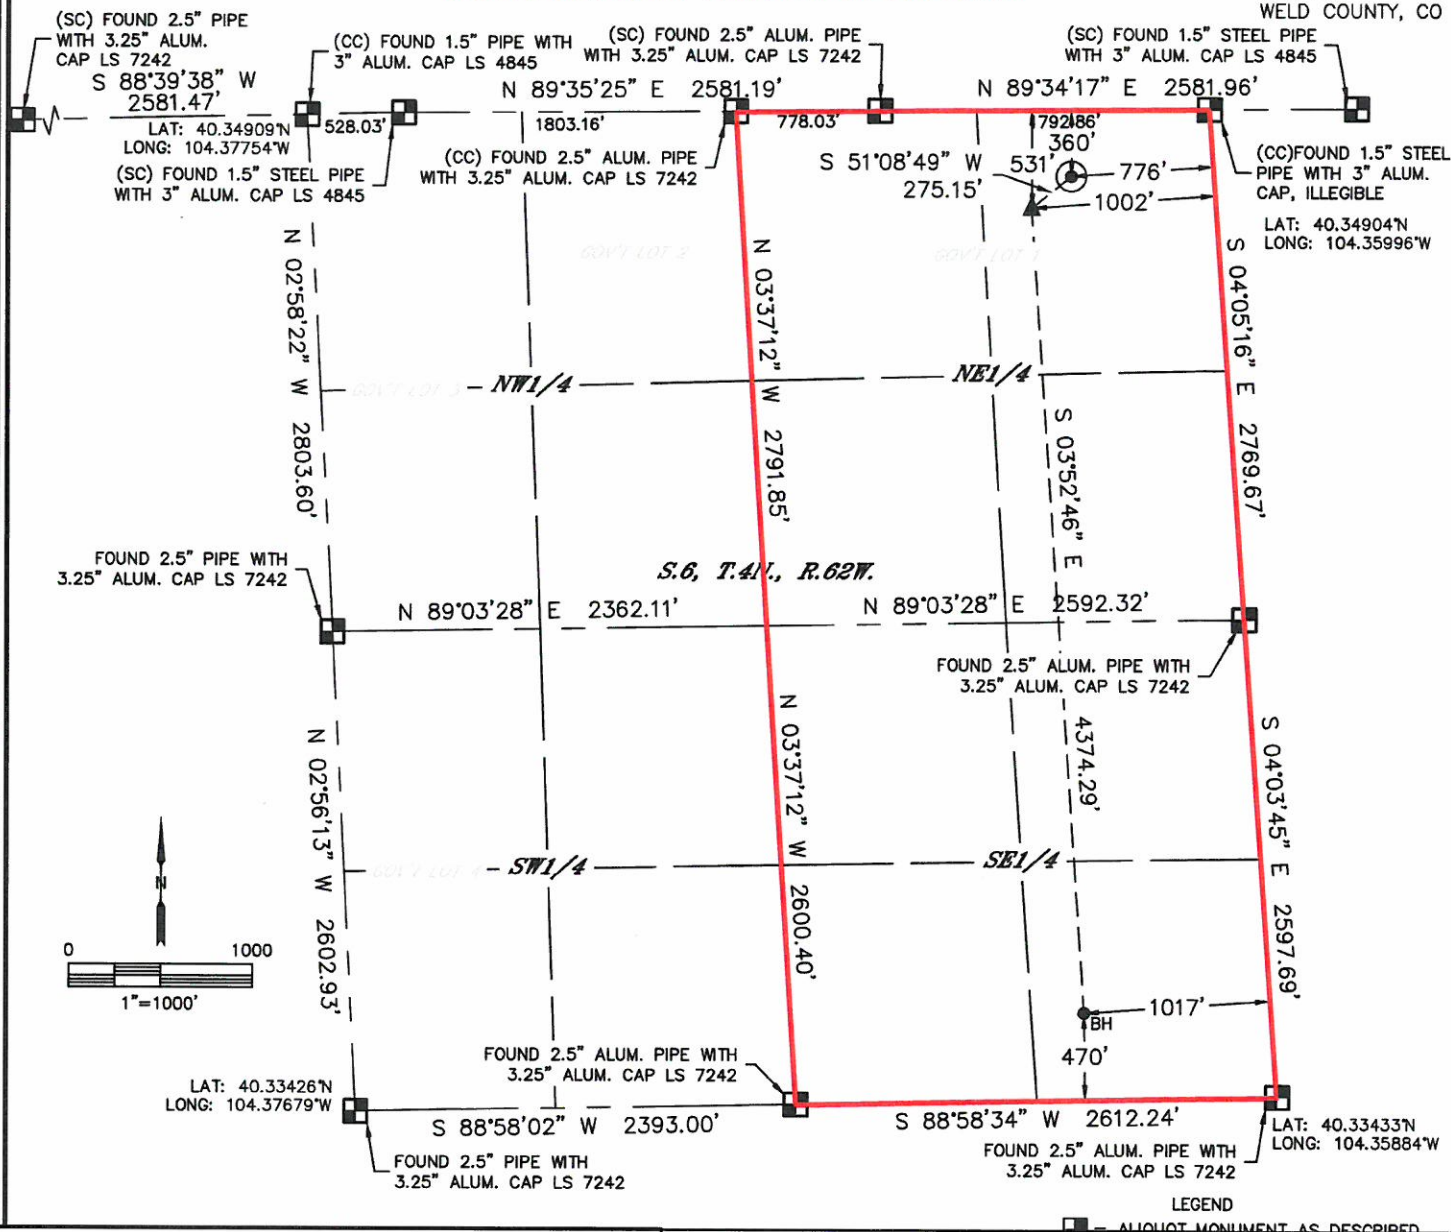

**BONANZA  
CREEK**

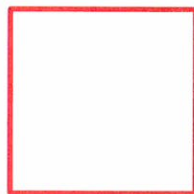

Wellbore Spacing Unit Outline



Wellbore Spacing Unit Map

08 January 20145 ksc

State Seventy Holes P41-T44-6HNB  
E/2 Sec 6-T4N-R62W 6th PM  
Weld County, Colorado