


K:\ANADARKO\2014\1014_52_RESOLUTION_FED_12-63-30-19-2CH\RESOLUTION_FED_12-63-30-19-2CH.dwg, 2/13/2015 1:53:01 PM, lso

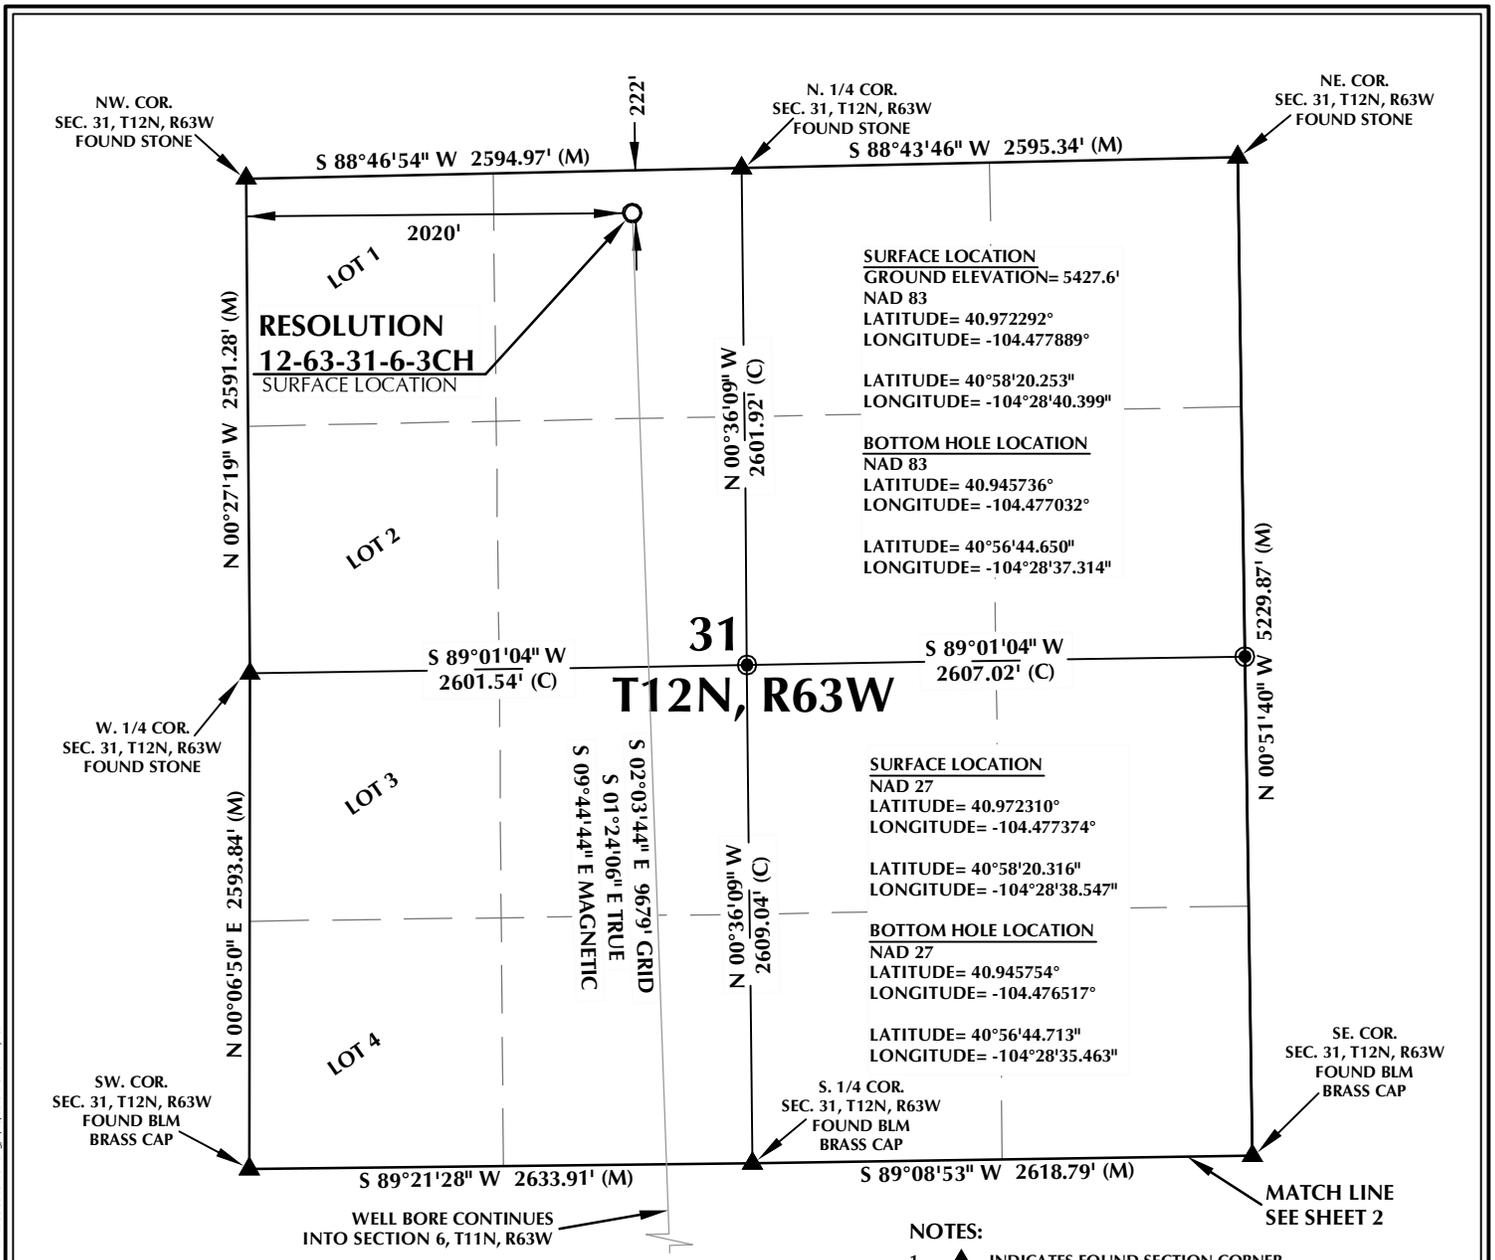

SURFACE LOCATION
 GROUND ELEVATION= 5427.6'
 NAD 83
 LATITUDE= 40.972292°
 LONGITUDE= -104.477889°

LATITUDE= 40°58'20.253"
 LONGITUDE= -104°28'40.399"

BOTTOM HOLE LOCATION
 NAD 83
 LATITUDE= 40.945736°
 LONGITUDE= -104.477032°

LATITUDE= 40°56'44.650"
 LONGITUDE= -104°28'37.314"

SURFACE LOCATION
 NAD 27
 LATITUDE= 40.972310°
 LONGITUDE= -104.477374°


LATITUDE= 40°58'20.316"
 LONGITUDE= -104°28'38.547"

BOTTOM HOLE LOCATION
 NAD 27
 LATITUDE= 40.945754°
 LONGITUDE= -104.476517°


LATITUDE= 40°56'44.713"
 LONGITUDE= -104°28'35.463"

S 02°03'44" E 9679' GRID
 S 01°24'06" E TRUE
 S 09°44'44" E MAGNETIC

- NOTES:**
- ▲ INDICATES FOUND SECTION CORNER
 - INDICATES CALCULATED CORNER
 - ELEVATION BASED ON NAVD88 (GEOID09)
 - BASIS OF BEARING DERIVED FROM COLORADO COORDINATE SYSTEM 1983 NORTH ZONE UNLESS OTHERWISE NOTED.
 - ALL MEASURED DISTANCES ARE GRID. COMBINED SCALE FACTOR: .99977935
 - OPERATOR: ROB WILSON/ PDOP = 1.2
 - SEE ADDENDUM TO WELL LOCATION CERTIFICATE FOR EXISTING IMPROVEMENTS WITHIN 500' OF THE WELL PAD.
 - WELL FOOTAGES ARE MEASURED AT RIGHT ANGLES TO THE SECTION LINES.
 - THE BOTTOM OF HOLE BEARS S02°03'44"E, 9679' FROM THE SURFACE LOCATION.

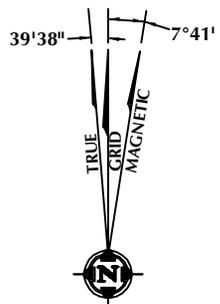


NOTE:
 MAGNETIC NORTH IS CURRENT AS OF 2/11/2015.
 MAGNETIC NORTH CHANGES WEST 0°06' PER YEAR.

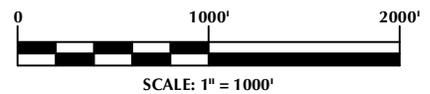

CERTIFICATE OF SURVEYOR:

THIS IS TO CERTIFY THAT THE ABOVE PLAT WAS PREPARED FROM FIELD NOTES OF ACTUAL SURVEY MADE BY ME OR UNDER MY SUPERVISION AND THAT THE SAME ARE TRUE AND CORRECT TO THE BEST OF MY KNOWLEDGE AND BELIEF. THIS CERTIFICATE DOES NOT REPRESENT A LAND SURVEY PLAT OR IMPROVEMENT SURVEY PLAT AS DEFINED BY C.S. 38-51-102 AND CANNOT BE RELIED UPON TO DETERMINE OWNERSHIP.

Benjamin J. Reenders
 BENJAMIN J. REENDERS
 PROFESSIONAL LAND SURVEYOR
 COLORADO REGISTRATION NUMBER 483305

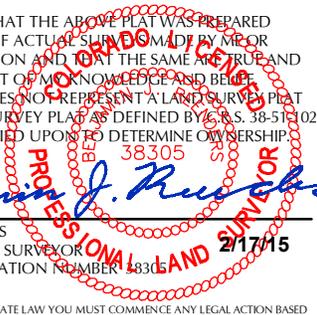

NOTICE:
 ACCORDING TO COLORADO STATE LAW YOU MUST COMMENCE ANY LEGAL ACTION BASED UPON ANY DEFECT IN THIS SURVEY WITHIN THREE YEARS AFTER YOU FIRST DISCOVER SUCH DEFECT. IN NO EVENT MAY ANY ACTION BASED UPON ANY DEFECT IN THIS SURVEY BE COMMENCED MORE THAN TEN YEARS FROM THE DATE ON THE CERTIFICATION SHOWN HEREON.

WELL PAD - RESOLUTION FED 12-63-30-19-2CH

RESOLUTION 12-63-31-6-3CH
 WELL LOCATION CERTIFICATE
 222' FNL & 2020' FWL NENW (SURFACE)
 LOCATED IN SECTION 31
 T12N, R63W, 6TH P.M.
 600' FSL & 2300' FWL SESW (BOTTOM)
 LOCATED IN SECTION 6
 T11N, R63W, 6TH P.M.
 WELD COUNTY, COLORADO


**Anadarko E&P
 Onshore LLC**
 1099 18th Street
 Denver, Colorado 80202

609 CONSULTING, LLC

SHERIDAN OFFICE: 1095 Saberton Avenue, Sheridan, Wyoming 82801, Phone 307-674-0609
 LOVELAND OFFICE: 1635 Foxtrail Drive, Suite 204, Loveland, Colorado 80538, Phone 970-776-4331

DRAFTED BY: LMO	CHECKED BY: BJR	SHEET NO: 1 1 OF 2
DATE DRAFTED: 2/17/15	DATE SURVEYED: 12/17/14	
REVISED:	FILE NAME: 14-52	

K:\ANADARKO\2014\1014_52_RESOLUTION_FED_12-63-31-6_RESOLUTION_FED_12-63-30-19-2CH.dwg, 2/13/2015 4:31:33 PM, lso

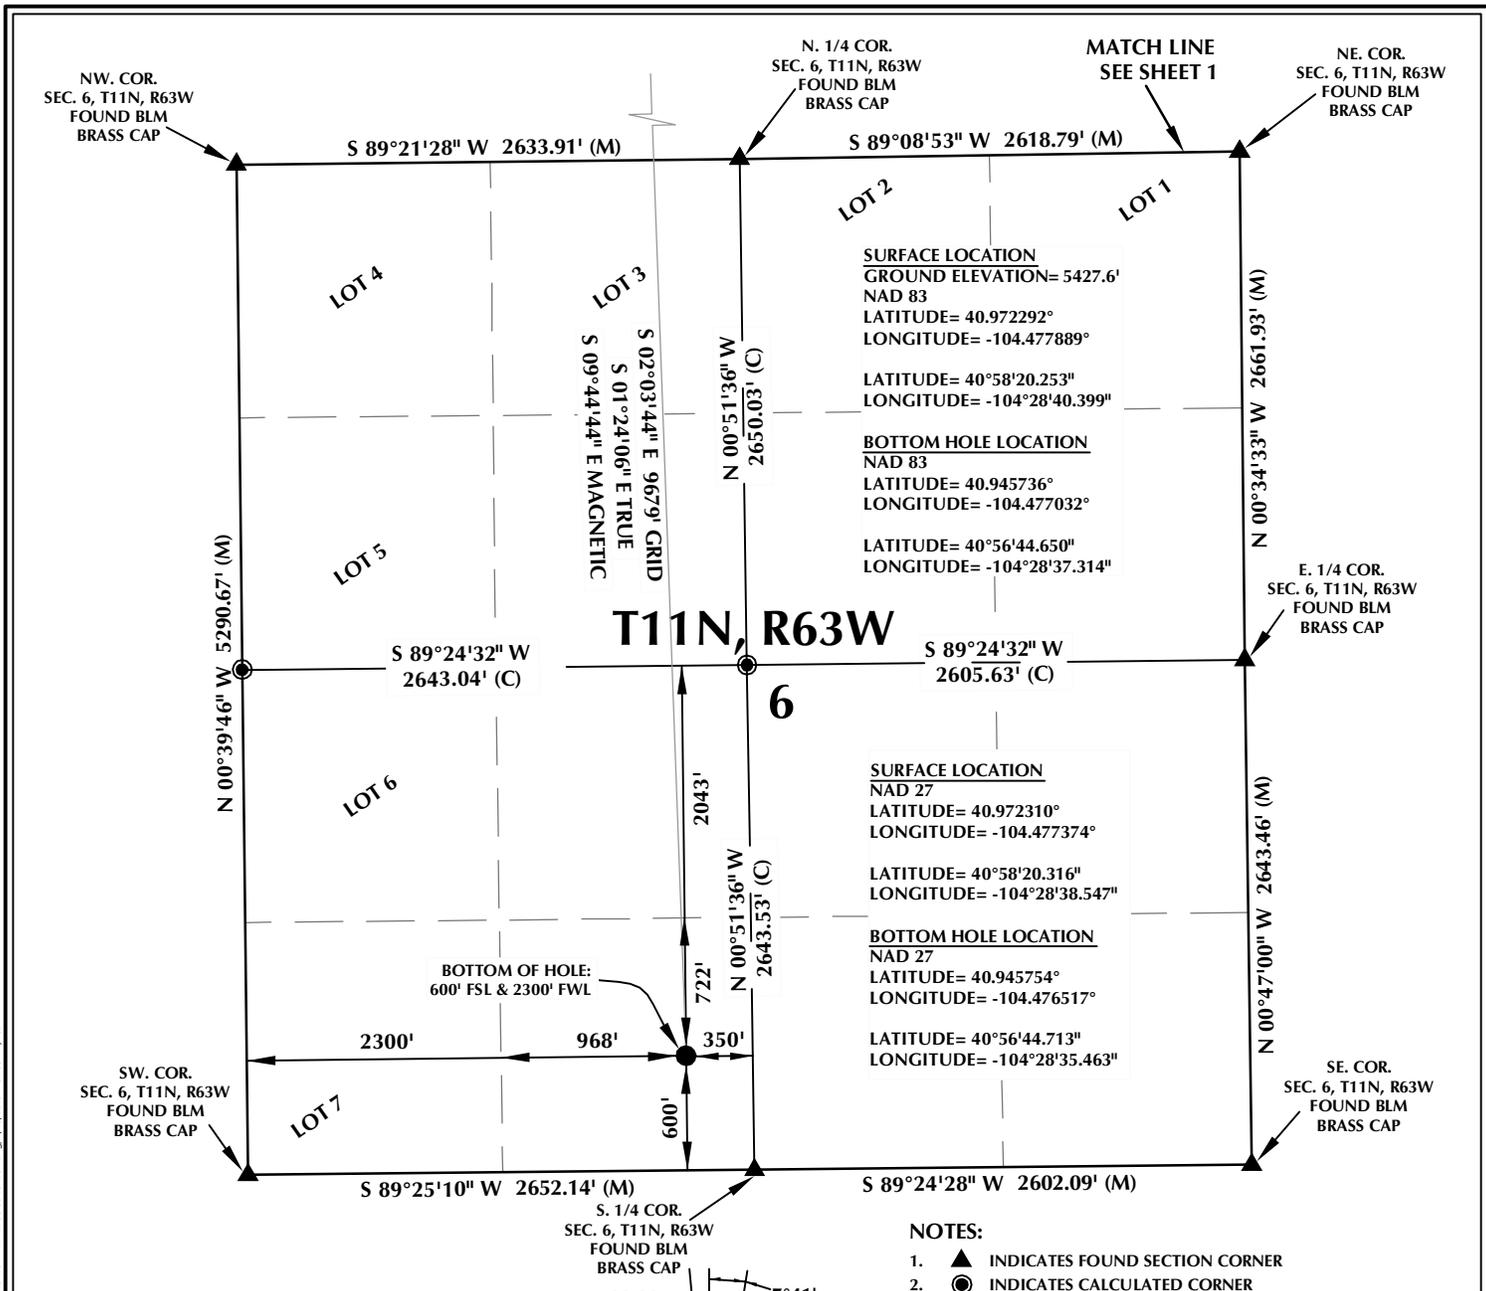

SURFACE LOCATION
 GROUND ELEVATION= 5427.6'
 NAD 83
 LATITUDE= 40.972292°
 LONGITUDE= -104.477889°
 LATITUDE= 40°58'20.253"
 LONGITUDE= -104°28'40.399"

BOTTOM HOLE LOCATION
 NAD 83
 LATITUDE= 40.945736°
 LONGITUDE= -104.477032°
 LATITUDE= 40°56'44.650"
 LONGITUDE= -104°28'37.314"

SURFACE LOCATION
 NAD 27
 LATITUDE= 40.972310°
 LONGITUDE= -104.477374°
 LATITUDE= 40°58'20.316"
 LONGITUDE= -104°28'38.547"

BOTTOM HOLE LOCATION
 NAD 27
 LATITUDE= 40.945754°
 LONGITUDE= -104.476517°
 LATITUDE= 40°56'44.713"
 LONGITUDE= -104°28'35.463"

CERTIFICATE OF SURVEYOR:

THIS IS TO CERTIFY THAT THE ABOVE PLAT WAS PREPARED FROM FIELD NOTES OF ACTUAL SURVEY MADE BY ME OR UNDER MY SUPERVISION AND THAT THE SAME ARE TRUE AND CORRECT TO THE BEST OF MY KNOWLEDGE AND BELIEF. THIS CERTIFICATE DOES NOT REPRESENT A LAND SURVEY PLAT OR IMPROVEMENT SURVEY PLAT AS DEFINED BY C.S. 38-51-102 AND CANNOT BE RELIED UPON TO DETERMINE OWNERSHIP.


Benjamin J. Reenders
 BENJAMIN J. REENDERS
 PROFESSIONAL LAND SURVEYOR
 COLORADO REGISTRATION NUMBER 438305

NOTICE:
 ACCORDING TO COLORADO STATE LAW YOU MUST COMMENCE ANY LEGAL ACTION BASED UPON ANY DEFECT IN THIS SURVEY WITHIN THREE YEARS AFTER YOU FIRST DISCOVER SUCH DEFECT. IN NO EVENT MAY ANY ACTION BASED UPON ANY DEFECT IN THIS SURVEY BE COMMENCED MORE THAN TEN YEARS FROM THE DATE ON THE CERTIFICATION SHOWN HEREON.

NOTE:
 MAGNETIC NORTH IS CURRENT AS OF 2/11/2015.
 MAGNETIC NORTH CHANGES WEST 0°06' PER YEAR.

NOTES:

- ▲ INDICATES FOUND SECTION CORNER
- INDICATES CALCULATED CORNER
- ELEVATION BASED ON NAVD88 (GEOID09)
- BASIS OF BEARING DERIVED FROM COLORADO COORDINATE SYSTEM 1983 NORTH ZONE UNLESS OTHERWISE NOTED.
- ALL MEASURED DISTANCES ARE GRID. COMBINED SCALE FACTOR: .99977935
- OPERATOR: ROB WILSON/ PDOP = 1.2
- SEE ADDENDUM TO WELL LOCATION CERTIFICATE FOR EXISTING IMPROVEMENTS WITHIN 500' OF THE WELL PAD.
- WELL FOOTAGES ARE MEASURED AT RIGHT ANGLES TO THE SECTION LINES.
- THE BOTTOM OF HOLE BEARS S02°03'44"E, 9679' FROM THE SURFACE LOCATION.

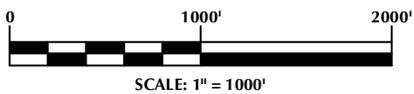

WELL PAD - RESOLUTION FED 12-63-30-19-2CH

RESOLUTION 12-63-31-6-3CH
 WELL LOCATION CERTIFICATE
 222' FNL & 2020' FWL NENW (SURFACE)
 LOCATED IN SECTION 31
 T12N, R63W, 6TH P.M.
 600' FSL & 2300' FWL SESW (BOTTOM)
 LOCATED IN SECTION 6
 T11N, R63W, 6TH P.M.
 WELD COUNTY, COLORADO

**Anadarko E&P
 Onshore LLC**
 1099 18th Street
 Denver, Colorado 80202

609 CONSULTING, LLC

SHERIDAN OFFICE: 1095 Saberton Avenue, Sheridan, Wyoming 82801, Phone 307-674-0609
 LOVELAND OFFICE: 1635 Foxtrail Drive, Suite 204, Loveland, Colorado 80538, Phone 970-776-4331

DRAFTED BY: LMO	CHECKED BY: BJR	SHEET NO: 2 2 OF 2
DATE DRAFTED: 2/17/15	DATE SURVEYED: 12/17/14	
REVISED:	FILE NAME: 14-52	