


LINE TABLE		
LINE	DIRECTION	LENGTH
L1	N19°E	486'
L2	N22°E	470'
L3	N19°E	199'
L4	N22°E	175'
L5	EAST	84'
L6	EAST	89'
L7	EAST	99'
L8	EAST	160'
L9	EAST	325'
L10	EAST	330'
L11	EAST	340'
L12	EAST	401'

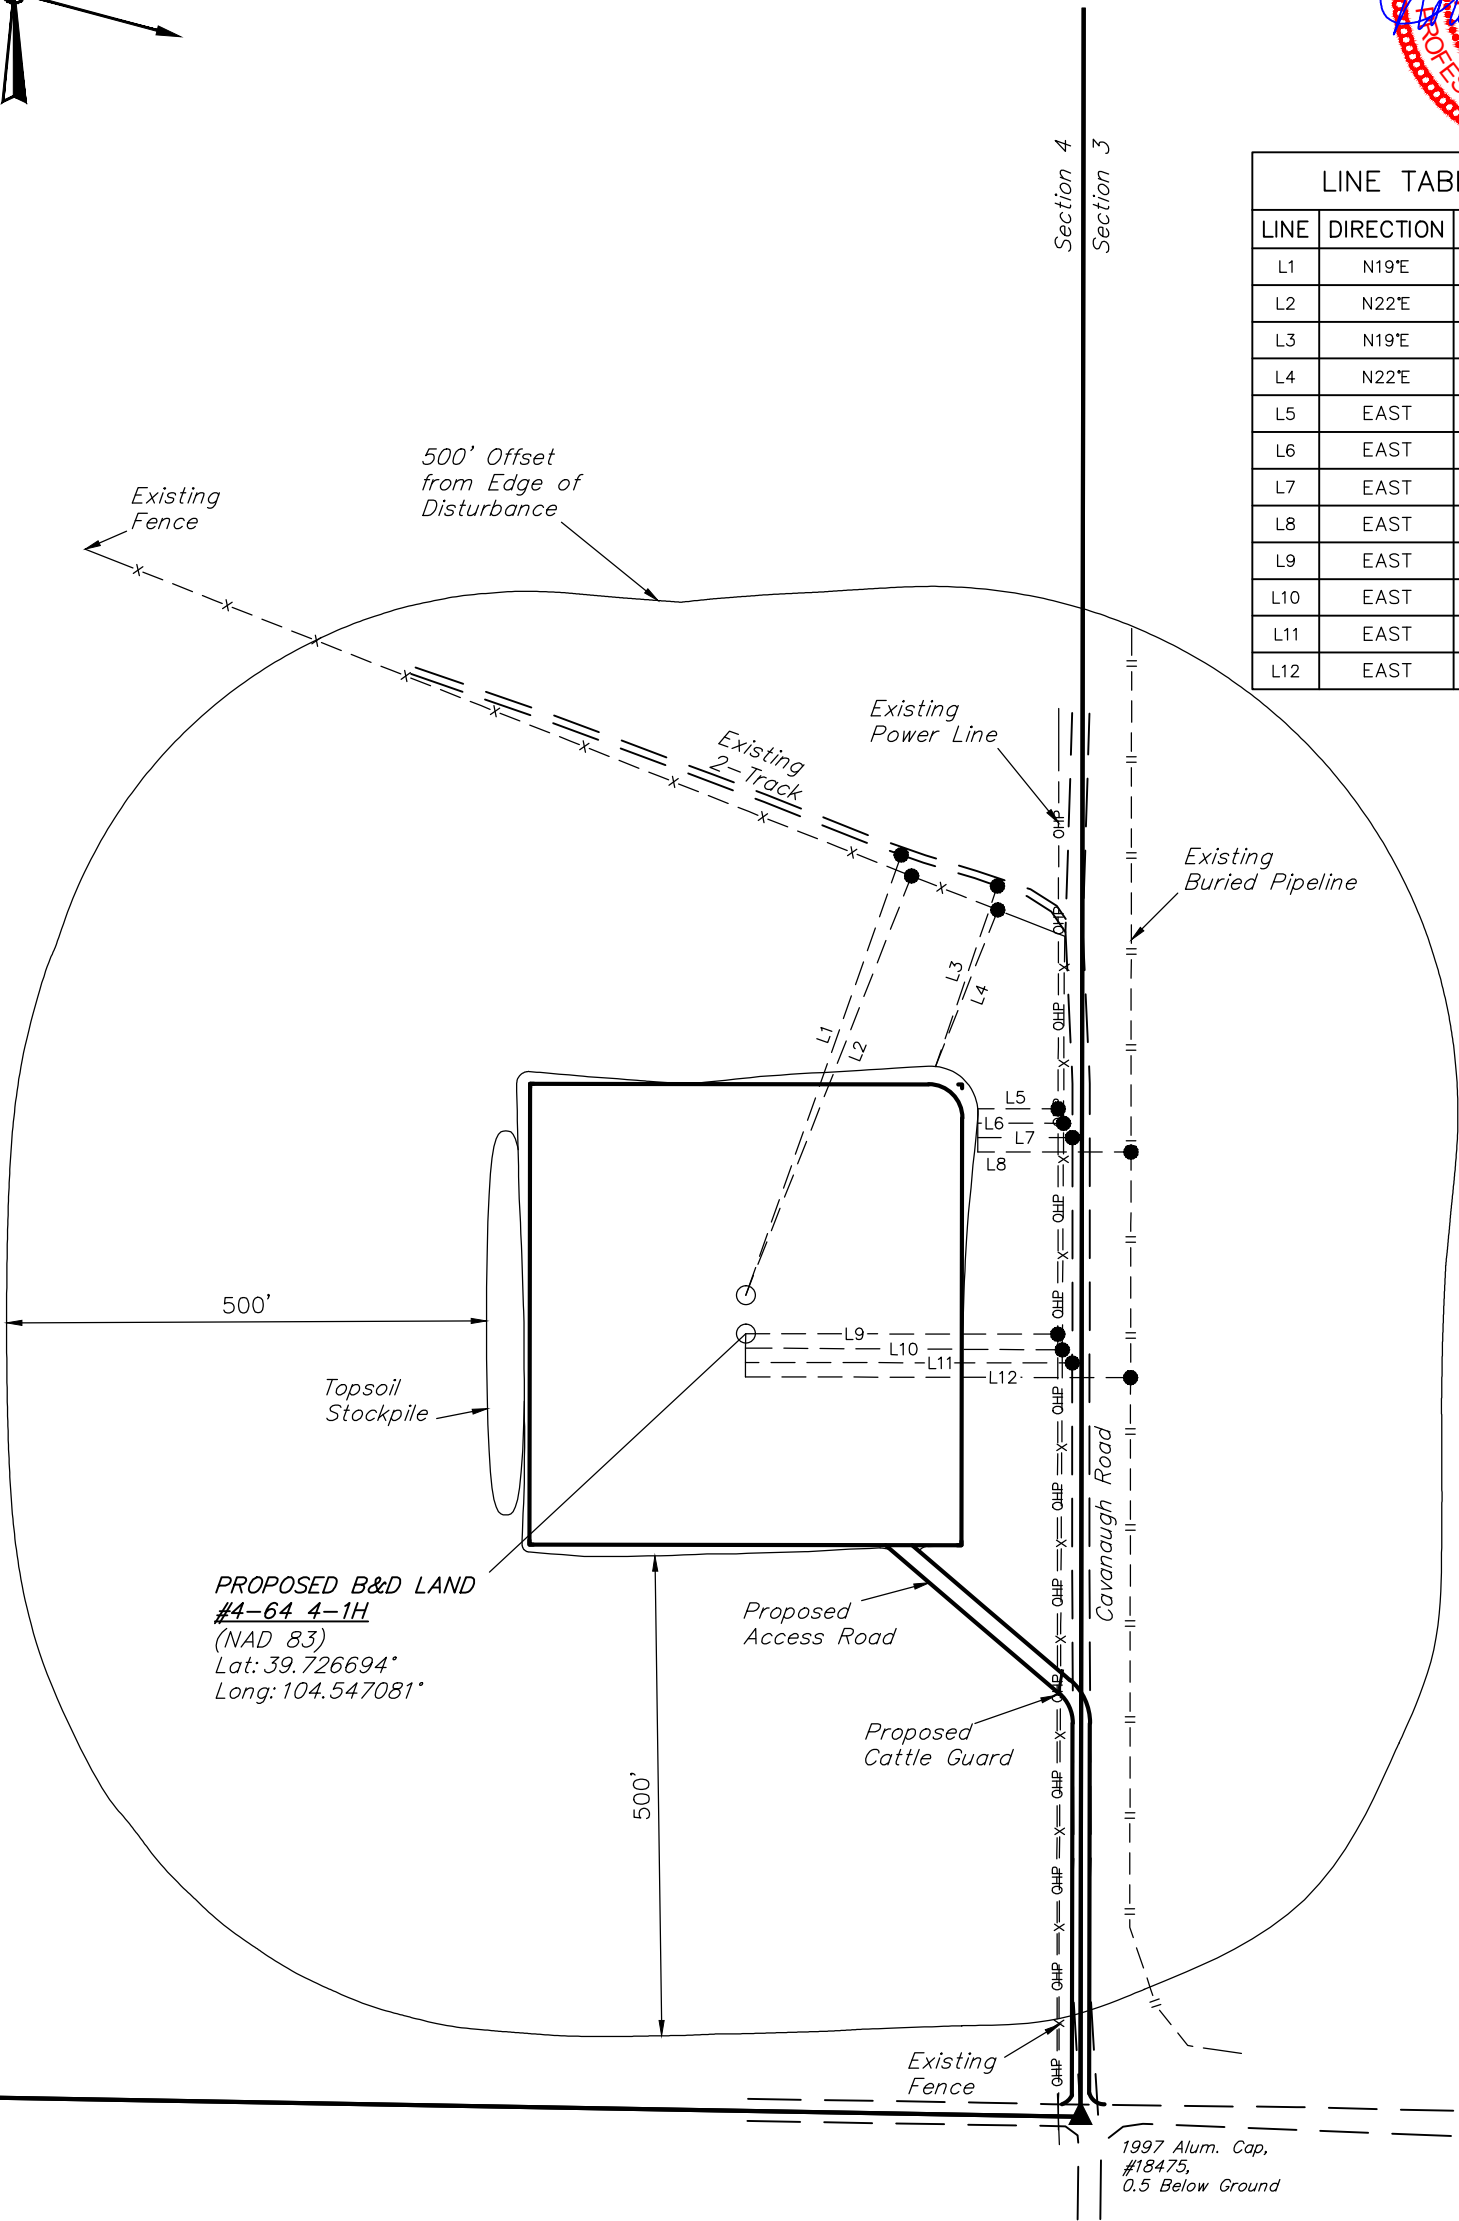

ConocoPhillips Company

B&D LAND #4-64 4-1H & 3-1H
SECTION 4, T4S, R64W, 6th P.M.
SE 1/4 SE 1/4



UELS, LLC
Corporate Office * 85 South 200 East
Vernal, UT 84078 * (435) 789-1017

SURVEYED BY: DARREN SHANKS	DATE: 05-29-14
DRAWN BY: K.B.	DATE DRAWN: 06-10-14
SCALE: 1" = 200'	REVISED: 00-00-00
LOCATION DRAWING	FIGURE #5