
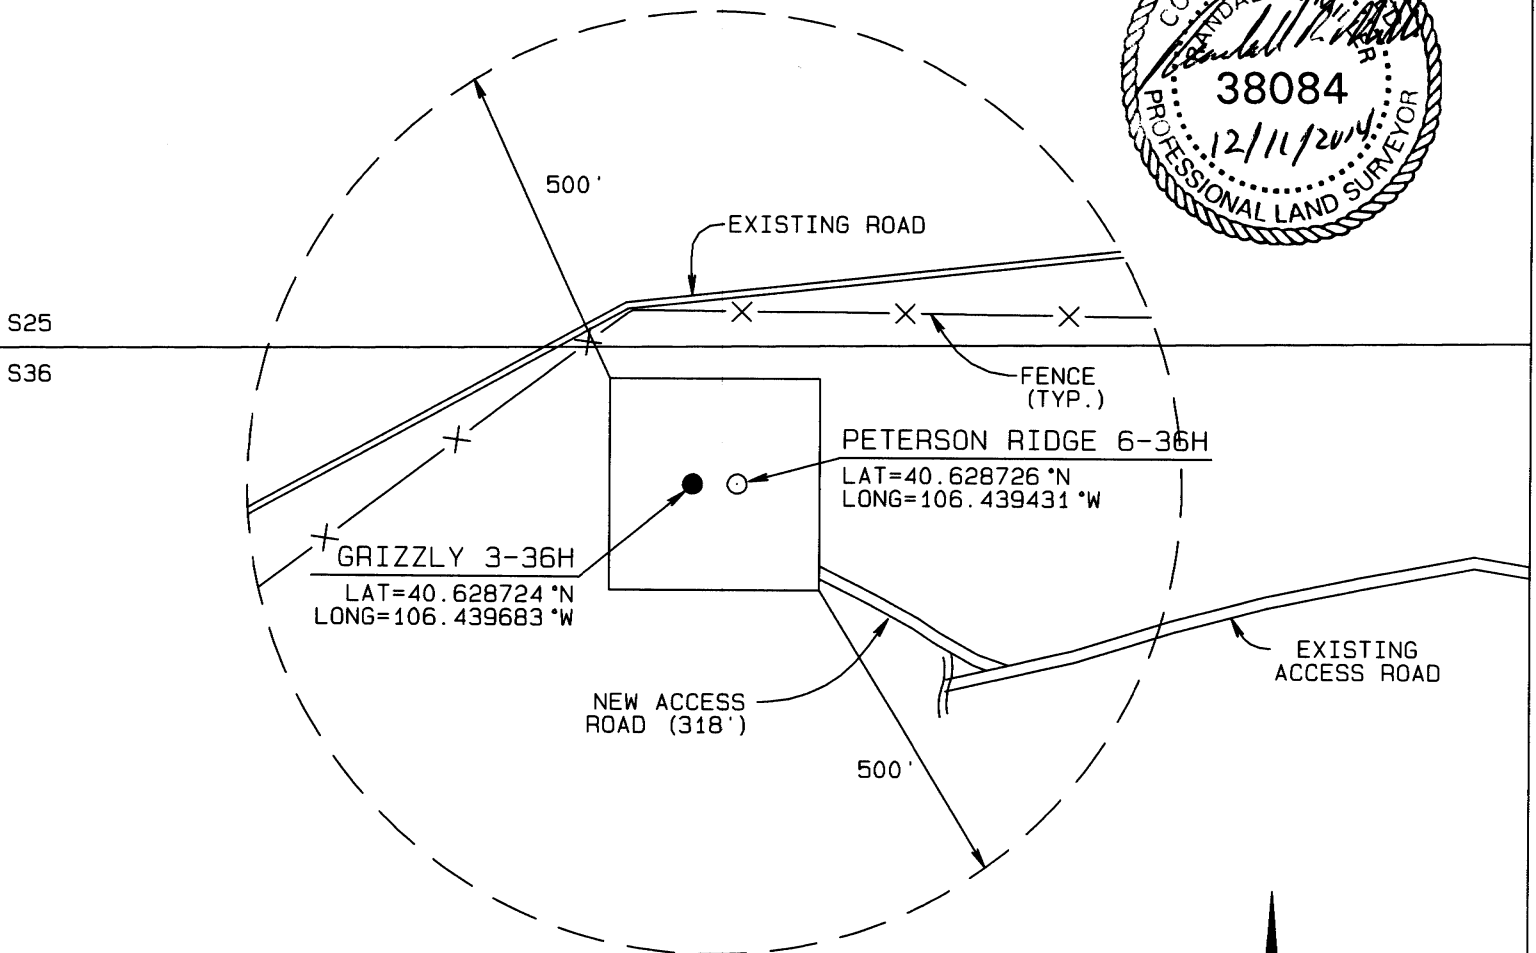


EE3 LLC

LOCATION OVERVIEW DRAWING FOR GRIZZLY 3-36H SECTION 36, T8N, R81W, 6th PM

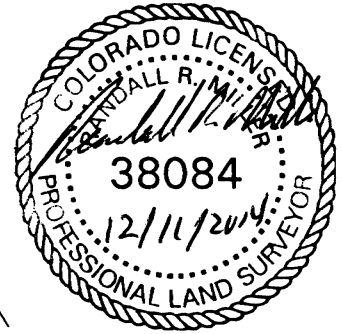


DISTURBED AREA FOR DRILL PAD

BEFORE RECLAMATION:

PAD TOTAL = (330' x 330') / 43560 = 2.50 Ac
NEW ACCESS ROAD = (18' x 318') / 43560 = 0.13 Ac
TOTAL = 2.63 Ac

AFTER RECLAMATION:

PAD TOTAL = (330' x 230') / 43560 = 1.74 Ac
NEW ACCESS ROAD = (18' x 318') / 43560 = 0.13 Ac
TOTAL = 1.87 Ac

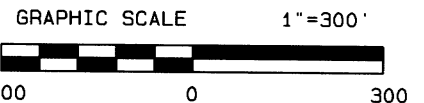

CULTURAL FEATURE TABLE FROM WELL HEAD		
EXISTING FEATURE	DIRECTION	LENGTH
BUILDING		+5280'
BUILDING UNIT		+5280'
HIGH OCC. BUILDING UNIT		+5280'
DESIGNATED OUTSIDE AREA		+5280'
PUBLIC ROAD (HWY14)		+5280'
POWER LINE		+5280'
RAILROAD		+5280'
PROPERTY LINE	WEST	1213'

CULTURAL FEATURE TABLE FROM PROD FACILITIES		
EXISTING FEATURE	DIRECTION	LENGTH
BUILDING		+5280'
BUILDING UNIT		+5280'
HIGH OCC. BUILDING UNIT		+5280'
DESIGNATED OUTSIDE AREA		+5280'
PUBLIC ROAD (HWY14)		+5280'
POWER LINE		+5280'
RAILROAD		+5280'
PROPERTY LINE	WEST	1081'

PLANT COMMUNITY	
<input type="checkbox"/> DISTURBED GRASSLAND	
<input type="checkbox"/> NATIVE GRASSLAND	
<input checked="" type="checkbox"/> SHRUB LAND	
<input type="checkbox"/> PLAINS RIPARIAN	
<input type="checkbox"/> MOUNTAIN RIPARIAN	
<input type="checkbox"/> FOREST LAND	
<input type="checkbox"/> WETLANDS AQUATIC	
<input type="checkbox"/> ALPINE	
<input type="checkbox"/> OTHER (Describe):	

CURRENT LAND USE			
<input type="checkbox"/> CROP LAND	<input type="checkbox"/> IRRIGATED	<input type="checkbox"/> DRY LAND	<input type="checkbox"/> IMPROVED PASTURE
<input type="checkbox"/> NON-CROP LAND	<input checked="" type="checkbox"/> RANGELAND	<input type="checkbox"/> TIMBER	<input type="checkbox"/> RECREATIONAL
<input type="checkbox"/> SUBDIVIDED	<input type="checkbox"/> INDUSTRIAL	<input type="checkbox"/> COMMERCIAL	<input type="checkbox"/> RESIDENTIAL
			<input type="checkbox"/> HAY MEADOW
			<input type="checkbox"/> OTHER (Describe)
			<input type="checkbox"/> CRP

FUTURE LAND USE			
<input type="checkbox"/> CROP LAND	<input type="checkbox"/> IRRIGATED	<input type="checkbox"/> DRY LAND	<input type="checkbox"/> IMPROVED PASTURE
<input type="checkbox"/> NON-CROP LAND	<input checked="" type="checkbox"/> RANGELAND	<input type="checkbox"/> TIMBER	<input type="checkbox"/> RECREATIONAL
<input type="checkbox"/> SUBDIVIDED	<input type="checkbox"/> INDUSTRIAL	<input type="checkbox"/> COMMERCIAL	<input type="checkbox"/> RESIDENTIAL
			<input type="checkbox"/> HAY MEADOW
			<input type="checkbox"/> OTHER (Describe)
			<input type="checkbox"/> CRP