

Moser H27-32
 SURFACE HOLE SIZE 12.25"
 PRODUCTION HOLE SIZE 7.875"

Existing

Planned

KB: 4,837
 GL: 4,825

Sfc Csg set @ 652

Hills Marker @ 1116

YES
 NO
 642

CBL TOC 2840

Sussex Top @ 4232
 Sussex Base @ 4570

CIBP @ 6792

Niobrara Top @ 6850


Niobrara Perfs 6892-6908

CIBP @ 7000

Codell Perfs 7134-7148

Prod Csg @ 7734

7744' spud 9/18/07

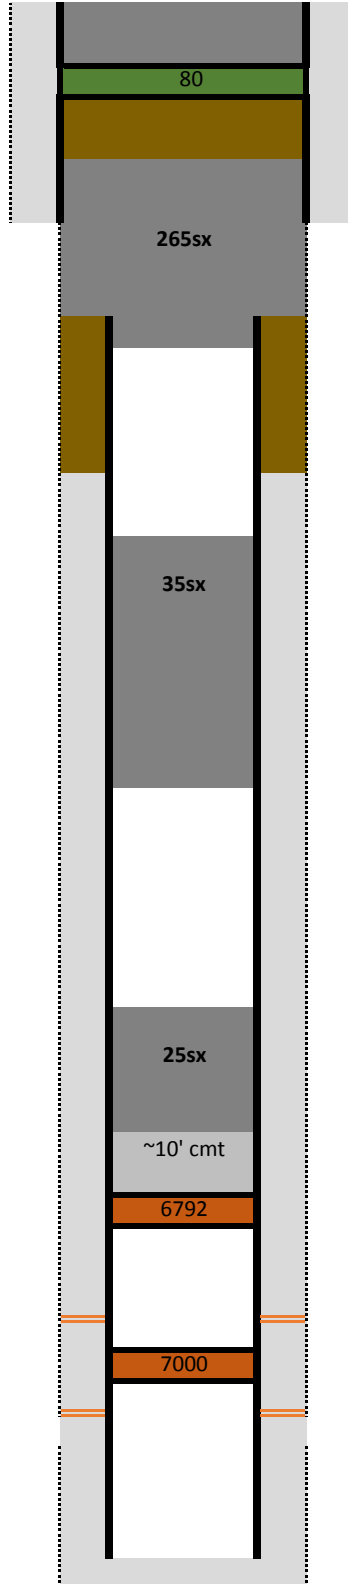

Welded Cap
 Cement to surface
 CIBP @ 80

Caliper at 1750' has OH at

Cement Plug 640 sxs @

Cut 4 1/2" csg off @

TOC ID @

Cement Plug 30 sxs @

BOC ID @

Top of new CMT @

Cement Plug 25 sxs @

- Mud
- Existing Cement
- New Cement
- Existing Composite BP
- CIBP
- CICR