


# COPPERHEAD 27N-15H2 WELLBORE DIAGRAM

D. CROWDER 2/3/15

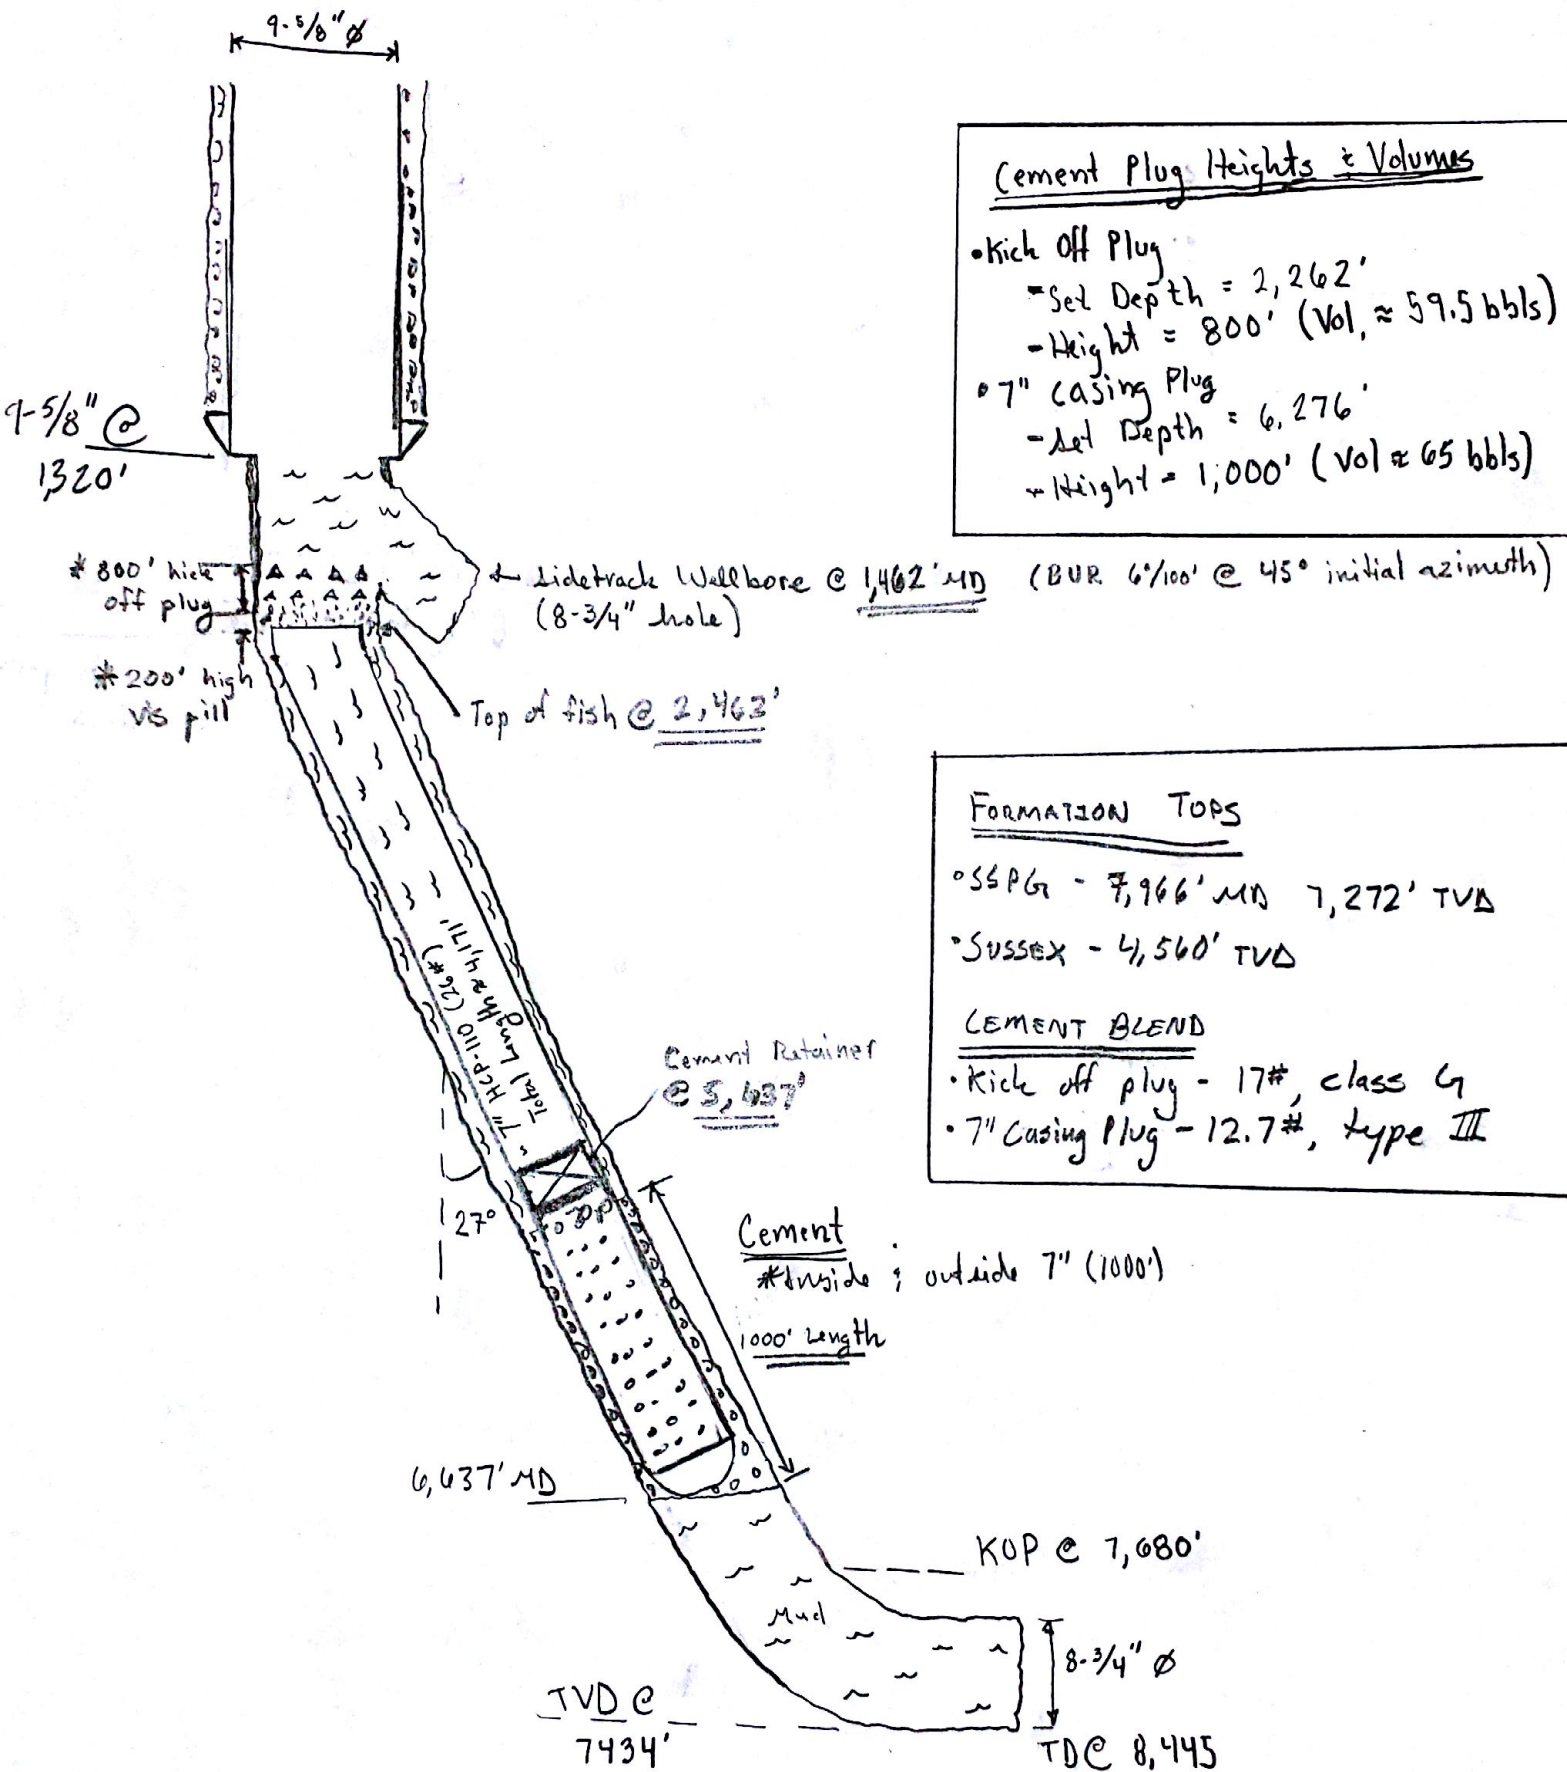

## Cement Plug Heights & Volumes

- Kick Off Plug
  - Set Depth = 2,262'
  - Height = 800' (Vol.  $\approx$  59.5 bbls)
- 7" Casing Plug
  - Set Depth = 6,276'
  - Height = 1,000' (Vol.  $\approx$  65 bbls)

## FORMATION TOPS

- SS PG - 7,966' MD 7,272' TVD
- SUSSEX - 4,560' TVD

## CEMENT BLEND

- Kick off plug - 17#, class G
- 7" Casing Plug - 12.7#, type III