





Lat40°, Inc. 6250 W. 10th Street, Unit 2, Greeley, CO 970-515-5294

LOCATION DRAWING

NORTH PLATTE T-27 PAD

SECTION: 27
TOWNSHIP: 5N
RANGE: 63W
6TH. P.M.
WELD COUNTY, CO

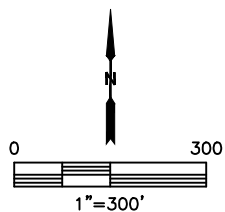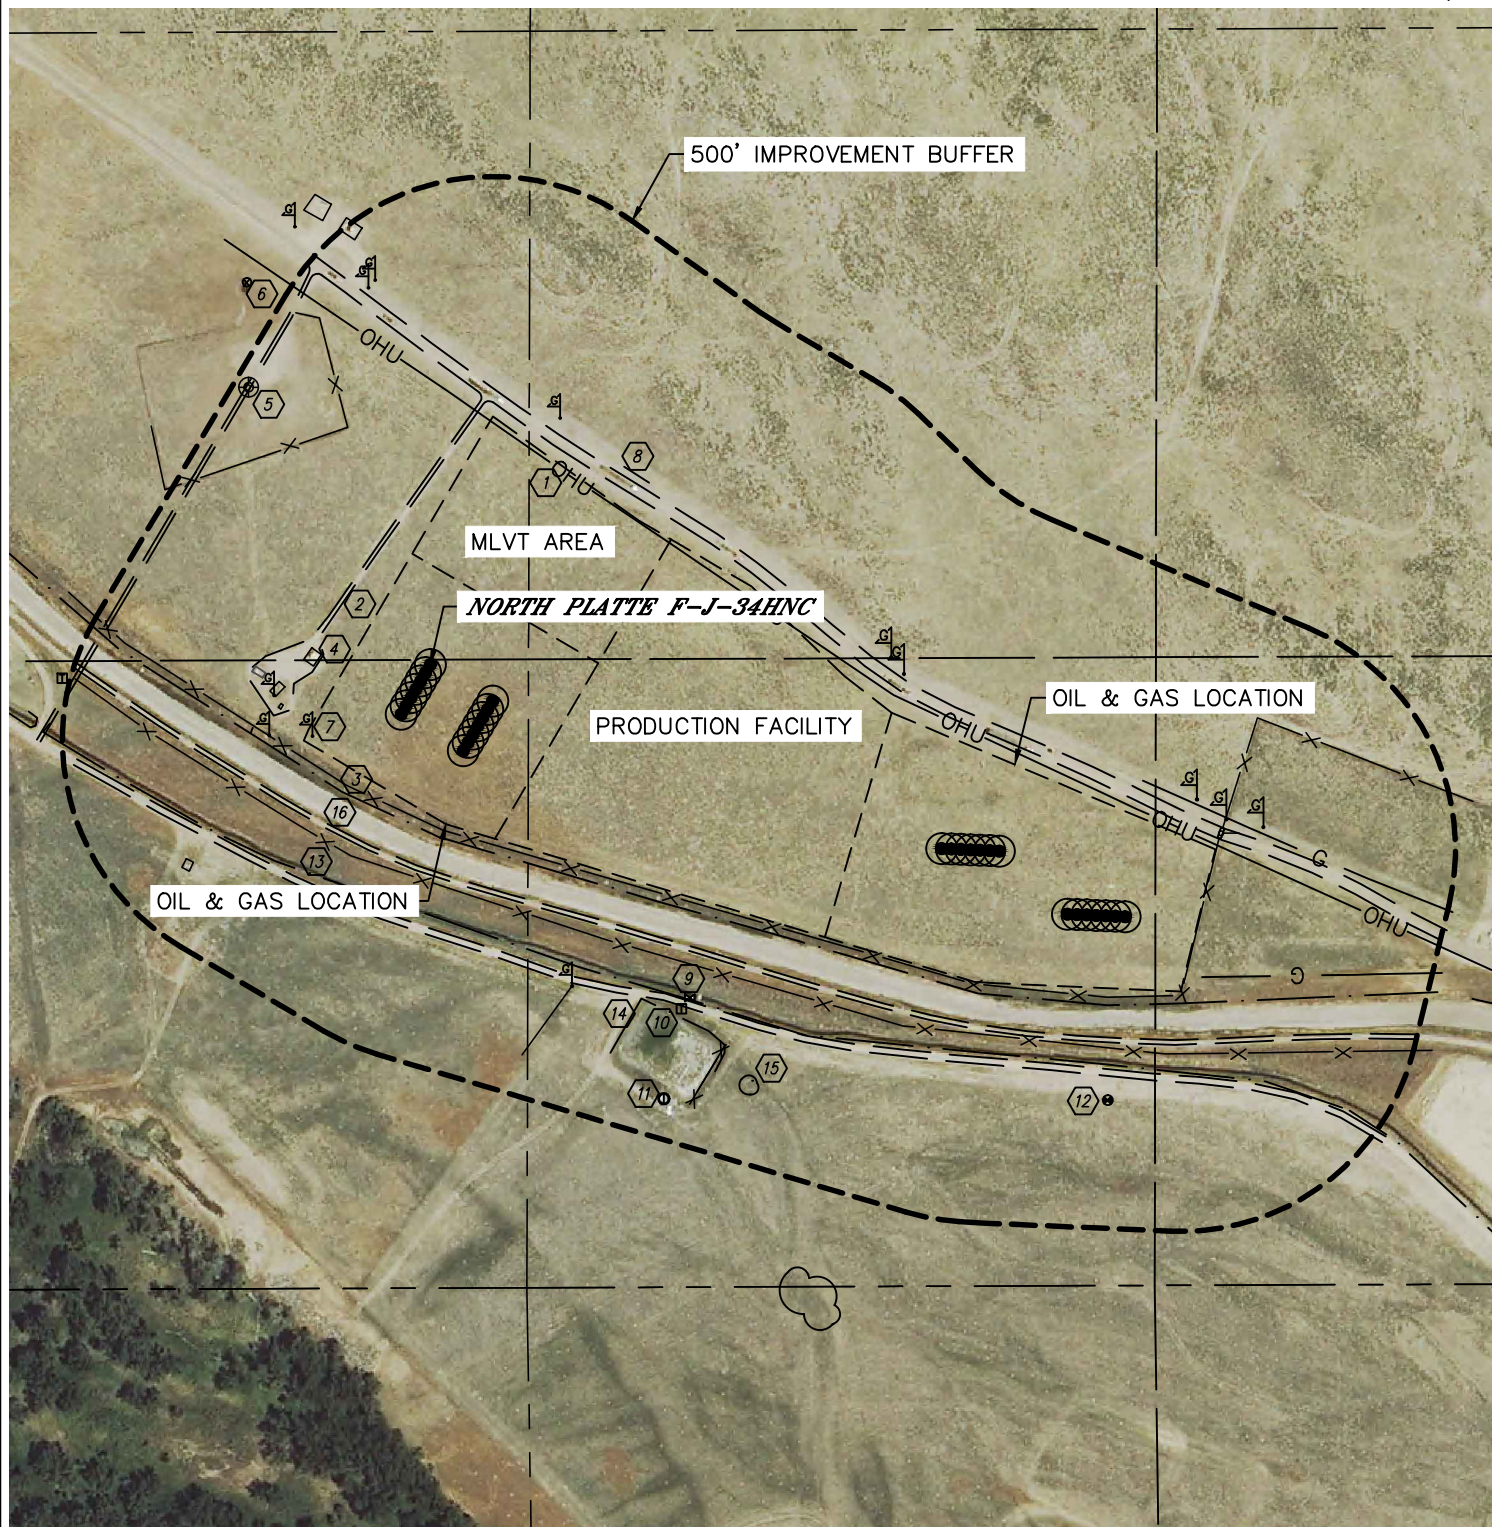














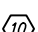
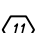



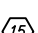
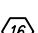
Lat40°, Inc. 6250 W. 10th Street, Unit 2, Greeley, CO 970-515-5294

LOCATION DRAWING

NORTH PLATTE T-27 PAD

SECTION: 27
TOWNSHIP: 5N
RANGE: 63W
6TH. P.M.
WELD COUNTY, CO

IMPROVEMENTS:
(MEASURED FROM THE PROPOSED NORTH PLATTE F-J-34HNC WELL LOCATION)

-  NO BUILDING UNITS WITHIN 500' IMPROVEMENT BUFFER
-  NO BUILDINGS WITHIN 500' IMPROVEMENT BUFFER
-  OVERHEAD UTILITY 488' NE
-  ROAD 227' & 621' NW, 397' & 525' SW, 535' NE
-  FENCE 302' & 427' SW, 523' NW, 732', 1002' & 1680' SE
-  EXISTING PRODUCTION FACILITY 228' W, 306', 318' & 343' SW (NOBLE),
642' SW (DCP), 899' NW (BONANZA)
-  EXISTING WELL HEAD 691' NW
-  WINDMILL 883' NW
-  GAS MARKER 287', 332' & 367' SW, 580' NE, 732', 1621', 1687' & 1768' SE,
795' & 809' NW, 960' & 989' E
-  GAS LINE LOCATES $\pm 1503'$, $\pm 1639'$, $\pm 1753'$ & $\pm 2002'$ SE (DCP),
 $\pm 577'$ & $\pm 593'$ NE, $\pm 1734'$ & $\pm 2033'$ SE (NO LABEL)
-  WATER VALVE 879' SE
-  TELEPHONE PEDESTAL 887' SE
-  IRRIGATION WELL 1027' SE
-  MONITOR WELL 1677' SE
-  DITCH 493' SW
-  POND 822' SE
-  LOW AREA 1097' SE
-  RIVERSIDE INTAKE CANAL 318' SW