


**LONG 22-15-1CH
WELL LOCATION CERTIFICATE**

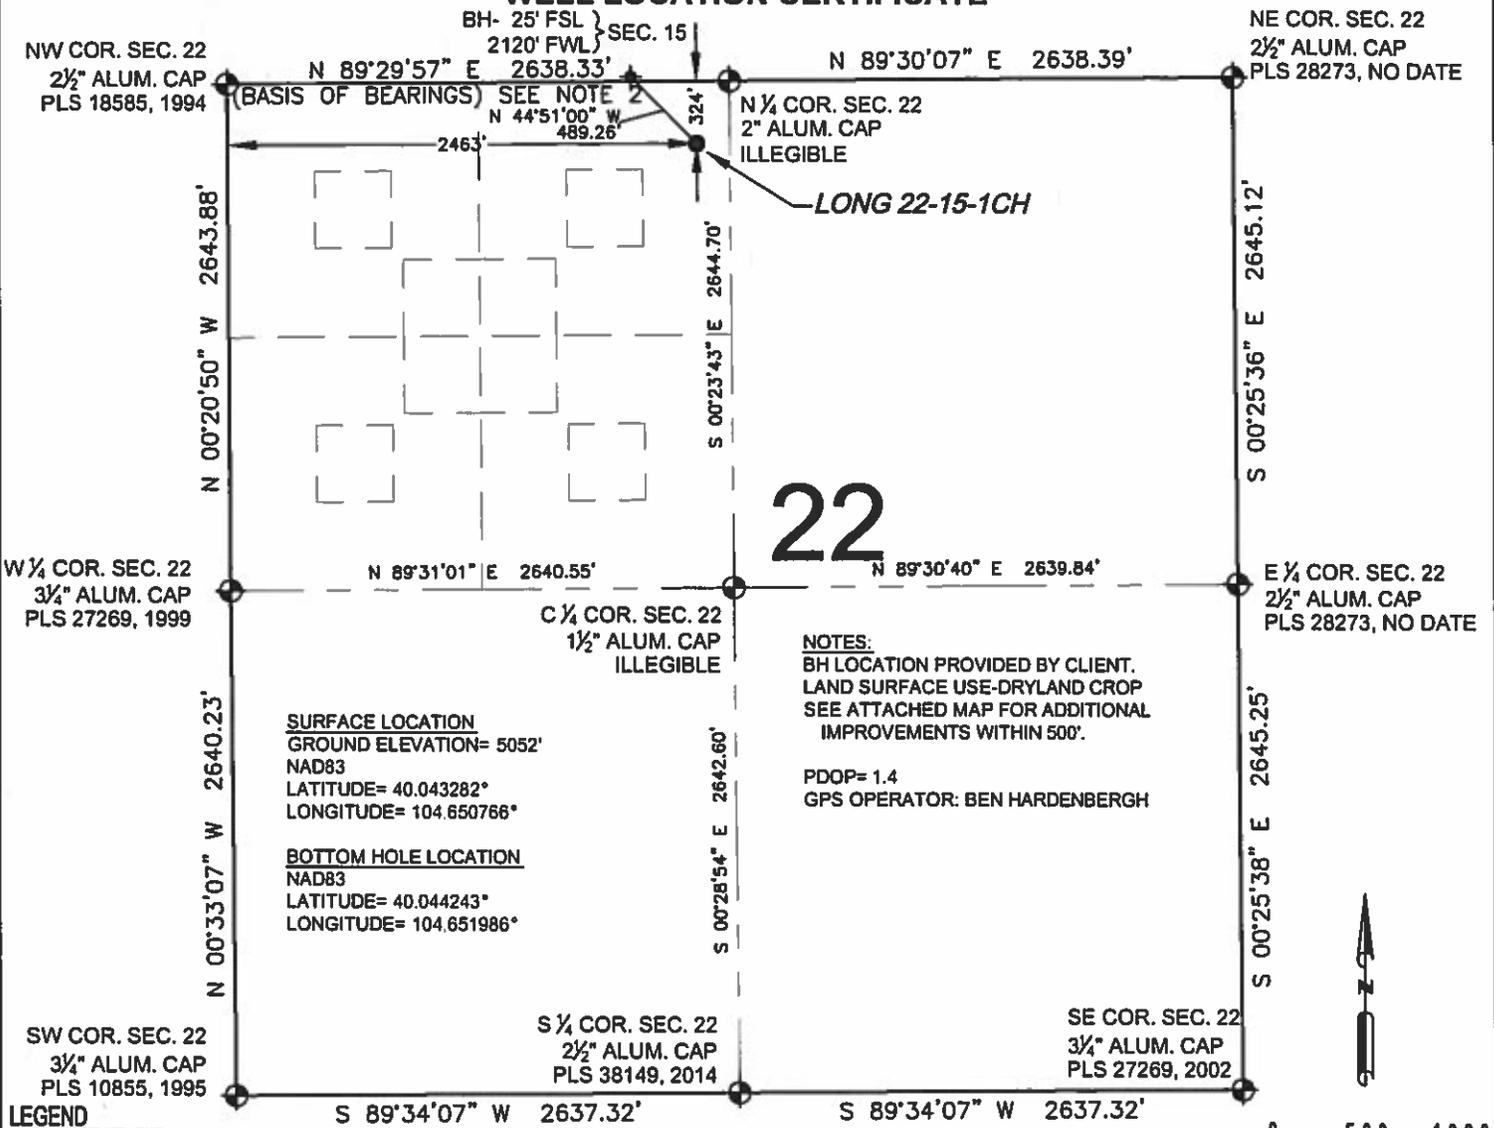


**WELL LONG 22-15-1CH TO BE
LOCATED 324' FNL AND 2463' FWL**

I, JACOB S. FRISCH, A LICENSED PROFESSIONAL LAND SURVEYOR IN THE STATE OF COLORADO DO HEREBY CERTIFY TO **EDGE ENERGY**, THAT THE SURVEY AND WELL LOCATION CERTIFICATE SHOWN HEREON WERE DONE BY ME OR UNDER MY DIRECT SUPERVISION AND THAT THE DRAWING SHOWN HEREON ACCURATELY DEPICTS THE PROPOSED LOCATION OF THE WELL. THIS CERTIFICATE DOES NOT REPRESENT A LAND SURVEY PLAT OR IMPROVEMENT SURVEY PLAT AS DEFINED BY C.R.S. 38-51-102 AND CANNOT BE RELIED UPON TO DETERMINE OWNERSHIP.

JACOB S. FRISCH, PLS 38149
 DATE: 04-06-15
 JOB NO: B14.BBH.0008
 FOR AND ON BEHALF OF **EDGE ENERGY, LLC**
PROFESSIONAL LAND SURVEYOR

PREPARED BY: PFS Petroleum Field Services, LLC 7535 Hilltop Circle Denver, CO 80221	FIELD DATE: 12-09-14	WELL NAME: LONG 22-15-1CH	PREPARED FOR: EDGE ENERGY	
	DRAWING DATE: 04-03-15	SURFACE LOCATION: NE 1/4 NW 1/4, SEC. 22, T1N, R65W, 6TH P.M.		
	BY: KAD	CHECKED BY: WDW		WELD COUNTY, COLORADO

LONG 22-15-1CH WELL LOCATION CERTIFICATE

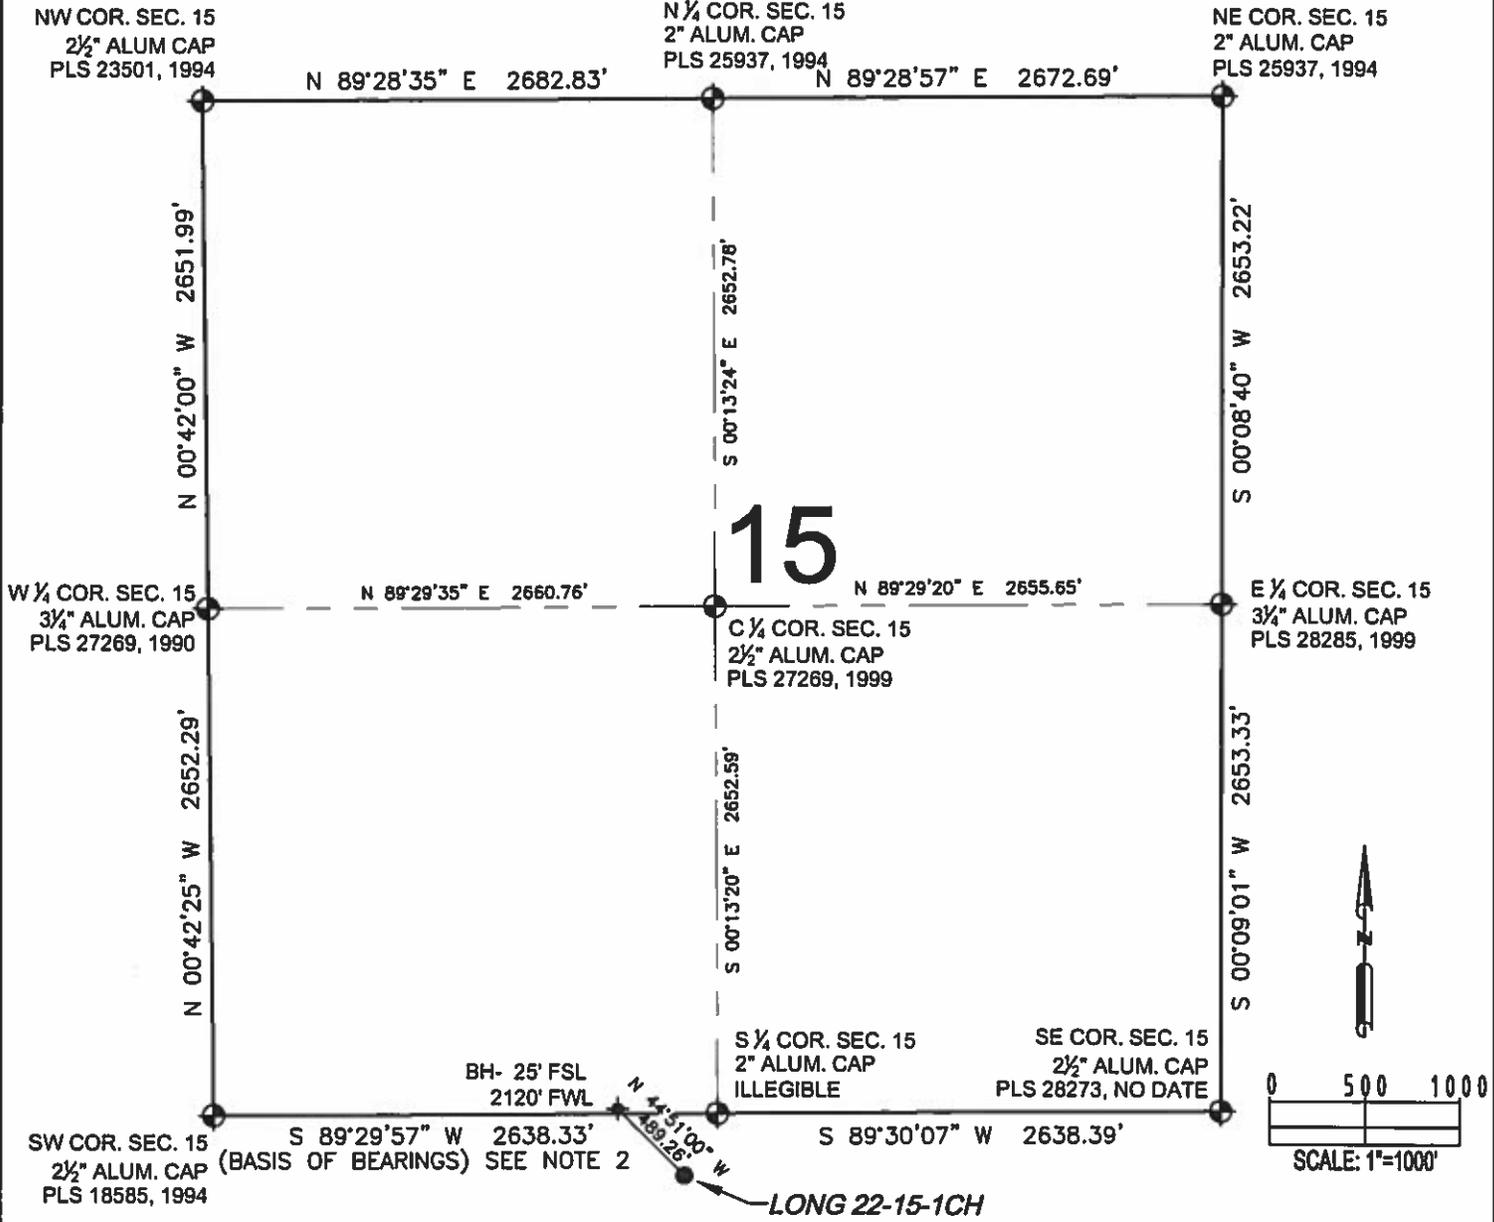

- LEGEND**
- ⊕ = EXISTING MONUMENT
 - = CALCULATED POSITION
 - = PROPOSED WELL
 - ◆ = EXISTING WELL
 - ⬤ = BOTTOM HOLE
 - ▲ = LANDING POINT
 - LP = LANDING POINT
 - BH = BOTTOM HOLE

JASON S. FRISCH, PLS 38149
 DATE: 04-06-15
 JOB NO: B14.BBH.000
 FOR AND ON BEHALF OF PFS, LLC

SHEET 2 OF 2

PREPARED BY: Petroleum Field Services, LLC 7535 Hilltop Circle Denver, CO 80221	FIELD DATE: 12-09-14	WELL NAME: LONG 22-15-1CH	PREPARED FOR: EDGE ENERGY	
	DRAWING DATE: 04-03-15	SURFACE LOCATION: NE 1/4 NW 1/4, SEC. 22, T1N, R65W, 6TH P.M.		
	BY: KAD	CHECKED BY: WDW		WELD COUNTY, COLORADO