


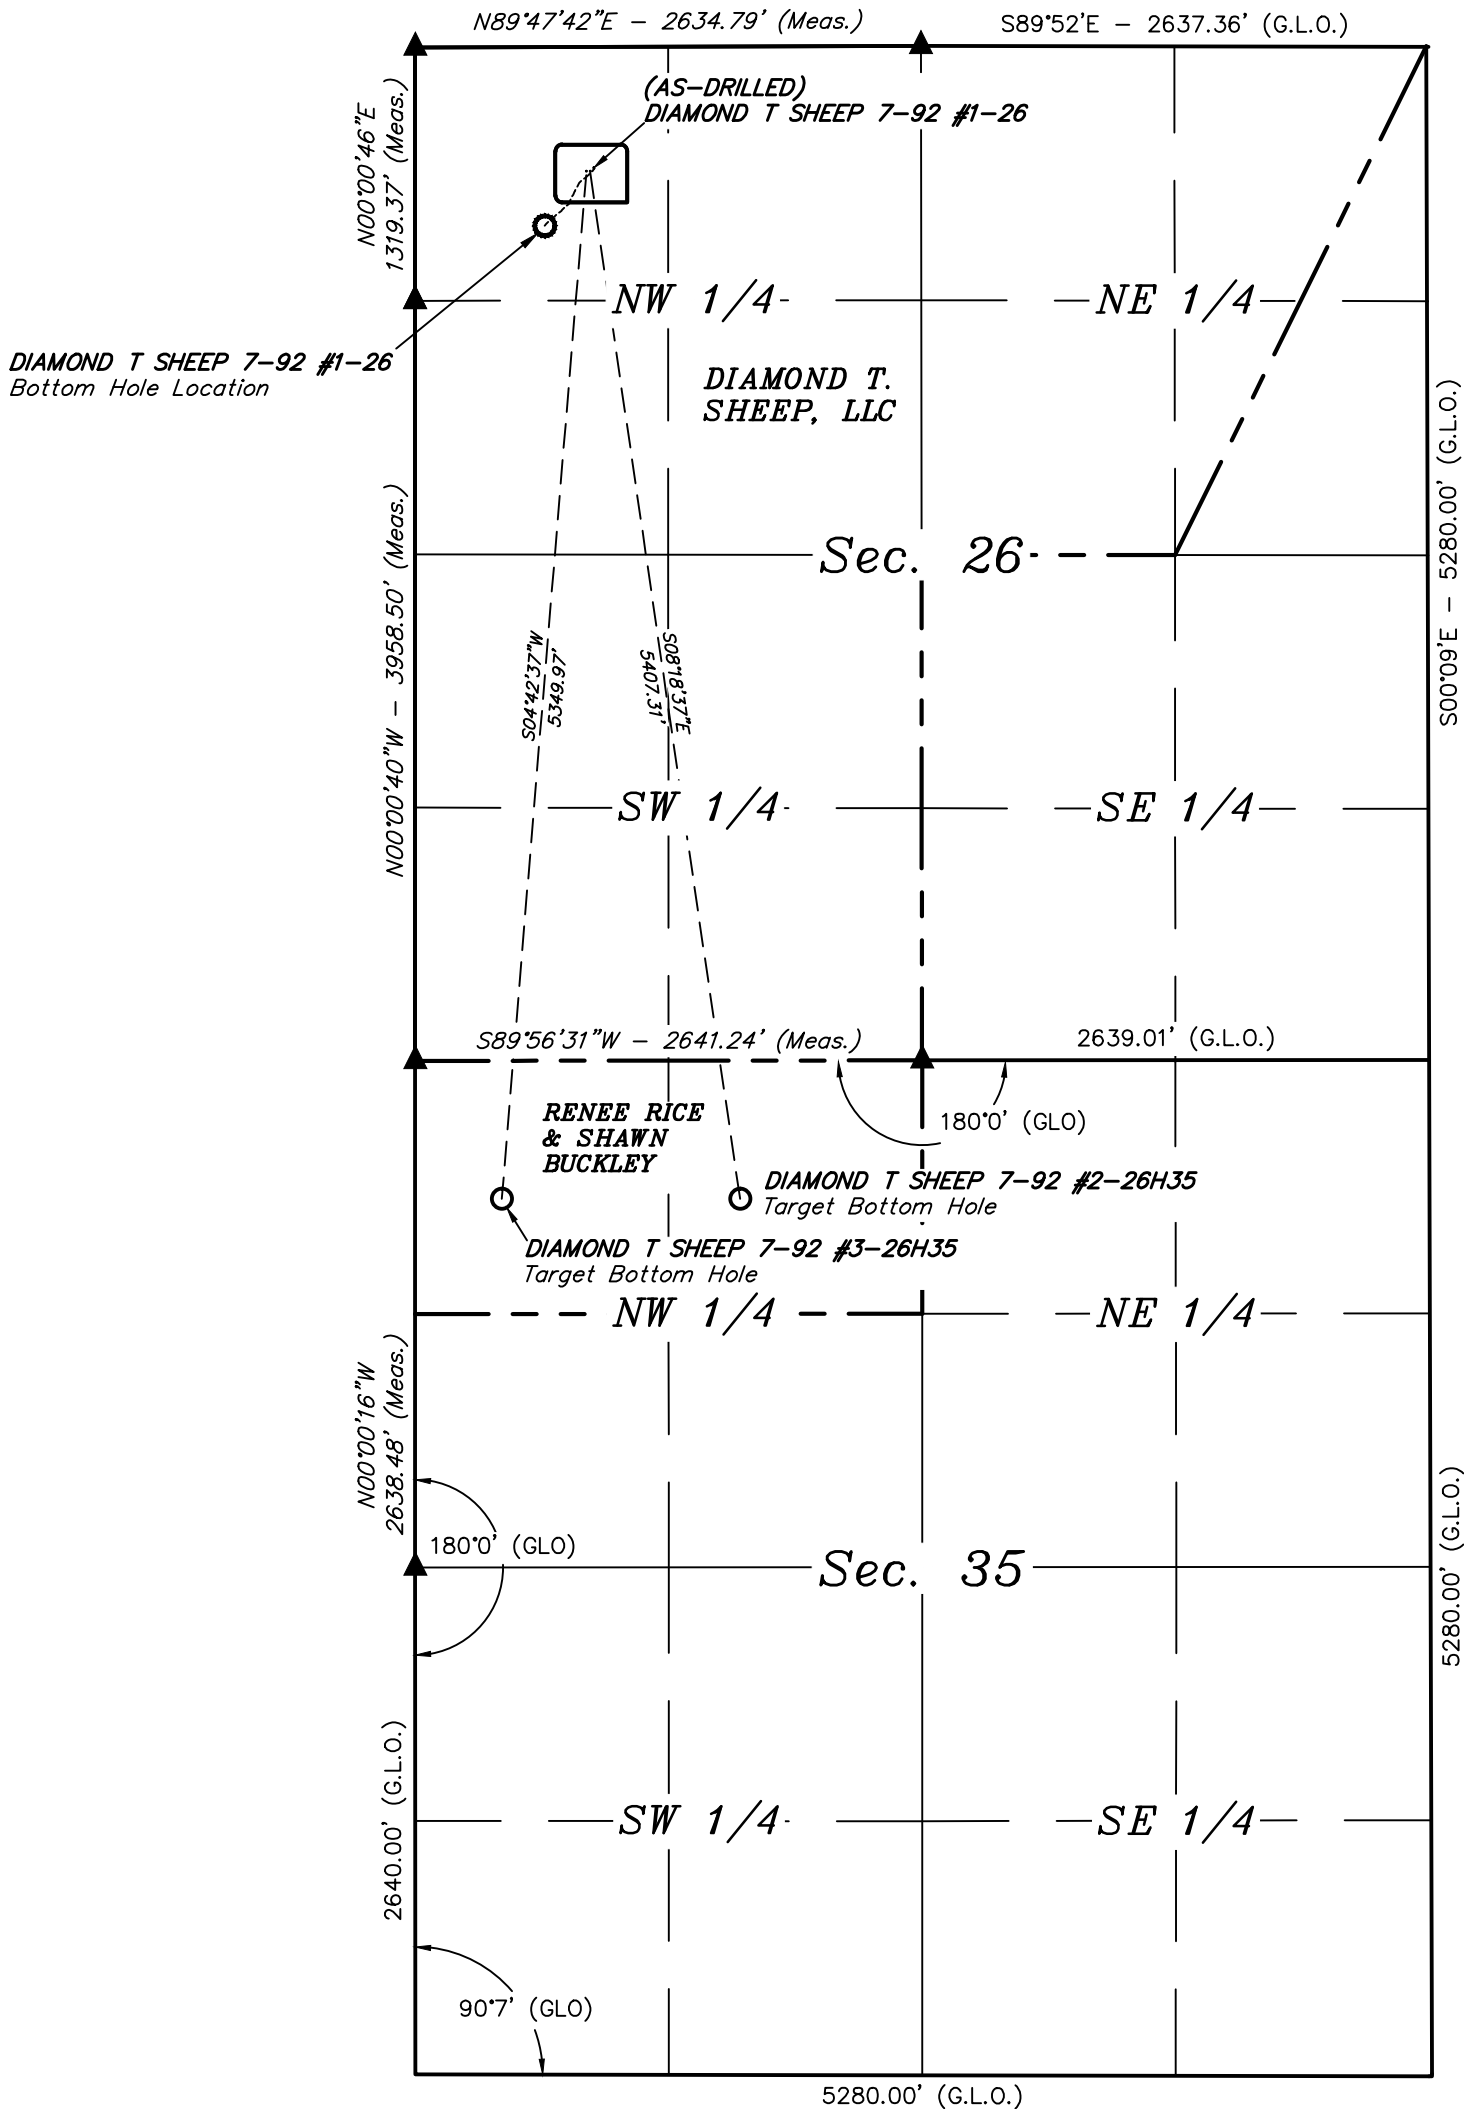

NOTE:
THE TARGET BOTTOM HOLE FOR DIAMOND T
SHEEP 7-92 #1-26 BEARS S40°12'35"W -
394.66' FROM THE AS-DRILLED WELL HEAD.

DRILLING PATH APPROVED BY SOUTHWESTERN
PRODUCTION CORP.



LEGEND:
□ = 90° SYMBOL
○ = TARGET BOTTOM HOLE.
▲ = SECTION CORNERS
LOCATED.
--- PROPERTY LINE

SOUTHWESTERN ENERGY PRODUCTION COMPANY
DIAMOND T SHEEP 7-92 #3-26H35
ON EXISTING 7-92 #1-26
SECTION 26, T7N, R92W, 6th P.M.
NW 1/4 NW 1/4



UELS, LLC
Corporate Office * 85 South 200 East
Vernal, UT 84078 * (435) 789-1017

DRAWN BY: A.R.	DATE DRAWN: 12-09-14
SCALE: 1" = 1000'	REVISED: 04-01-15 T.B.
MULTI-WELL PLAN	FIGURE #6