


**PLANS FOR RECLAMATION:
INITIAL DEVELOPMENT**
FEDERAL 8-89-7 #1, LEASE # COC 66693
SECTION 7, TOWNSHIP 8S, RANGE 89W
GARFIELD COUNTY, COLORADO
SG INTERESTS I, LTD.

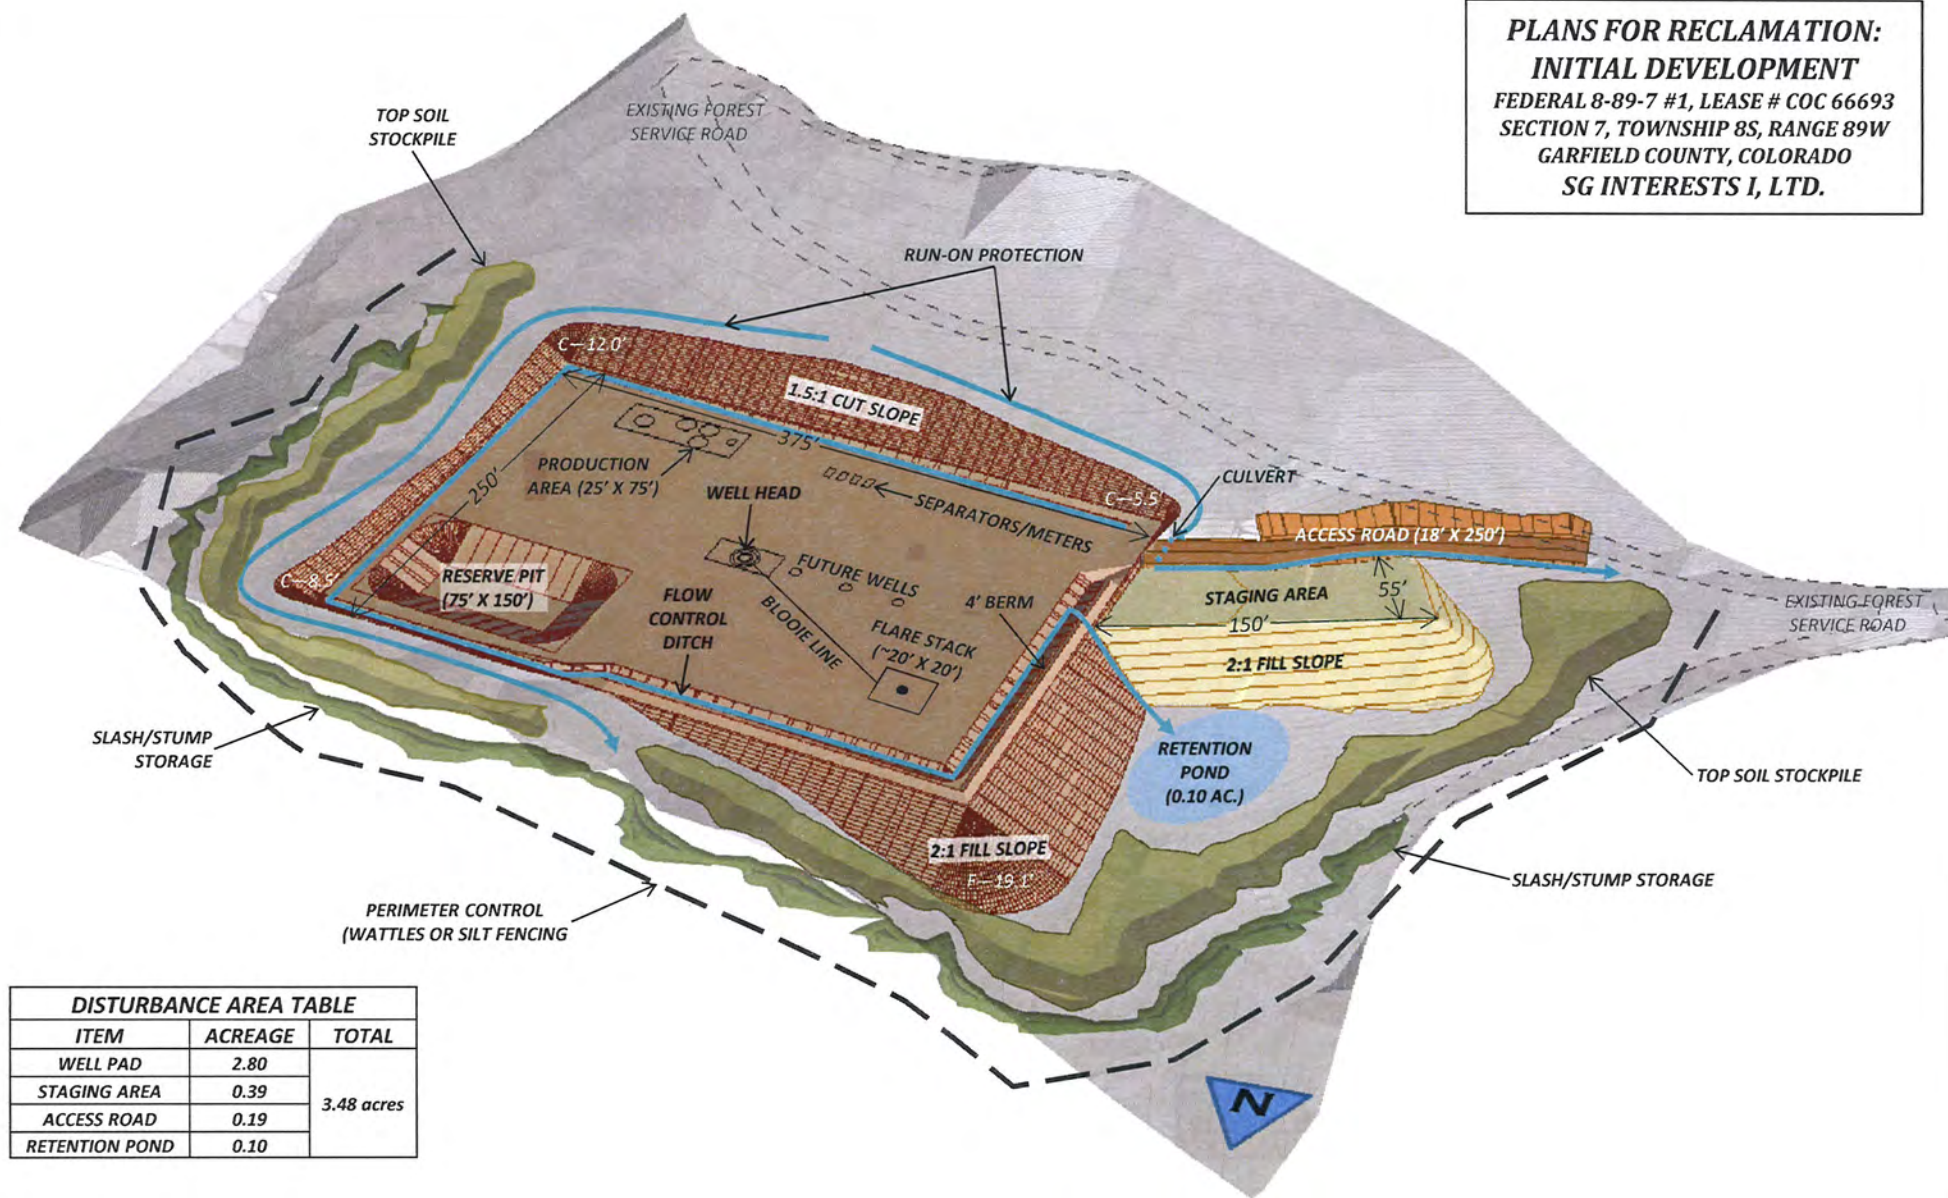

| DISTURBANCE AREA TABLE | | |
|------------------------|---------|------------|
| ITEM | ACREAGE | TOTAL |
| WELL PAD | 2.80 | 3.48 acres |
| STAGING AREA | 0.39 | |
| ACCESS ROAD | 0.19 | |
| RETENTION POND | 0.10 | |

NOTES:

- 1) SCALE VARIES IN PERSPECTIVE VIEW