


State 1-26

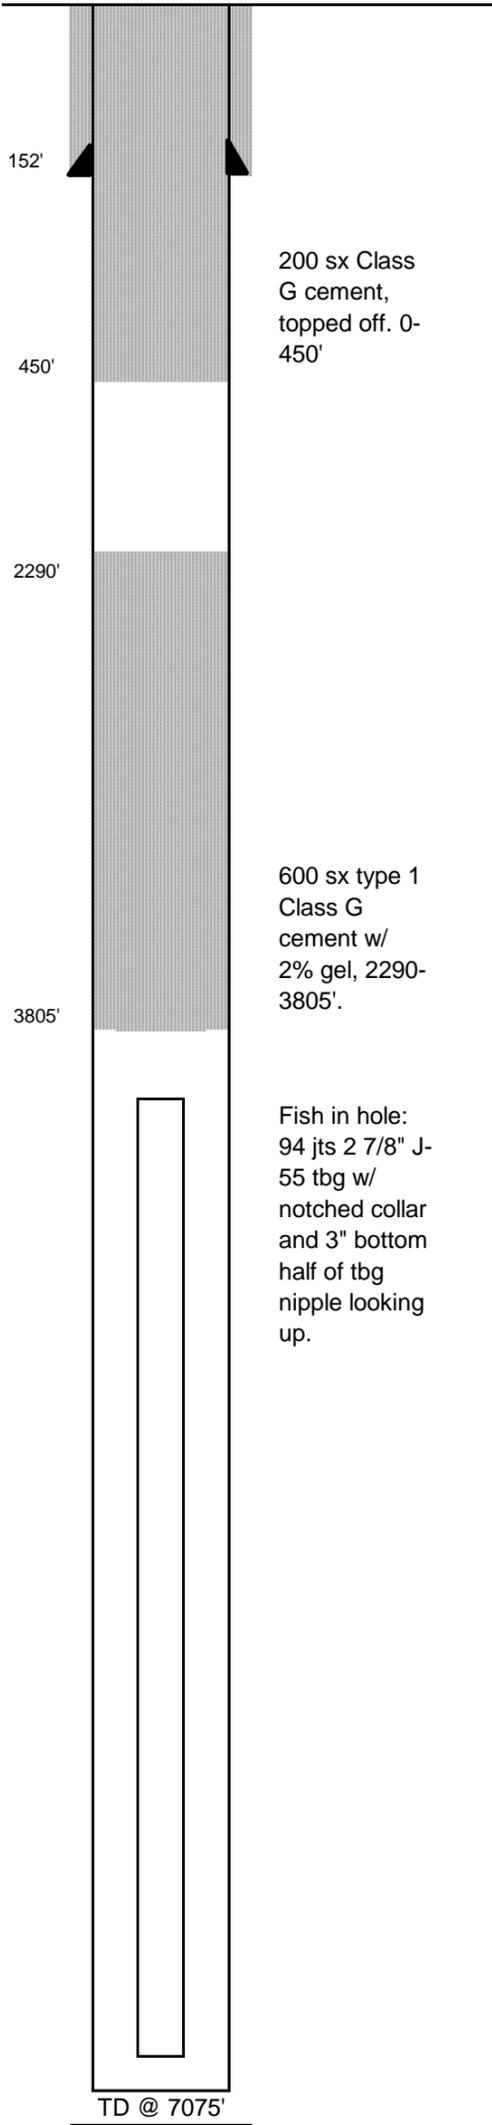

Well: State 1-26 API Number: 05-123-07148 Lease:

Current Formation: N/A Status: PA

SHL 980' FSL, 660' FEL NESE Sec 26 Twp 5N Rge 63W

County: Weld State: Colorado

Elevations: 4556' GR Lat: 40.36881N

Total Depth: 7075' MD Long: 104.39543W

Casing and Cement Information: PDOP: 1.7 N. Hay 1/3/2014

Surface: 8 5/8" Casing, 24#, 152' Cemented, w/ 100 sx to Surface

Production: Open Hole

History & Other Remarks:

1/16/14 FINAL PLUGGED CONFIGURATION

Updated By: SRW

Date: 5/7/2015