



LINE TABLE		
LINE	DIRECTION	LENGTH
L1	S89°W	469'
L2	S89°W	121'
L3	S68°E	331'
L4	S67°E	19'
L5	S04°E	718'
L6	SOUTH	468'

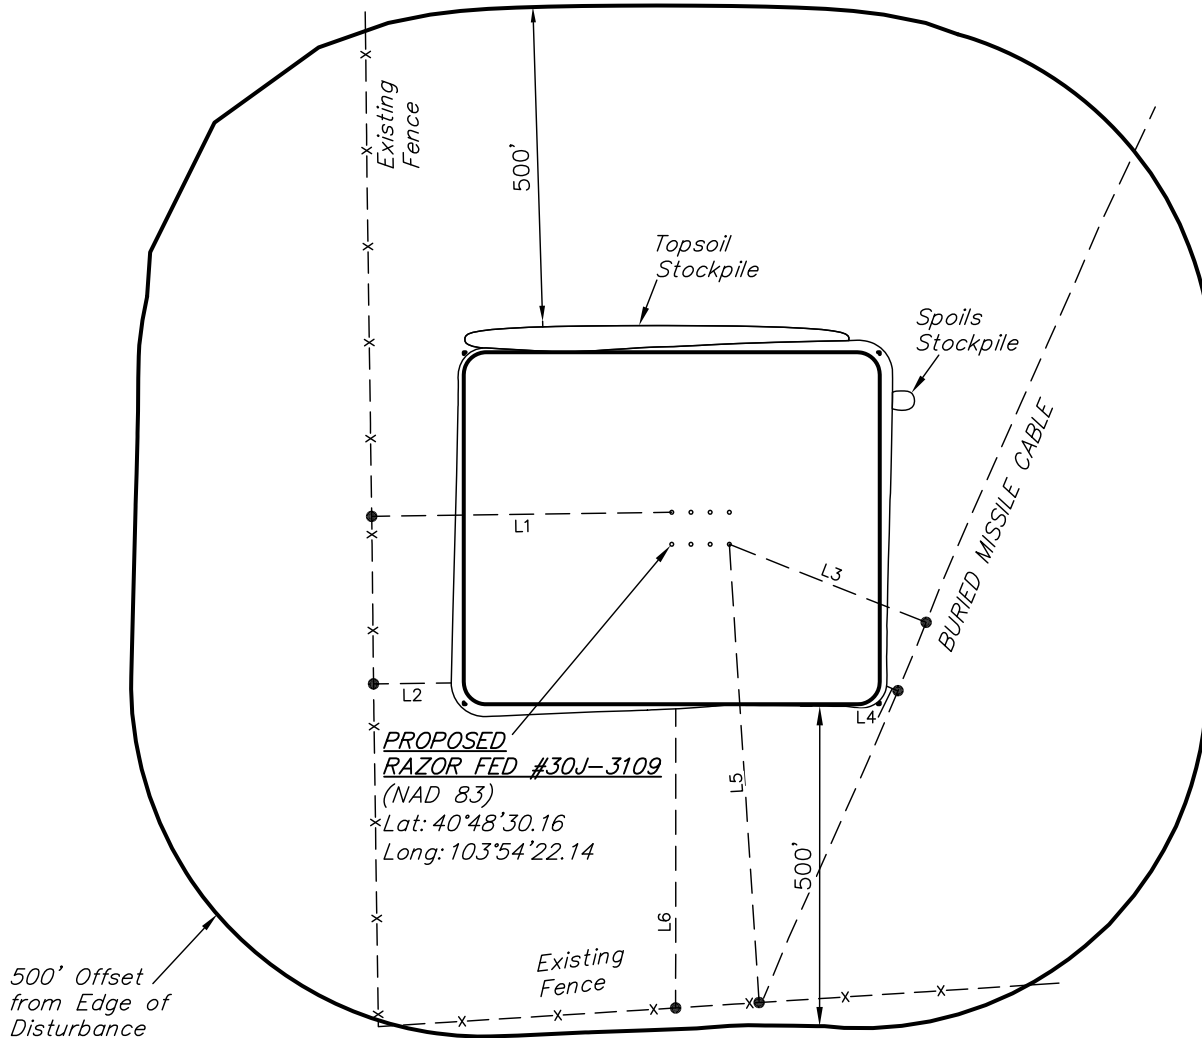

## WHITING OIL & GAS CORP.

RAZOR FED #30J-3109, 3110, 3111, 3112,  
RAZOR #30J-1909, 1910, 1911 & 1912  
SECTION 30, T10N, R58W, 6th P.M.  
NW 1/4 SE 1/4

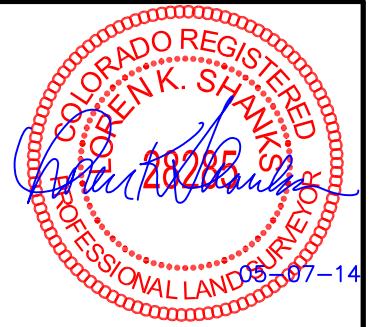

UELS, LLC  
Corporate Office \* 85 South 200 East  
Vernal, UT 84078 \* (435) 789-1017

SURVEYED BY: DALLAS NIELSEN	SURVEY DATE: 04-22-14
DRAWN BY: K.B.	SCALE: 1" = 300'
DATE DRAWN: 04-24-14	REVISED: 00-00-00
LOCATION DRAWING	