




Lat40°, Inc. 1635 Foxtrail Drive, Suite 325 Loveland, CO 970-776-3321

WELL LOCATION CERTIFICATE

SECTION: 26
TOWNSHIP: 9N
RANGE: 59W

THIS MAP DOES NOT REPRESENT A BOUNDARY SURVEY

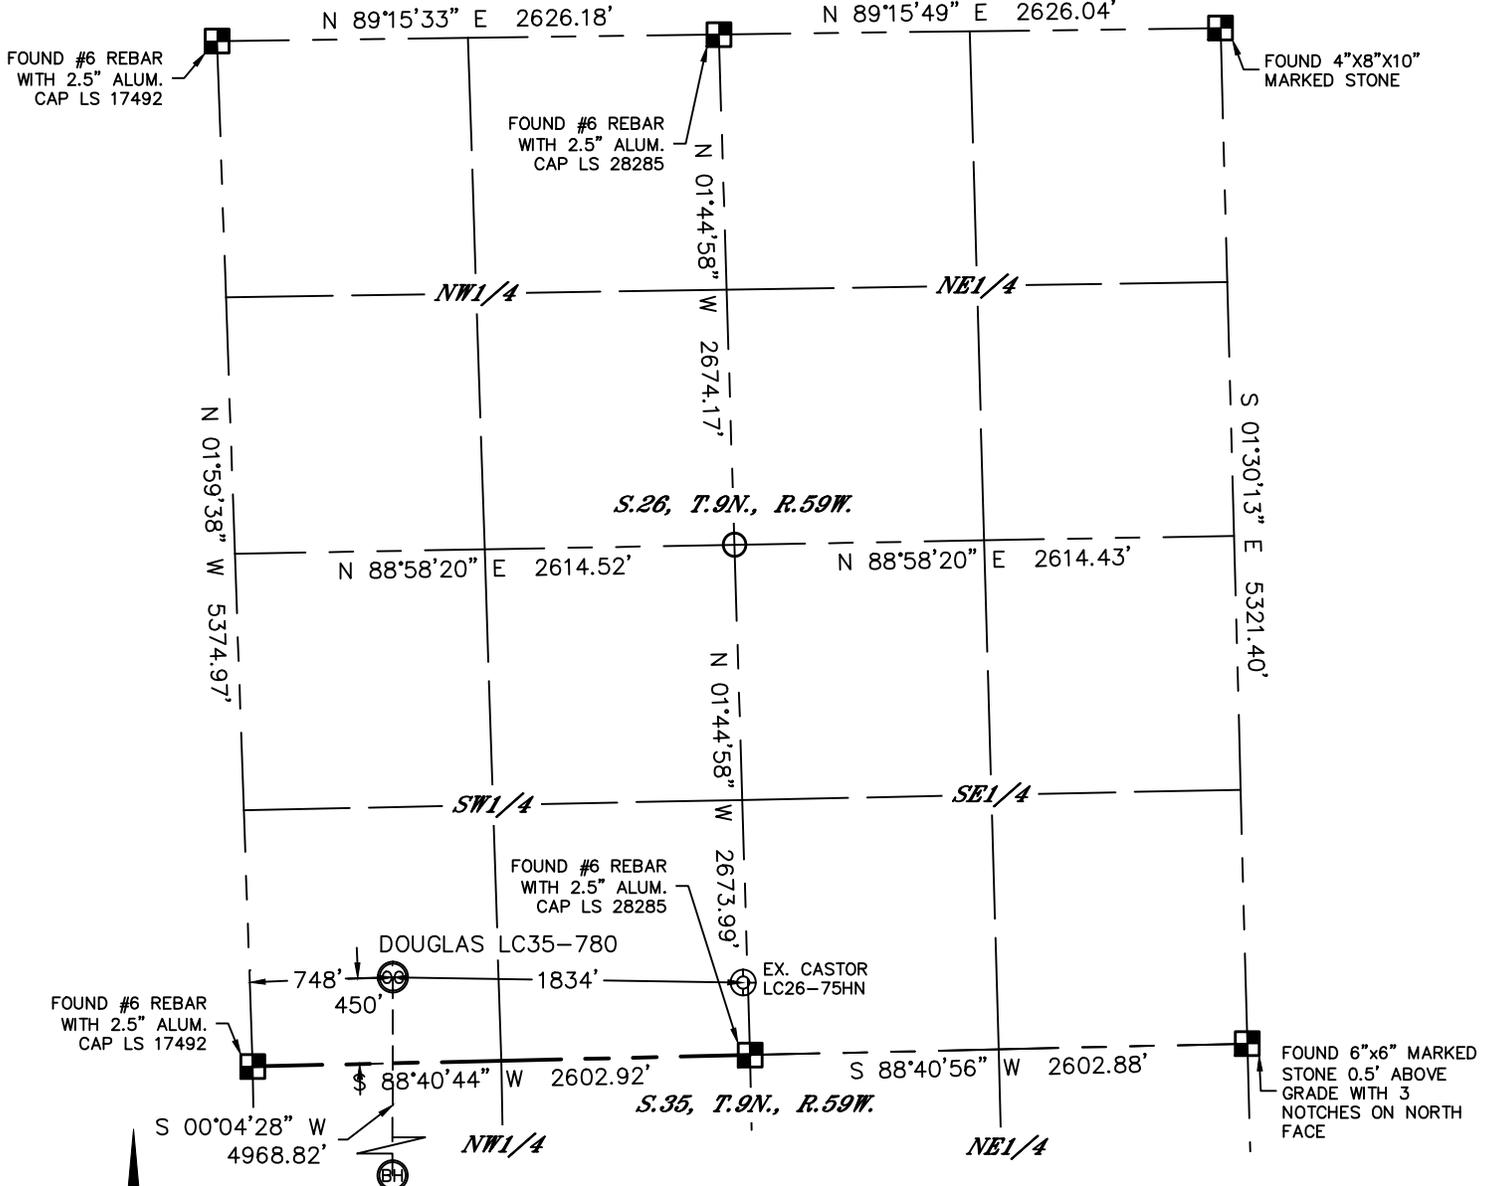

In accordance with a request from Brian James with Noble Energy Inc., Lat40°, Inc. has determined the surface location of the DOUGLAS LC35-780 to be 450' from the SOUTH line and 748' from the WEST line as measured at right angles from the section lines of Section 26, Township 9 North, Range 59 West and the bottom hole to be 810' from the SOUTH line and 660' from the WEST line as measured at right angles from the section lines of Section 35, Township 9 North, Range 59 West of the Sixth Principal Meridian, County of Weld, State of Colorado.

I hereby state that this Well Location Certificate was prepared by me, or under my direct supervision, that the fieldwork was completed on 4/22/2015, for and on behalf of Noble Energy Inc.. That this is not a Land Survey Plat or an Improvement Survey Plat, and that it is not to be relied upon for establishment of fence, building, or other future improvement lines.

NOTE:

- 1) Bearings shown are Grid Bearings of the Colorado State Plane Coordinate System, North Zone, North American Datum 1983/2007. The lineal dimensions as contained herein are based upon the "U.S. Survey Foot."
 - 2) Ground elevations are based on an observed GPS elevation (NAVD 1988 DATUM).
 - 3) IMPROVEMENTS: See LOCATION DRAWING for all visible improvements within 500' of disturbed area.
 - 4) SURFACE USE: RANGELAND
 - 5) INSTRUMENT OPERATOR: ADAM BEAUPREZ
 - 6) NEAREST EXISTING WELL: CASTOR LC26-75HN, ±1834' SE
- NEAREST CULTURAL ITEMS:
 BUILDING: 5280'+
 BUILDING UNIT: 5280'+
 HIGH OCCUPANCY BUILDING UNIT: 5280'+
 DESIGNATED OUTSIDE ACTIVITY AREA: 5280'+
 PUBLIC ROAD: 5280'+
 ABOVEGROUND UTILITY: ±383' S
 RAILROAD: 5280'+
 PROPERTY LINE: ±450' S

SURFACE LOCATION
 LAT: 40.71554°N
 LONG: 103.95157°W
 PDOP: 1.8
 ELEV: 4812'
 1/4,1/4: SW1/4SW1/4


BOTTOM HOLE
 LAT: 40.70191°N
 LONG: 103.95190°W

LEGEND

- = ALIQUOT MONUMENT AS DESCRIBED
- = CALCULATED POSITION

SHEET 1 OF 2

Brian T. Brinkman—On Behalf of Lat40°, Inc.
 Colorado Licensed Professional Land Surveyor No. 38175
 DATE: 4/28/2015
 PROJECT#: 2013186


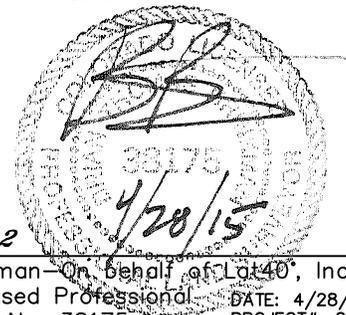




WELL LOCATION CERTIFICATE

THIS MAP DOES NOT REPRESENT A BOUNDARY SURVEY


SECTION: 26
TOWNSHIP: 9N
RANGE: 59W

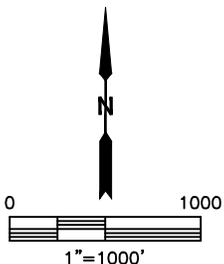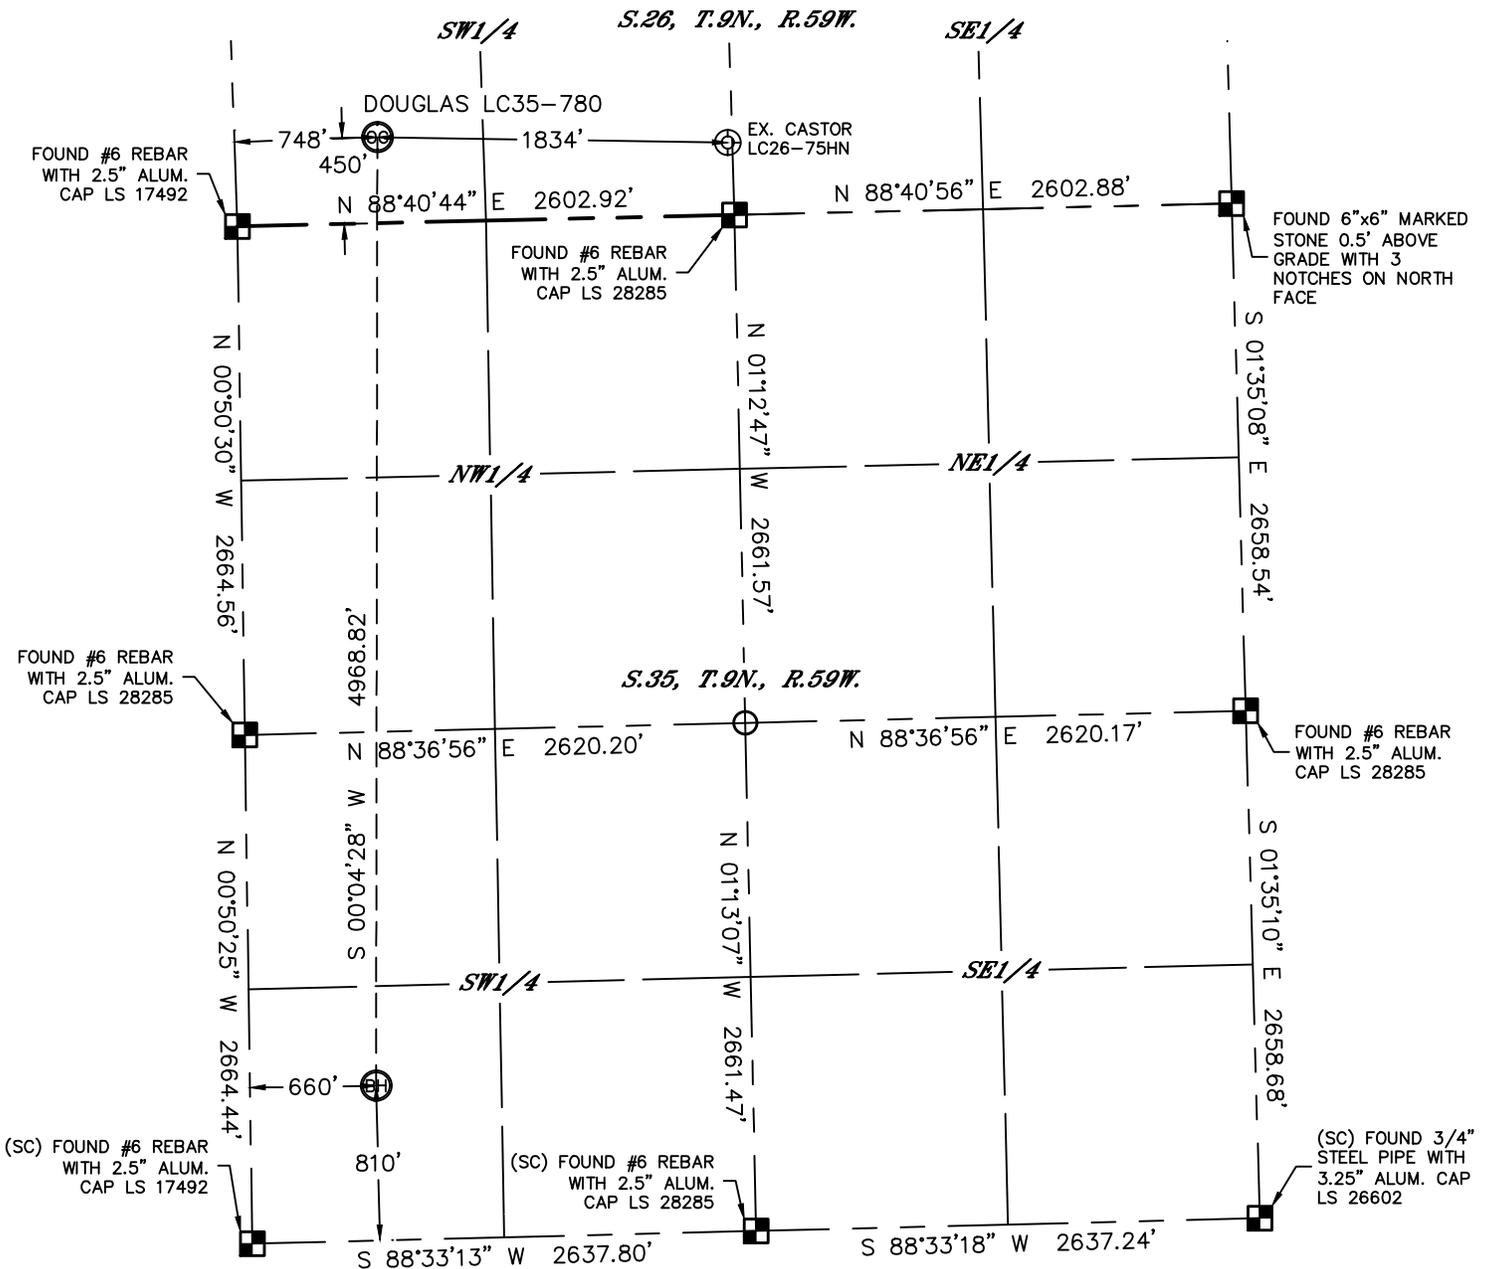

- LEGEND**
- = ALIQUOT MONUMENT AS DESCRIBED
 - = CALCULATED POSITION

SHEET 2 OF 2

Brian T. Brinkman—On Behalf of Lat40°, Inc.
 Colorado Licensed Professional Land Surveyor No. 38175 DATE: 4/28/2015
 PROJECT#: 2013186


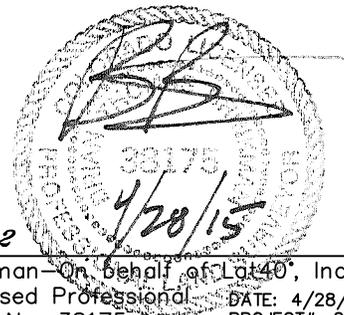




SITE SKETCH

DOUGLAS LC35-780

SECTION: 26
TOWNSHIP: 9N
RANGE: 59W

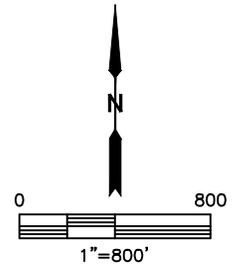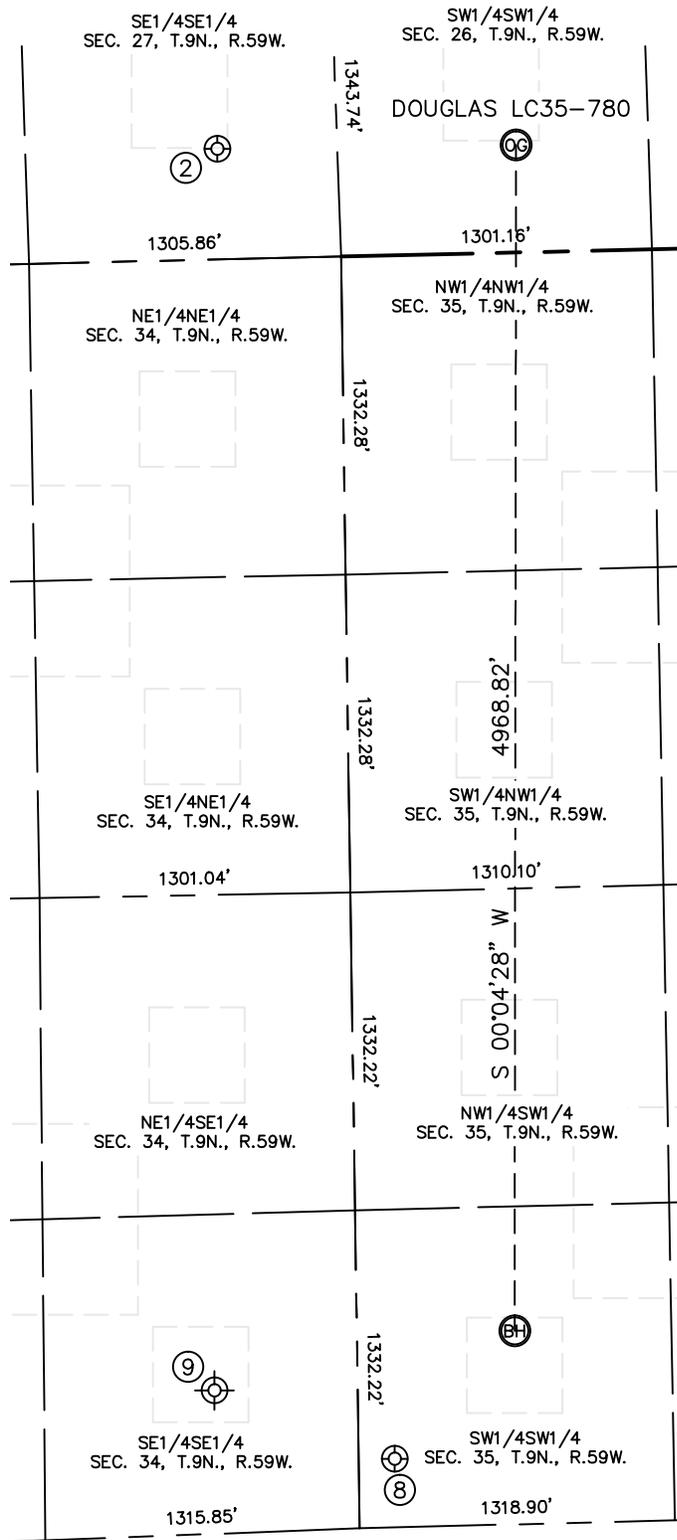

WELL NO.	WELL NAME	SHL FOOTAGE			SHL LAT°	SHL LONG°	PDOP	ELEV. (FT.)	1/4/1/4	
2	CASTOR LC27-72HN	463	FSL	502	FEL	40.71556	-103.95607	2.7	4817	SESE
8	CASTOR LC35-62HN	287	FSL	150	FWL	40.70047	-103.95374	1.9	4838	SWSW
9	CBS 34-16 (D/A)	660	FSL	660	FEL	40.70138	-103.95669	NA	4834	SESE

NOTE: THE ABANDONED WELL DATA SHOWN IN RED ABOVE WAS OBTAINED FROM COGCC SCOUT CARDS.

DATE: 4/28/2015
PROJECT#: 2013186