




Lat40°, Inc. 1635 Foxtrail Drive, Suite 325 Loveland, CO 970-776-3321

MULTI-WELL PLAN


DOUGLAS LC35-785 PAD

SECTION: 26
TOWNSHIP: 9N
RANGE: 59W

THIS MAP DOES NOT REPRESENT A BOUNDARY SURVEY

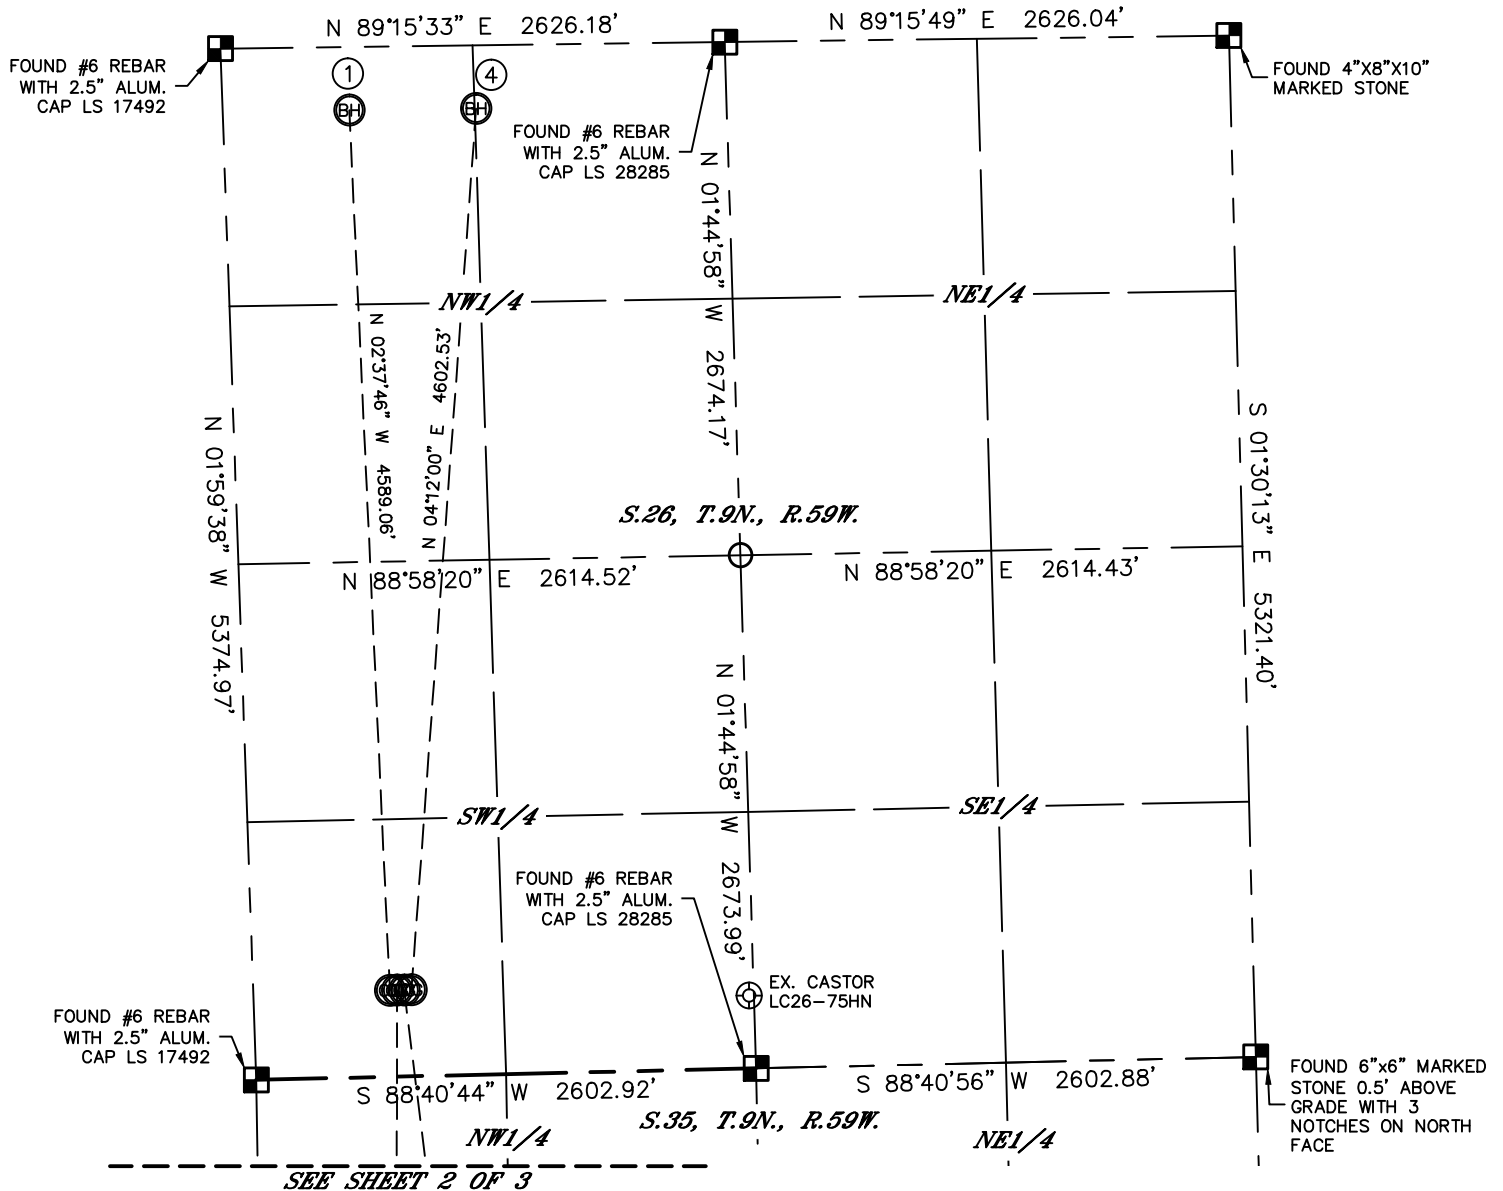

| # | WELL NAME | BHL FOOTAGE | | BHL LAT ° | BHL LONG ° | 1/4/1/4 |
|---|------------------|-------------|----------|-----------|------------|---------|
| 1 | JD LC26-780 | 330 FNL | 660 FWL | 40.72813 | -103.95217 | NWNW |
| 2 | DOUGLAS LC35-780 | 810 FSL | 660 FWL | 40.70191 | -103.95190 | SWSW |
| 3 | DOUGLAS LC35-770 | 810 FSL | 1320 FWL | 40.70193 | -103.94952 | SWSW |
| 4 | JD LC26-770 | 330 FNL | 1320 FWL | 40.72812 | -103.94979 | NWNW |

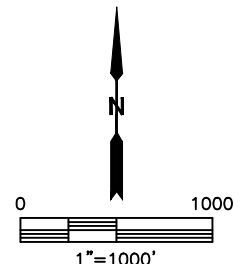

SHEET 1 OF 3

DATE: 4/28/2015
PROJECT#: 2013186




Lat40°, Inc. 1635 Foxtrail Drive, Suite 325 Loveland, CO 970-776-3321

MULTI-WELL PLAN


DOUGLAS LC35-785 PAD

SECTION: 26
TOWNSHIP: 9N
RANGE: 59W

THIS MAP DOES NOT REPRESENT A BOUNDARY SURVEY

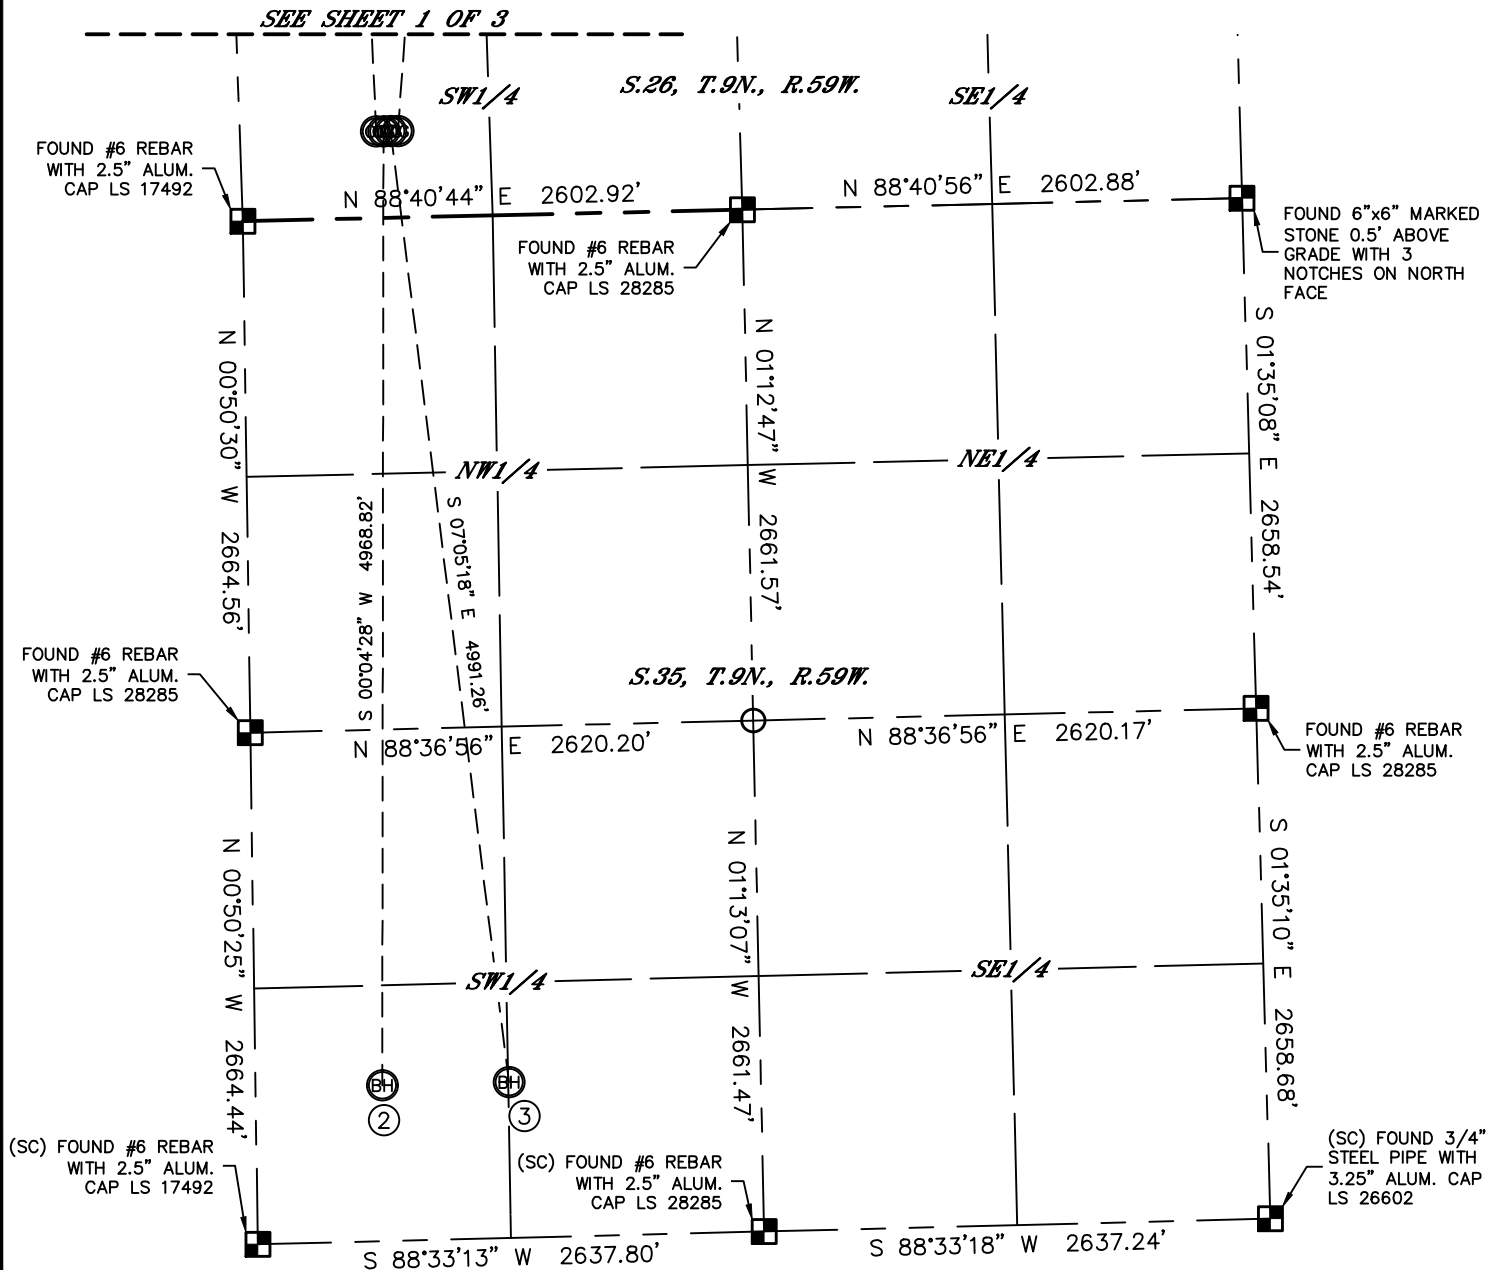

| # | WELL NAME | BHL FOOTAGE | | | | BHL LAT ° | BHL LONG ° | 1/4/1/4 |
|---|------------------|-------------|-----|------|-----|-----------|------------|---------|
| 1 | JD LC26-780 | 330 | FNL | 660 | FWL | 40.72813 | -103.95217 | NWNW |
| 2 | DOUGLAS LC35-780 | 810 | FSL | 660 | FWL | 40.70191 | -103.95190 | SWSW |
| 3 | DOUGLAS LC35-770 | 810 | FSL | 1320 | FWL | 40.70193 | -103.94952 | SWSW |
| 4 | JD LC26-770 | 330 | FNL | 1320 | FWL | 40.72812 | -103.94979 | NWNW |

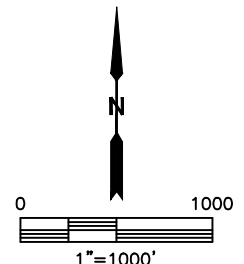

SHEET 2 OF 3

DATE: 4/28/2015
PROJECT#: 2013186




Lat40°, Inc. 1635 Foxtrail Drive, Suite 325 Loveland, CO 970-776-3321

MULTI-WELL PLAN

DOUGLAS LC35-785 PAD

SECTION: 26
TOWNSHIP: 9N
RANGE: 59W

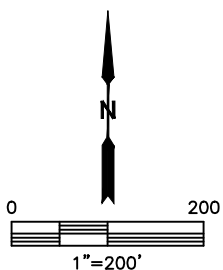

SHEET 3 OF 3

DATE: 4/28/2015
PROJECT#: 2013186