




# MULTI-WELL PLAN


## FAITH LC34-785 PAD

SECTION: 34  
TOWNSHIP: 9N  
RANGE: 59W

THIS MAP DOES NOT REPRESENT A BOUNDARY SURVEY

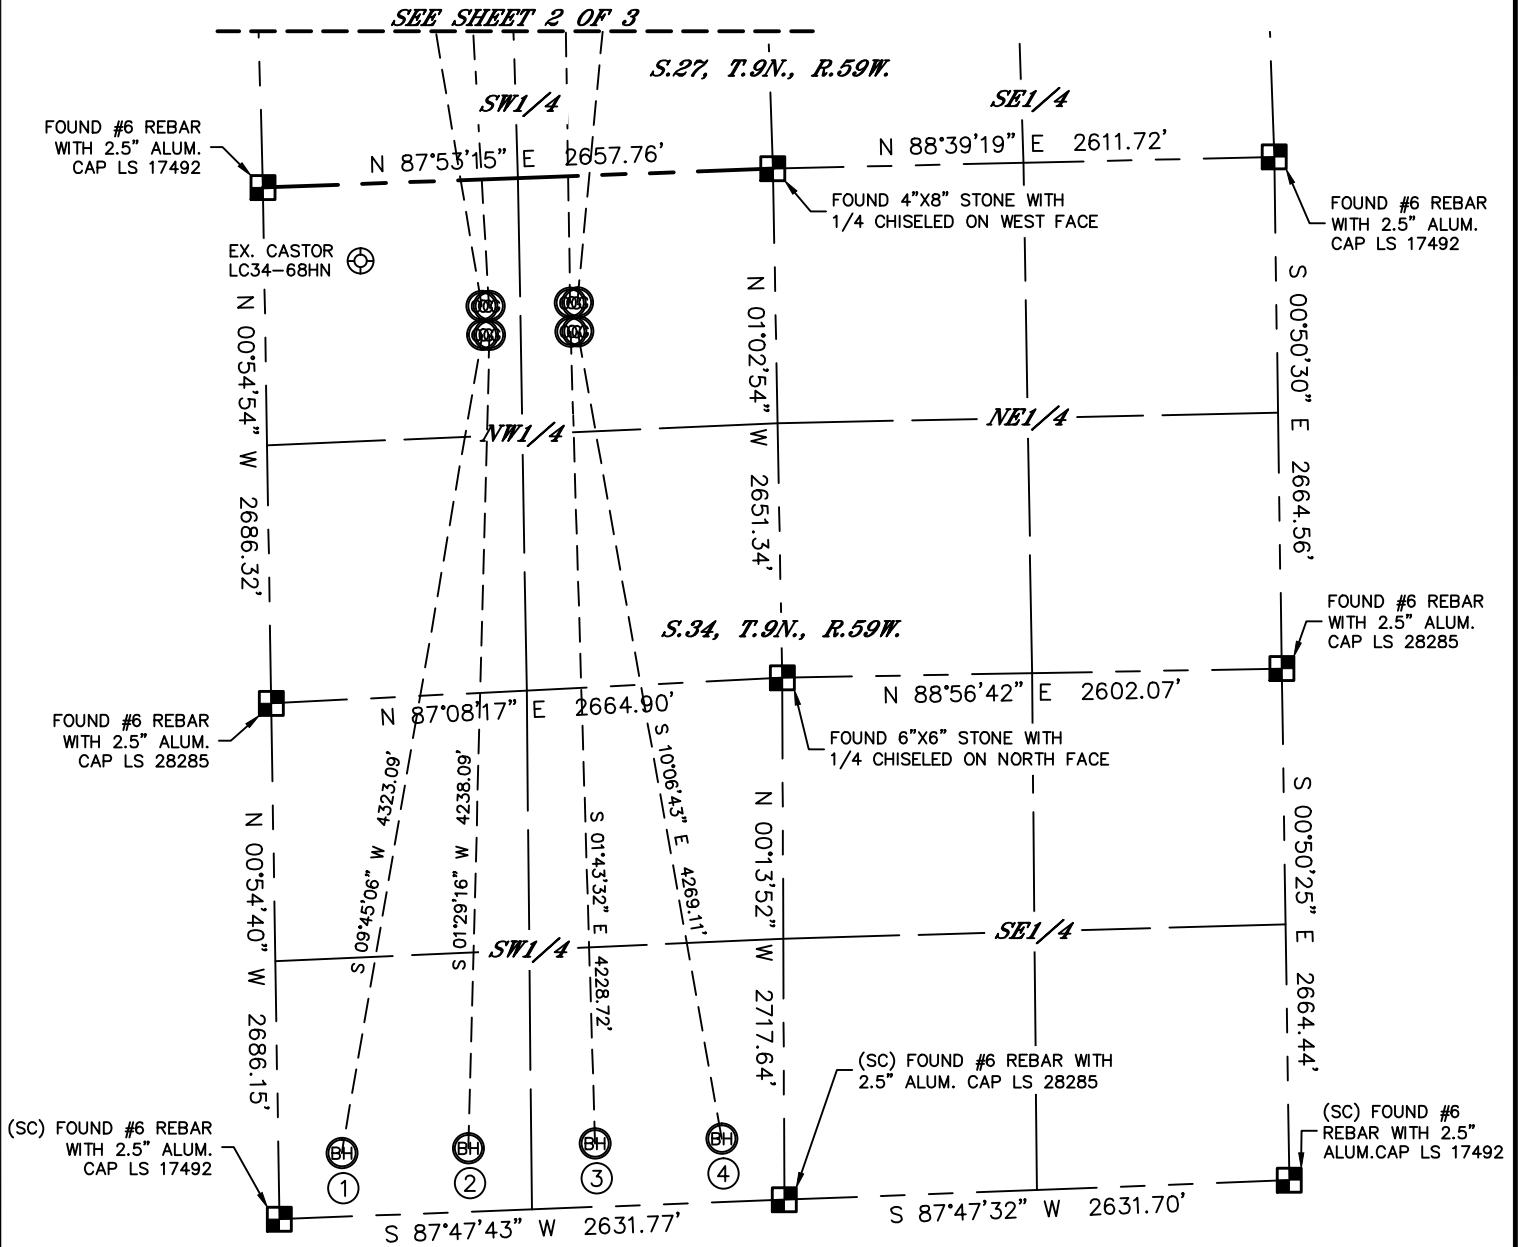

#	WELL NAME	BHL FOOTAGE	BHL LAT °	BHL LONG °	1/4/1/4
1	FAITH LC34-785	330 FSL 330 FWL	40.70029	-103.97207	SWSW
2	FAITH LC34-775	330 FSL 990 FWL	40.70033	-103.96969	SWSW
3	ANN LC34-765	330 FSL 1650 FWL	40.70037	-103.96731	SESW
4	ANN LC34-755	330 FSL 2310 FWL	40.70041	-103.96493	SESW
5	JESSICA LC27-785	330 FNL 330 FWL	40.72796	-103.97224	NWNW
6	JESSICA LC27-775	330 FNL 990 FWL	40.72798	-103.96986	NWNW
7	CHRISTINE LC27-765	330 FNL 1650 FWL	40.72800	-103.96748	NENW
8	CHRISTINE LC27-755	330 FNL 2310 FWL	40.72803	-103.96510	NENW

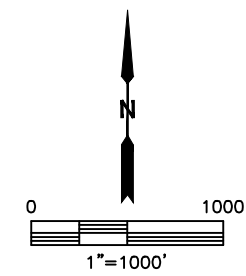

SHEET 1 OF 3

DATE: 4/28/2015  
PROJECT#: 2013186




# MULTI-WELL PLAN


## FAITH LC34-785 PAD

SECTION: 34  
TOWNSHIP: 9N  
RANGE: 59W

THIS MAP DOES NOT REPRESENT A BOUNDARY SURVEY

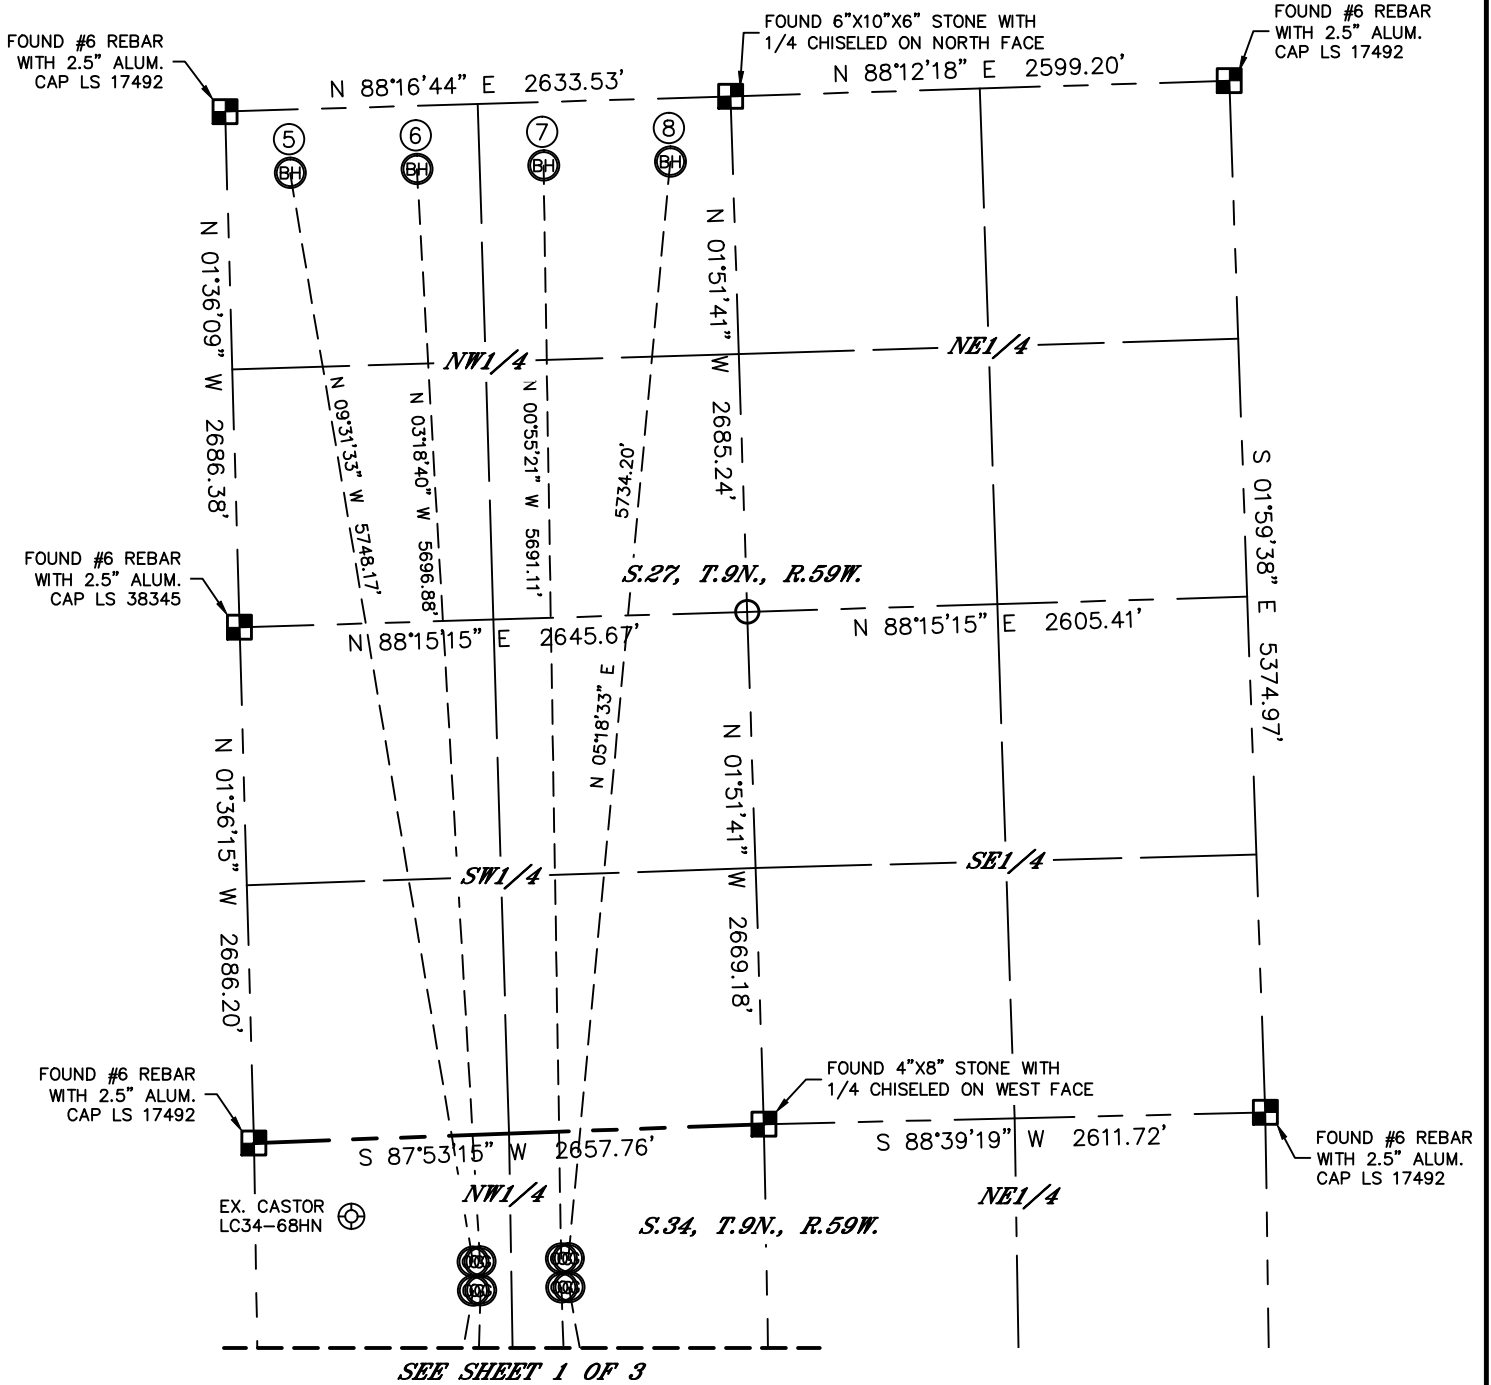

#	WELL NAME	BHL FOOTAGE	BHL LAT °	BHL LONG °	1/4/1/4
1	FAITH LC34-785	330 FSL 330 FWL	40.70029	-103.97207	SWSW
2	FAITH LC34-775	330 FSL 990 FWL	40.70033	-103.96969	SWSW
3	ANN LC34-765	330 FSL 1650 FWL	40.70037	-103.96731	SESW
4	ANN LC34-755	330 FSL 2310 FWL	40.70041	-103.96493	SESW
5	JESSICA LC27-785	330 FNL 330 FWL	40.72796	-103.97224	NWNW
6	JESSICA LC27-775	330 FNL 990 FWL	40.72798	-103.96986	NWNW
7	CHRISTINE LC27-765	330 FNL 1650 FWL	40.72800	-103.96748	NENW
8	CHRISTINE LC27-755	330 FNL 2310 FWL	40.72803	-103.96510	NENW

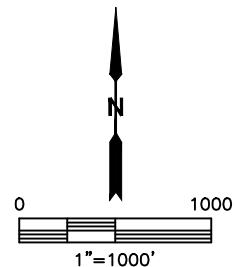

SHEET 2 OF 3

DATE: 4/28/2015  
PROJECT#: 2013186



# MULTI-WELL PLAN

FAITH LC34-785 PAD

SECTION: 34  
TOWNSHIP: 9N  
RANGE: 59W

