


GREAT WESTERN OPERATING COMPANY LLC
Wellbore Schematic

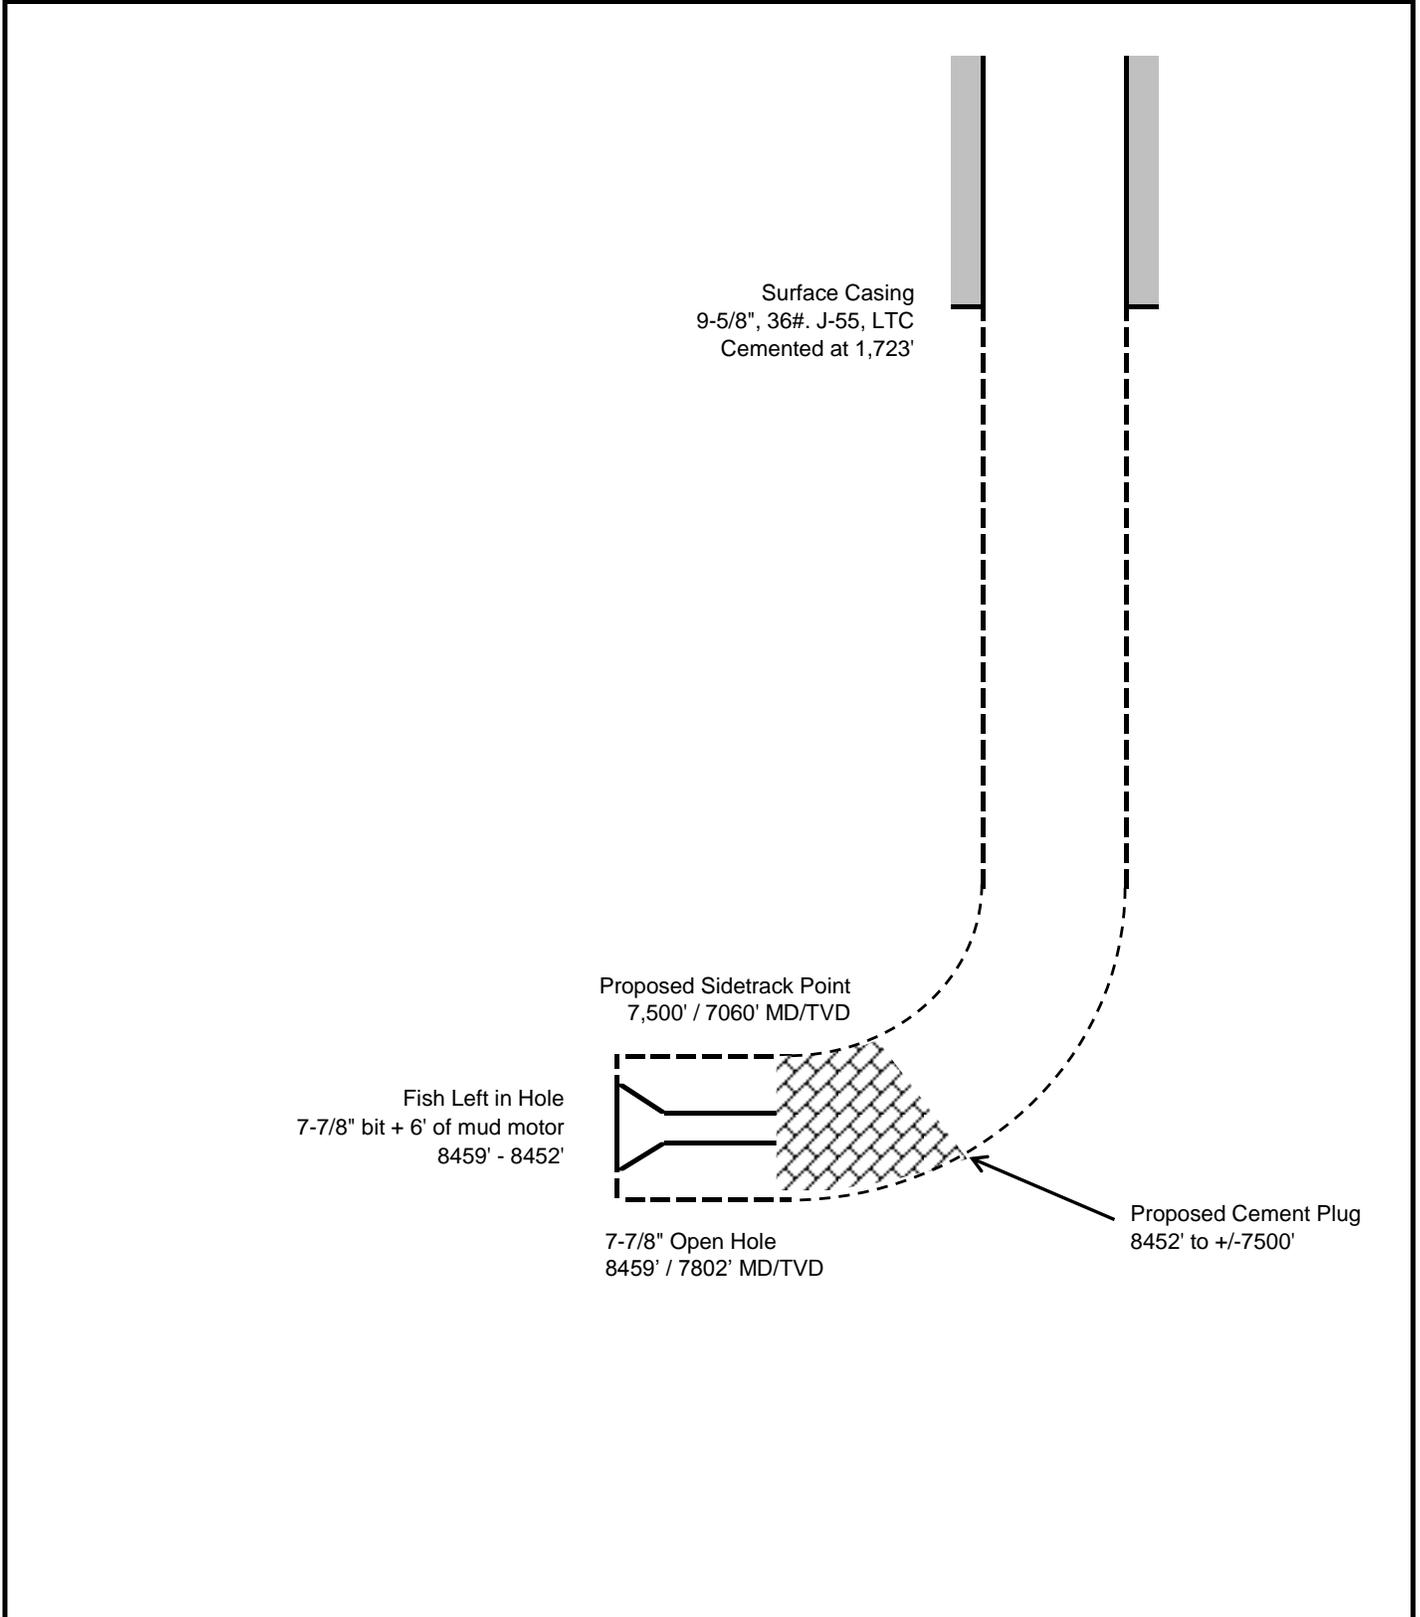

REV.	DATE	<p align="center">Marcus LD 11-377HC Great Western Operating Company LLC Spud 5/06/15 API#: 05-123-41131</p> <p align="center">Pre-Sidetrack Wellbore Condition</p>	DRAWN	_____
			APP'D	_____
			SCALE	_____
			DATE	_____
		SHEETS	SHEET	