




US-005-06253
Loc # 320637

Lease: LATIGO
Well #: 03

API #: 05-005-06253-00
Location: Sec 13 Twn 5S Rng 61W
County: ARAPAHOE
State: COLORADO
Field: LATIGO
Operator: COLORADO INTERSTATE GAS CO.

Spud Date: 06/21/1971
KB: 0
TD: 6845

Plot Date: 07/09/1971
ELEV: 5451
PBSD: 6807

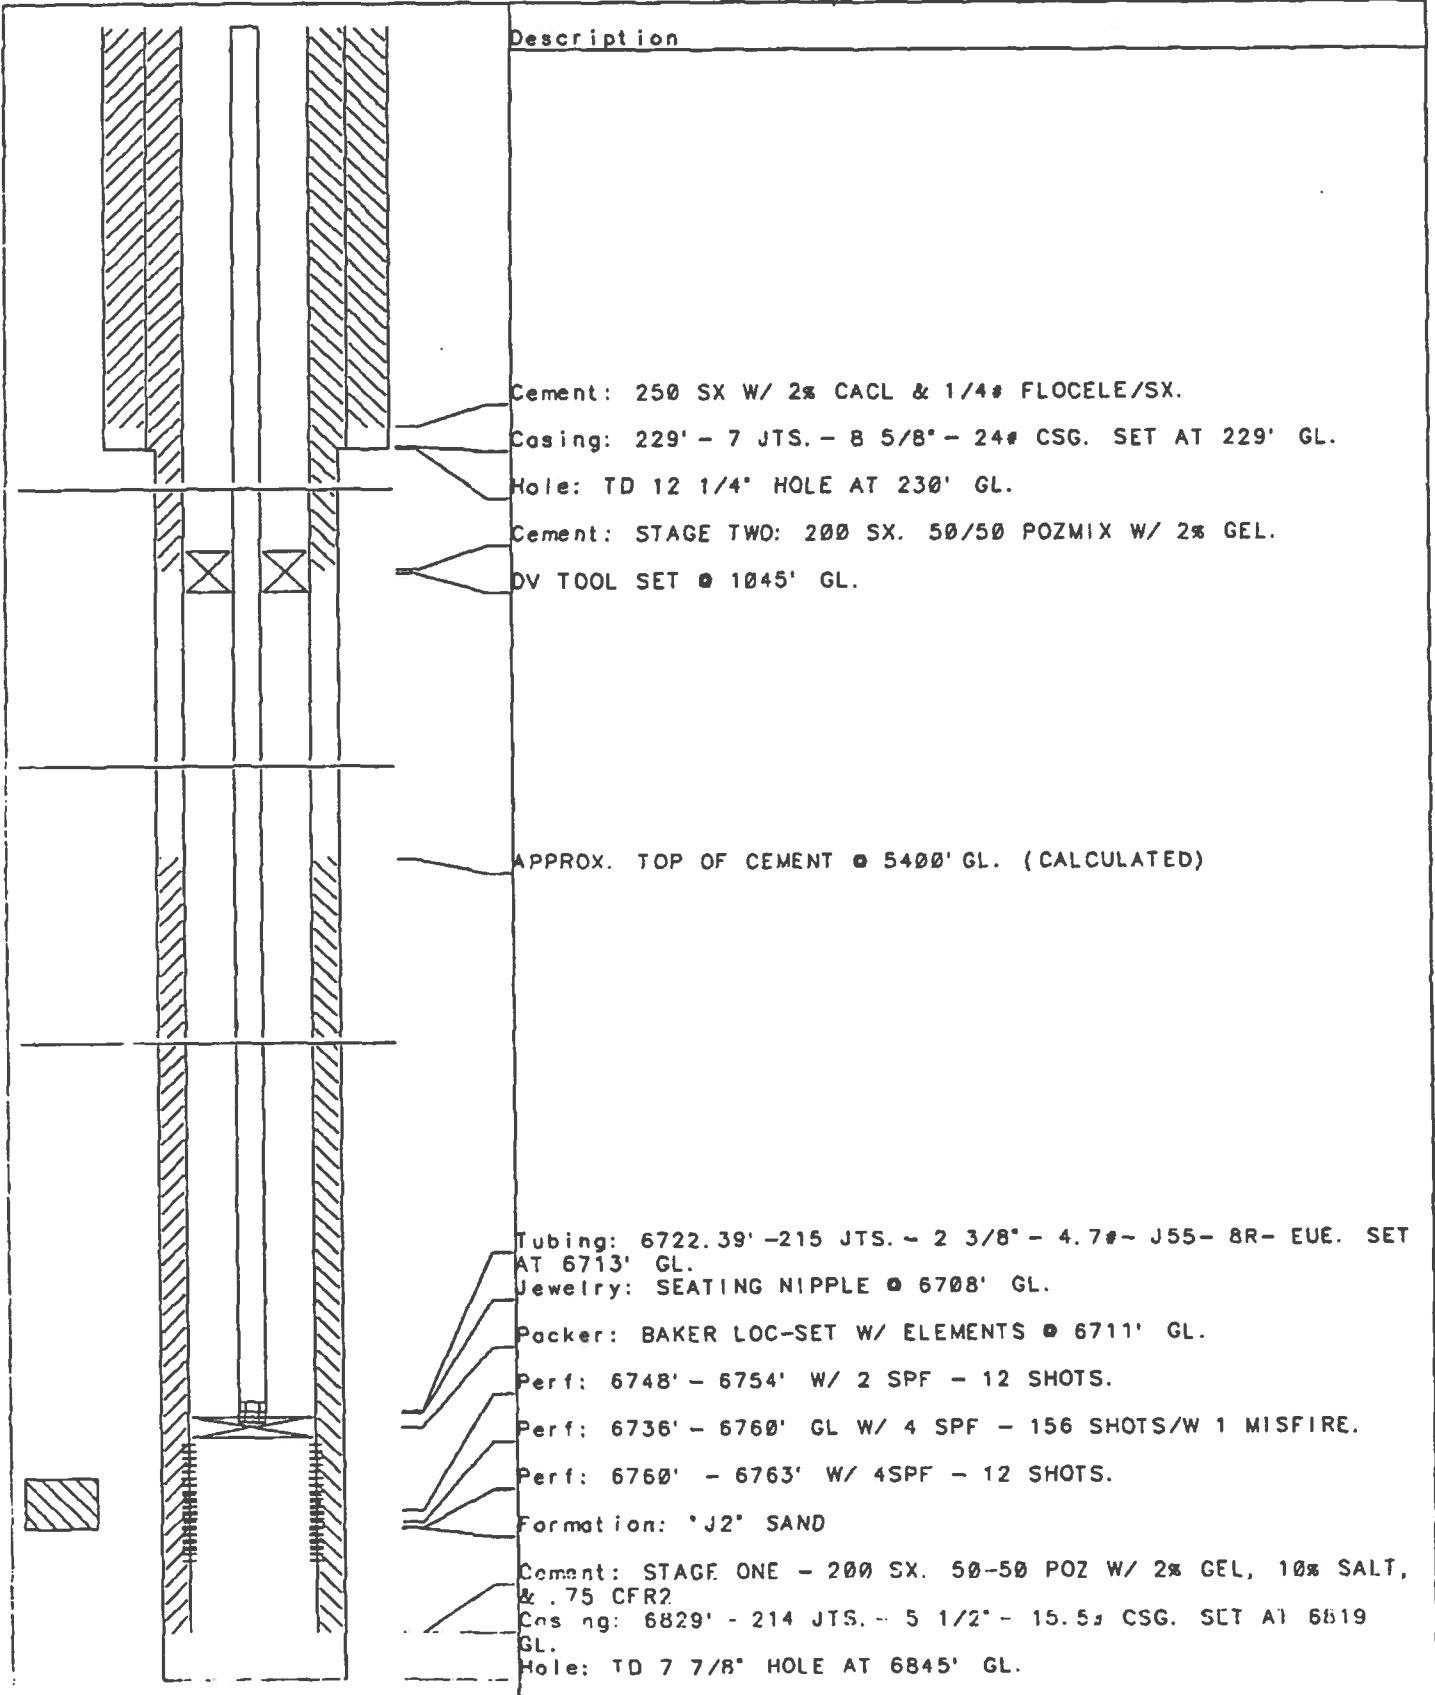

Description

Cement: 250 SX W/ 2% CACL & 1/4# FLOCELE/SX.

Casing: 229' - 7 JTS. - 8 5/8" - 24# CSG. SET AT 229' GL.

Hole: TD 12 1/4" HOLE AT 230' GL.

Cement: STAGE TWO: 200 SX. 50/50 POZMIX W/ 2% GEL.

DV TOOL SET @ 1045' GL.

APPROX. TOP OF CEMENT @ 5400' GL. (CALCULATED)

Tubing: 6722.39' - 215 JTS. - 2 3/8" - 4.7# - J55 - 8R - EUE. SET AT 6713' GL.

Jewelry: SEATING NIPPLE @ 6708' GL.

Packer: BAKER LOC-SET W/ ELEMENTS @ 6711' GL.

Perf: 6748' - 6754' W/ 2 SPF - 12 SHOTS.

Perf: 6736' - 6760' GL W/ 4 SPF - 156 SHOTS/W 1 MISFIRE.

Perf: 6760' - 6763' W/ 4SPF - 12 SHOTS.

Formation: 'J2' SAND

Cement: STAGE ONE - 200 SX. 50-50 POZ W/ 2% GEL, 10% SALT, & .75 CFR2

Casing: 6829' - 214 JTS. - 5 1/2" - 15.5# CSG. SET AT 6819' GL.

Hole: TD 7 7/8" HOLE AT 6845' GL.