




Lat40°, Inc. 1635 Foxtrail Drive, Suite 325 Loveland, CO 970-776-3321

LOCATION DRAWING

R&R FARMS 5N63W29Q PAD

SECTION: 29
TOWNSHIP: 5N
RANGE: 63W

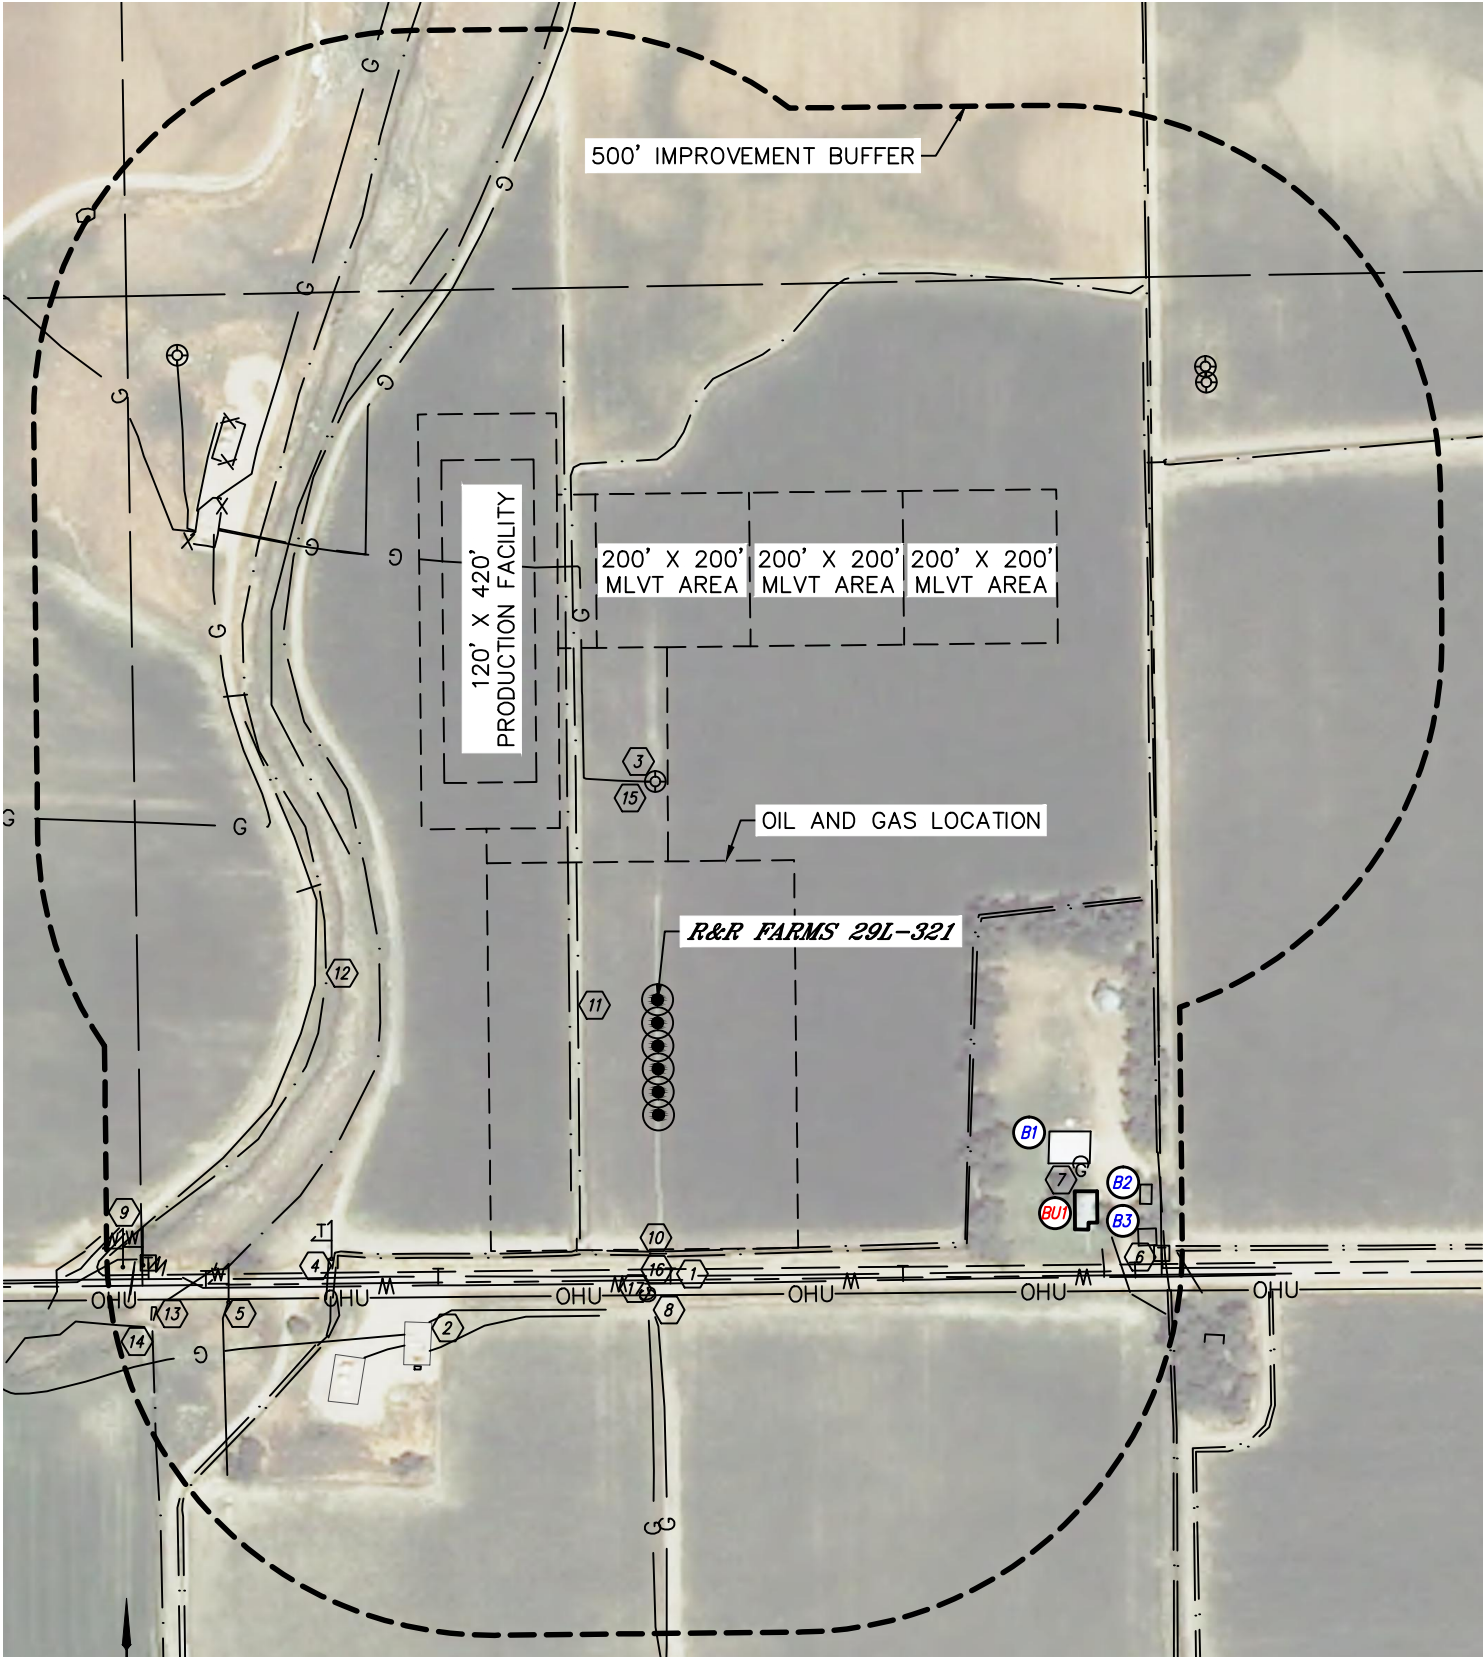



Lat40°, Inc. 1635 Foxtrail Drive, Suite 325 Loveland, CO 970-776-3321











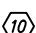






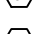

LOCATION DRAWING

R&R FARMS 5N63W29Q PAD

SECTION: 29
TOWNSHIP: 5N
RANGE: 63W

IMPROVEMENTS:

(MEASURED FROM THE PROPOSED R&R FARMS 29L-321 WELL LOCATION)

-  BUILDING UNIT **BU1** 598' SE
-  BUILDING **B1** 539' SE, **B2** 673' SE, **B3** 693' SE
-  COUNTY ROAD 52 350' S
-  EXISTING PRODUCTION EQUIPMENT 513', 568' & 602' SW, 824' & 889' NW
-  EXISTING WELL HEAD 284' N, 1046' NW, 1075' & 1090' NE
-  TELEPHONE MARKER 542' SW
-  WATER MARKER 683', 753' & 778' SW
-  TELEPHONE PEDESTAL 731' SE, 746' SW
-  PROPANE TANK 591' SE
-  OVERHEAD UTILITY 385' S, 545' & 685' SW, 668' & 753' SE
-  DITCH ROAD 758' SW
-  PIPE 331' S, 328', 544', 612', 672' & 761' SW, 464' & 665' NW, 681' SE, 946' NE
-  DITCH 103', 115', 361' & 446' W, 328' S, 409' & 646' E, 570', 748' & 764' SE, 961' NE
-  CANAL 432' W
-  LOW AREA 766' SW, 1254' NW
-  BOX ELDER CREEK 786' SW
-  GAS LOCATES 284' N, 554', 693', 856', 857' & 873' NW (PDC), 405' & 414' S, 557' SW (BILL BARRETT CORP.), 546' SW, 865' NW (DCP)
-  TELEPHONE LOCATES 360' S, 735' SE, 746' SW
-  WATER LOCATES 369' S, 664' SE