




Lat40°, Inc. 1635 Foxtrail Drive, Suite 325 Loveland, CO 970-776-3321

# PROPOSED SCALED FACILITY DRAWING

R&R FARMS 5N63W29Q PAD

SECTION: 29  
TOWNSHIP: 5N  
RANGE: 63W

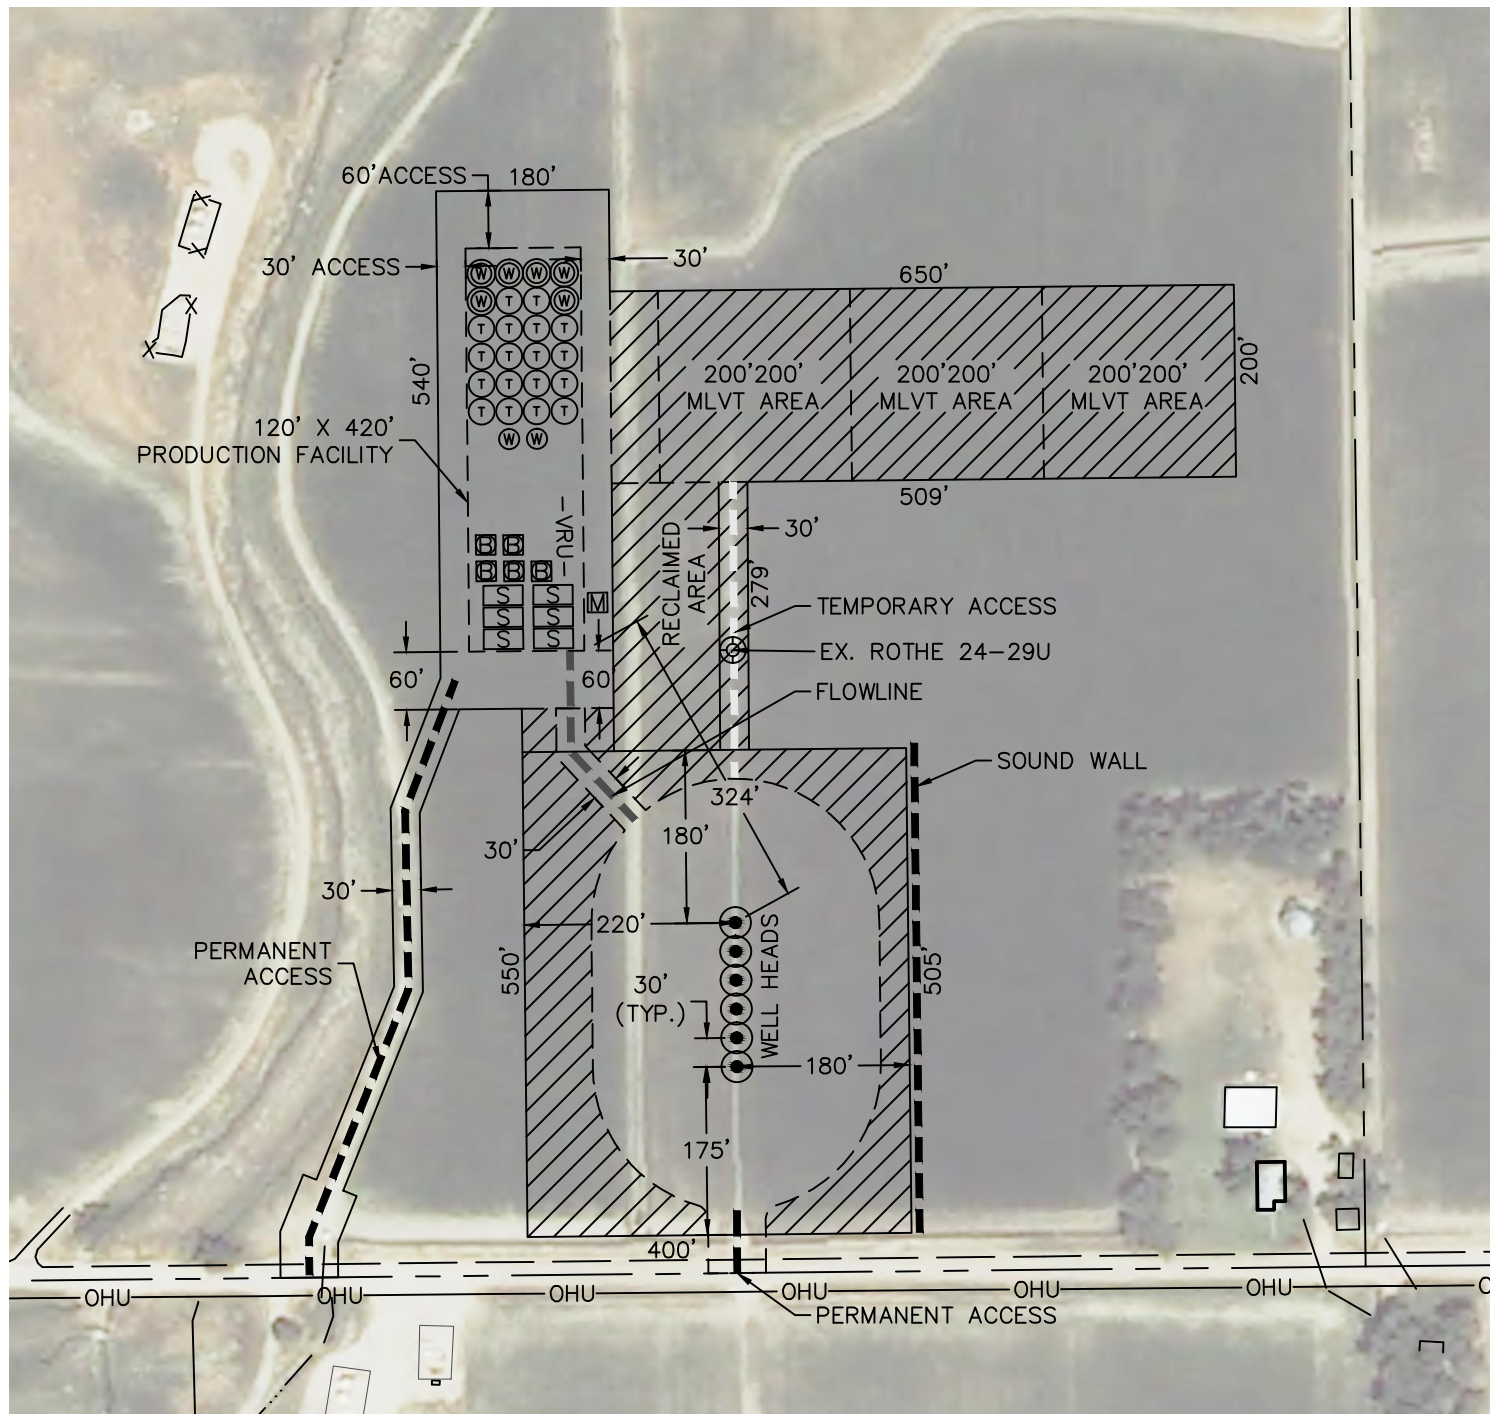

## LEGEND

- PROPOSED WELL HEAD
- T TANK BATTERY
- W WATER TANK
- W WATER VAULT
- S SEPARATOR
- ECD
- M METER
- VRU- VAPOR RECOVERY UNIT

**TOTAL DISTURBED AREA OF LOCATION: ±11.4 ACRES**  
**TOTAL SIZE OF LOCATION AFTER RECLAMATION: ±5.6 ACRES**

