


Current Condition (side view)



Proposed Condition (side view)

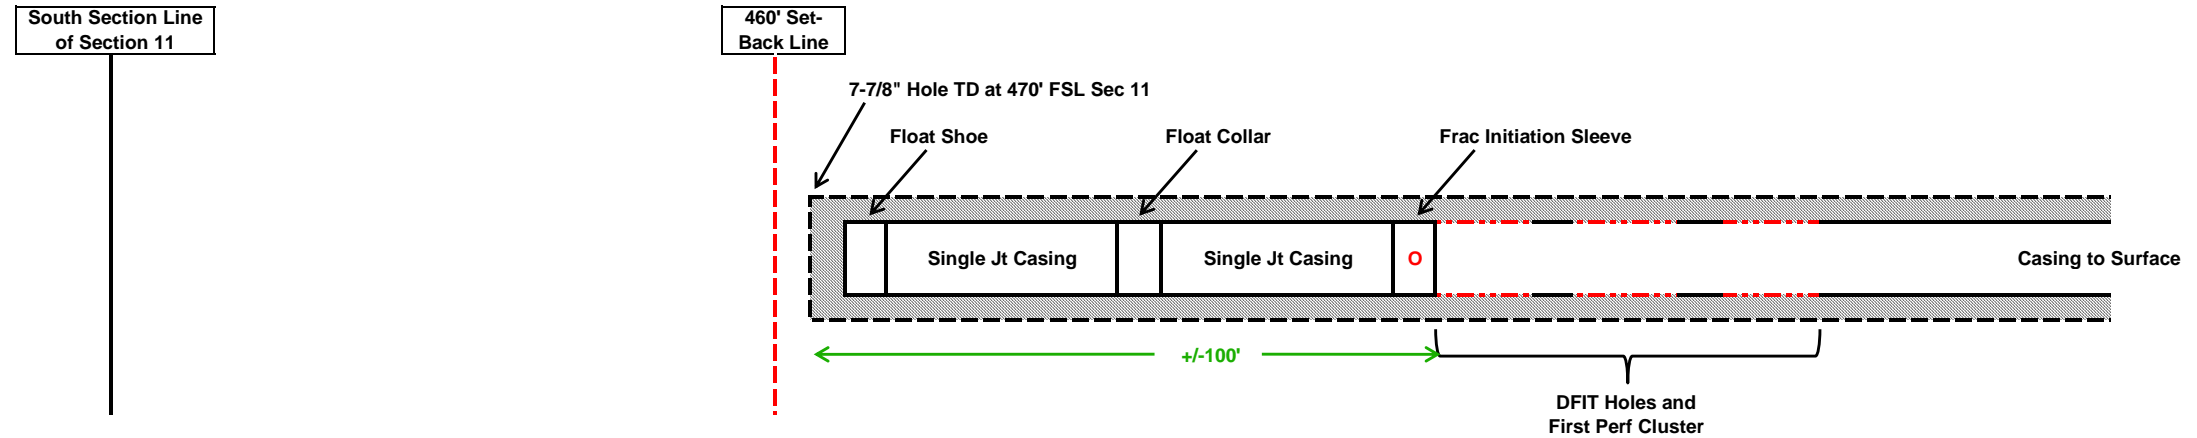