




Exploration and Production P&A

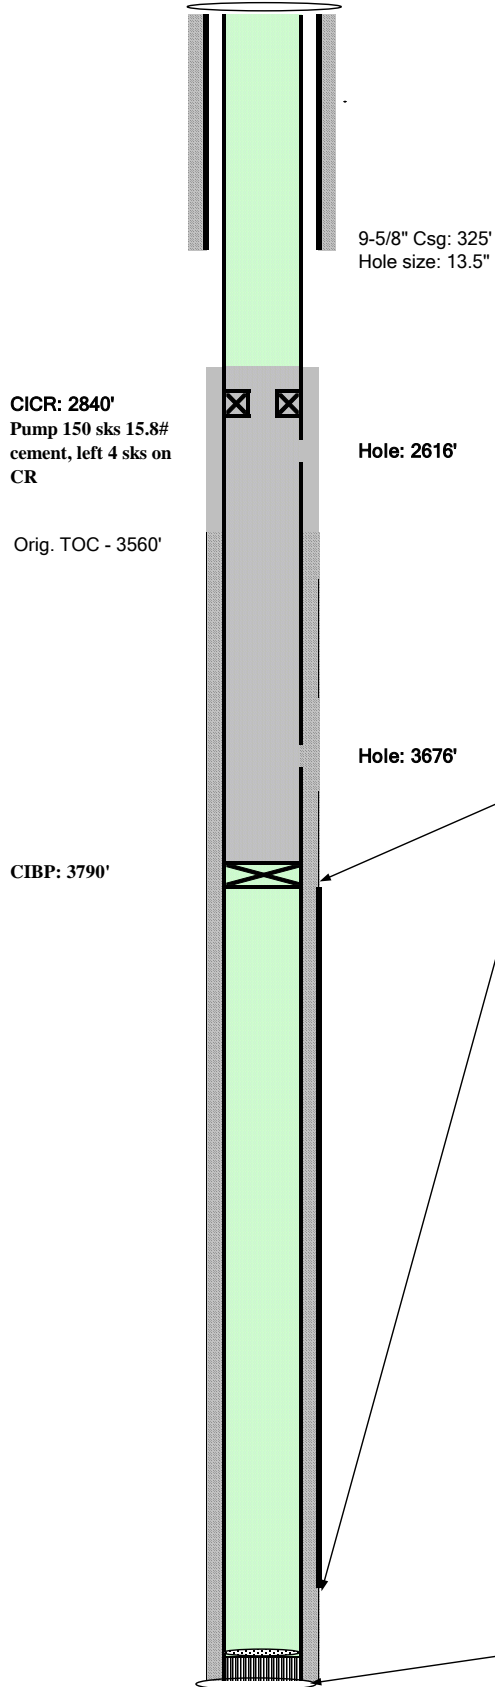

Well Name **GM 31-1**
Location **NWNE 1 7S 96W**
Field **Grand Valley**
County **Garfield, CO**
API **05-045-07444**
ELEV **5,380'**
Footages **233 FNL 2165 FEL**

Spud 2000

Conductor	325'	9-5/8" 36#
Casing	190 sx	Class G
Cement	6643'	4-1/2" 11.6#
Casing	1080 sx	Class G

Tubing **6128'**

TOC - Bond Log **3560'**

Completed Intervals

	<u>Depth</u>	<u># Holes</u>
<u>MV</u>	4669-5937	46
<u>Cameo</u>	6063-6397	18

6643', 4-1/2" Csg, Hole Size, 7-7/8"