




Lat40°, Inc. 6250 W. 10th Street, Unit 2, Greeley, CO 970-515-5294

# WELL LOCATION CERTIFICATE

FAGERBERG FEDERAL I12-655

SECTION: 12  
TOWNSHIP: 6N  
RANGE: 66W  
6TH. P.M.  
WELD COUNTY, CO

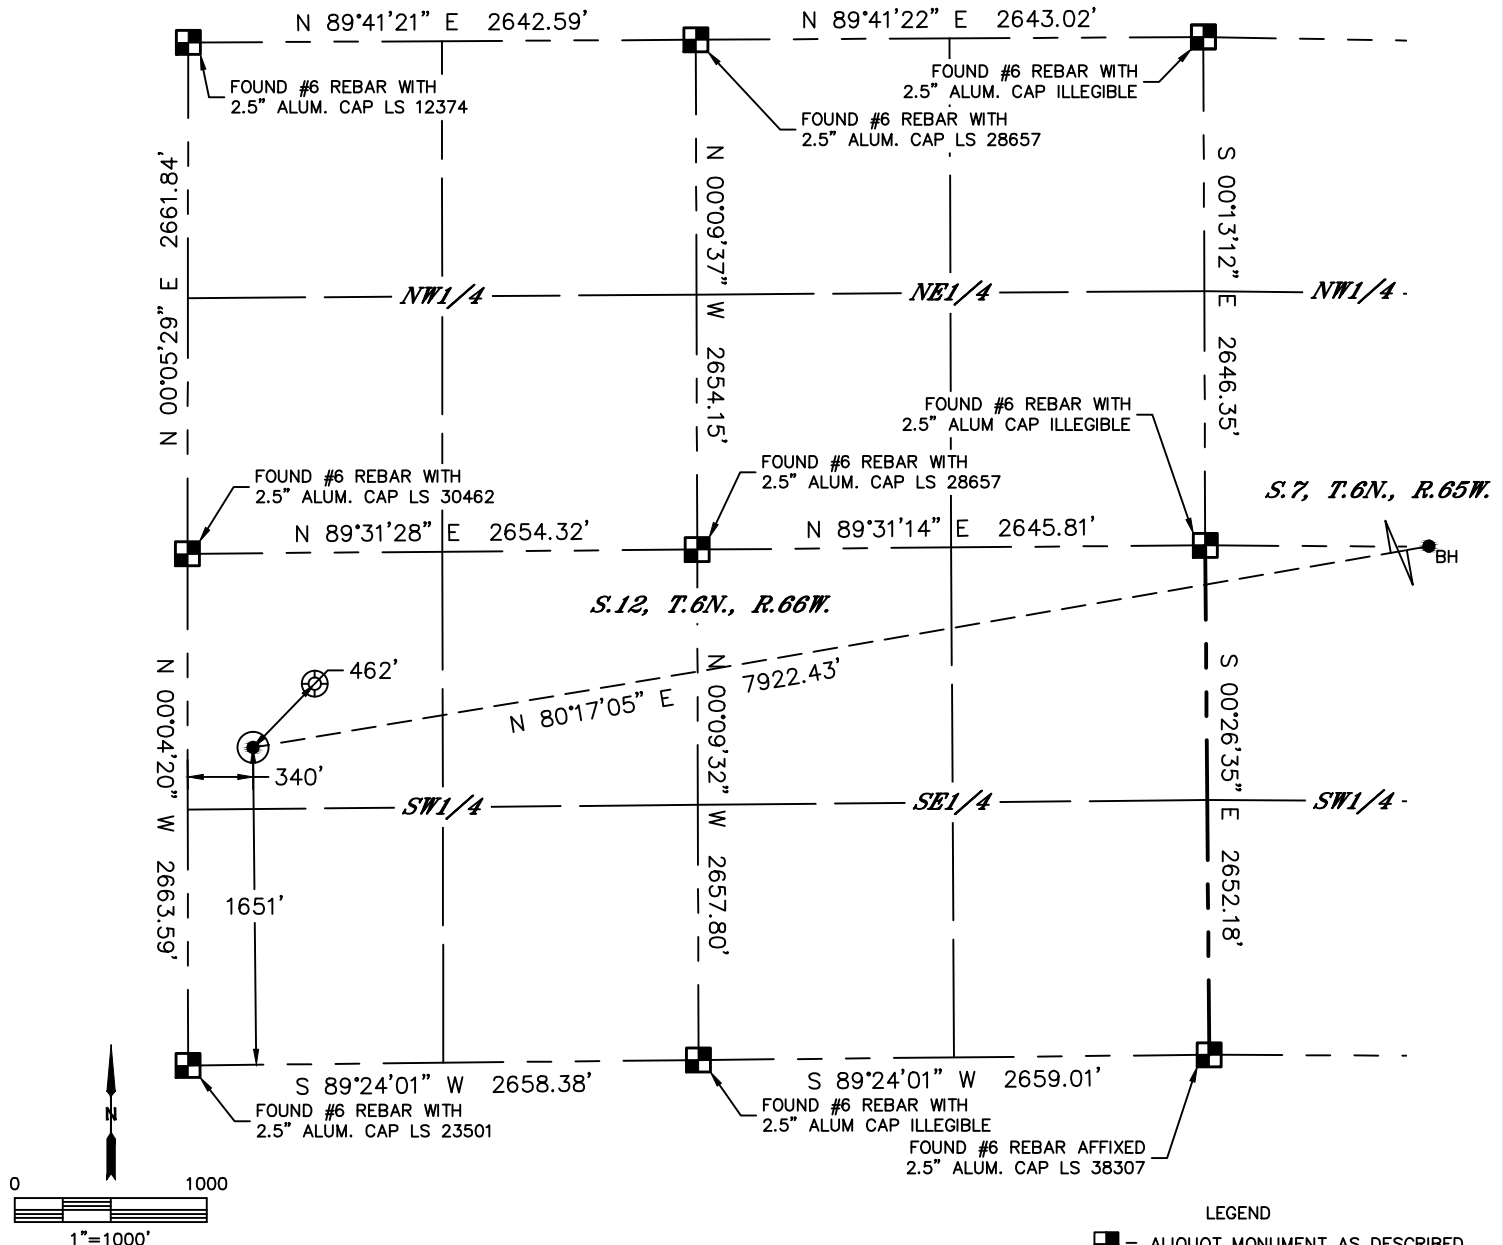

| CLIENT: NOBLE ENERGY, INC          |          |           |          | LANDMAN: PRESTON FOSTER |             |                        |      |
|------------------------------------|----------|-----------|----------|-------------------------|-------------|------------------------|------|
| INSTRUMENT OPERATOR: ADAM BEAUPREZ |          |           |          | SURVEY DATE: 1/15/2015  |             | SURFACE USE: CROP LAND |      |
| SHL FOOTAGE                        | SHL LAT° | SHL LONG° | SHL PDOP | SHL ELEV                | SHL 1/4/1/4 | SHL S-T-R              |      |
| 1651                               | FSL      | 340       | FWL      | 40.50010                | -104.73374  | 2.0                    | 4800 |
|                                    |          |           |          | NWSW                    |             | 12-6-66                |      |

| BHL FOOTAGE | BHL LAT° | BHL LONG° | BHL S-T-R  |
|-------------|----------|-----------|------------|
| 2310        | FNL      | 2430      | FEL        |
|             |          | 40.50358  | -104.70562 |
|             |          | 7-6-65    |            |


## NOTE:

- 1) Bearings shown are Grid Bearings of the Colorado State Plane Coordinate System, North Zone, North American Datum 1983. The lineal dimensions as contained herein are based upon the "U.S. Survey Foot."
- 2) Distances to section lines measured at 90 degrees from said section lines.
- 3) Ground elevations are based on an observed GPS elevation (NAVD 1988 DATUM).
- 4) Latitude and Longitude shown are (NAD 83 DATUM).
- 5) IMPROVEMENTS: See LOCATION DRAWING for all visible improvements within 500' of oil and gas location.
- 6) This map does not represent a Land Survey Plat or an Improvement Survey Plat, and that it is not to be relied upon for establishment of fence, building, or other future improvement lines.

## LEGEND

- = ALIQUOT MONUMENT AS DESCRIBED
- = CALCULATED POSITION
- = SURFACE HOLE LOCATION (SHL)
- ▲ = ENTRY POINT LOCATION (EP)
- BH = BOTTOM HOLE LOCATION (BHL)
- ⊙ = EXISTING WELL
- ⊙ = ABANDONED WELL

| NEAREST CULTURAL ITEMS           |           |
|----------------------------------|-----------|
| EX. OTTOSON I12-12               | ±462' NE  |
| BUILDING                         | ±1501' SE |
| BUILDING UNIT                    | ±1541' SE |
| HIGH OCCUPANCY BUILDING UNIT     | 5280'+    |
| DESIGNATED OUTSIDE ACTIVITY AREA | 5280'+    |
| PUBLIC ROAD (COUNTY ROAD 35)     | ±327' W   |
| ABOVE GROUND UTILITY             | ±367' W   |
| RAILROAD                         | 5280'+    |
| PROPERTY LINE                    | ±340' W   |

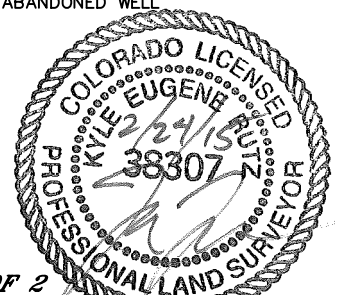

SHEET 1 OF 2

Kyle E. Rutz—On behalf of Lat40, Inc.  
Colorado Licensed Professional Land Surveyor No. 38307  
DATE: 2/24/2015  
PROJECT#: 2014145




Lat40°, Inc. 6250 W. 10th Street, Unit 2, Greeley, CO 970-515-5294

# WELL LOCATION CERTIFICATE



FAGERBERG FEDERAL I12-655

SECTION: 12  
TOWNSHIP: 6N  
RANGE: 66W  
6TH. P.M.  
WELD COUNTY, CO

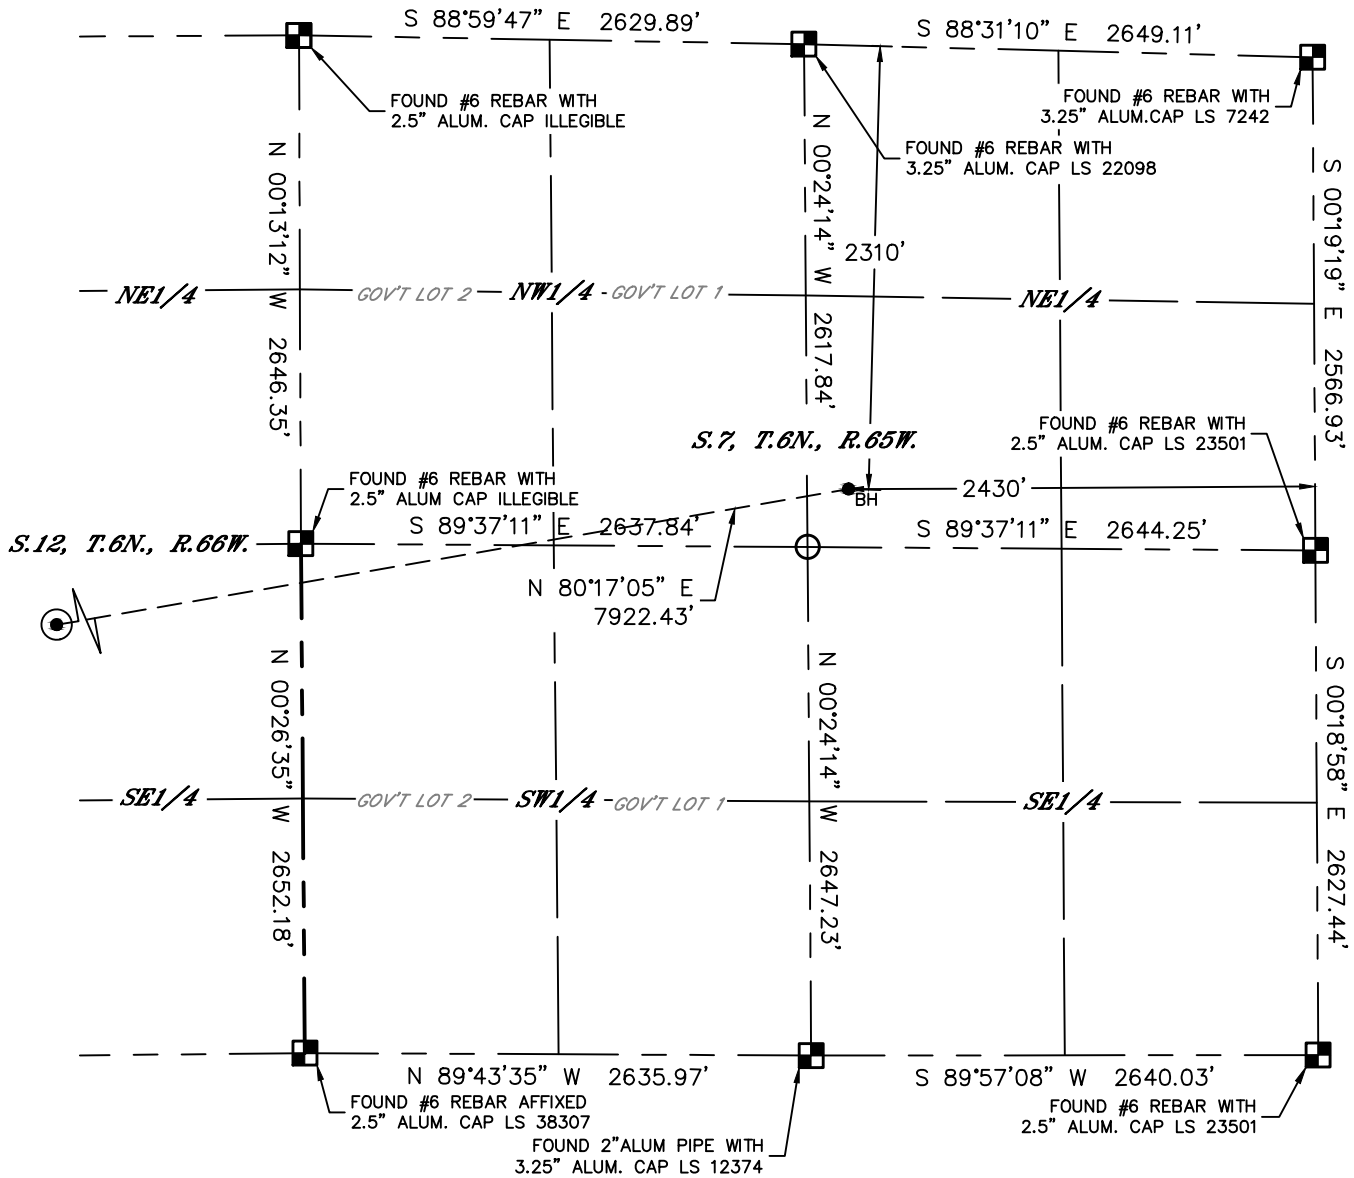

## LEGEND

- = ALIQUOT MONUMENT AS DESCRIBED
- = CALCULATED POSITION
- = SURFACE HOLE LOCATION (SHL)
- ▲ = ENTRY POINT LOCATION (EP)
- = BOTTOM HOLE LOCATION (BHL)
- ⊙ = EXISTING WELL
- ⊙ = ABANDONED WELL

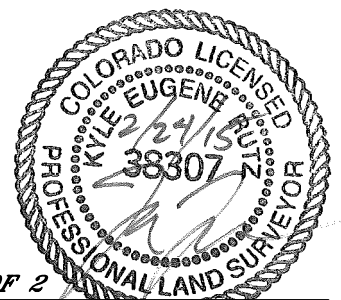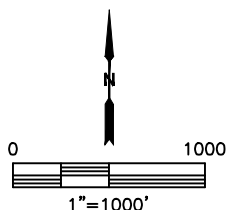

SHEET 2 OF 2

Kyle E. Rutz—On behalf of Lat40, Inc.  
Colorado Licensed Professional Land Surveyor No. 38307  
DATE: 2/24/2015  
PROJECT#: 2014145