

Well: ECGS 6-18 WP-D011-2
 Current Status: D3 INJ/WD Well
 Date: 06-15-2015

Well Status After Work Completed

API #: 05-075-09406
 Operator: East Cheyenne Gas Storage
 KB: 4564'
 Ground Level: 4550'
 Location: 2320 FSL 1566 FEL
 NWSE Sec 6-T11N-R52W-6PM
 Logan County, CO

Completion Date: 12/14/2012

PBTD: 5219'

Total Depth: 5260'

Surface Casing: 13-1/2 " hole with 9-5/8" 36# J-55 casing set @ 1222' cemented to surface with 780 Sx

Production Casing: 8 -3/4" hole with 7" 26# casing set @ 5247' cemented with 130 sx TOC 3900'

Perforation : **Dakota D3 Perfs 5179-5200' with 6 spf & 60 degree phasing**

Tubing: 4 1/2" 10.5# J-55 tubing set @ 5184'

Packer: set @ 5042'

Formation Tops: Graneros 5053'
 D1 Sand 5148'
 D2 Sand 5162'
 D3 Sand 5178
 Huntsman 5200'

9-5/8" Surface casing set @ 1222' 780 sx


4-1/2" Tubing set to 5184'

7" Casing

Cement top 3900'

Packer @5042'

D3 Perfs 5179' – 5200' w/6 spf & 60 degree phasing.

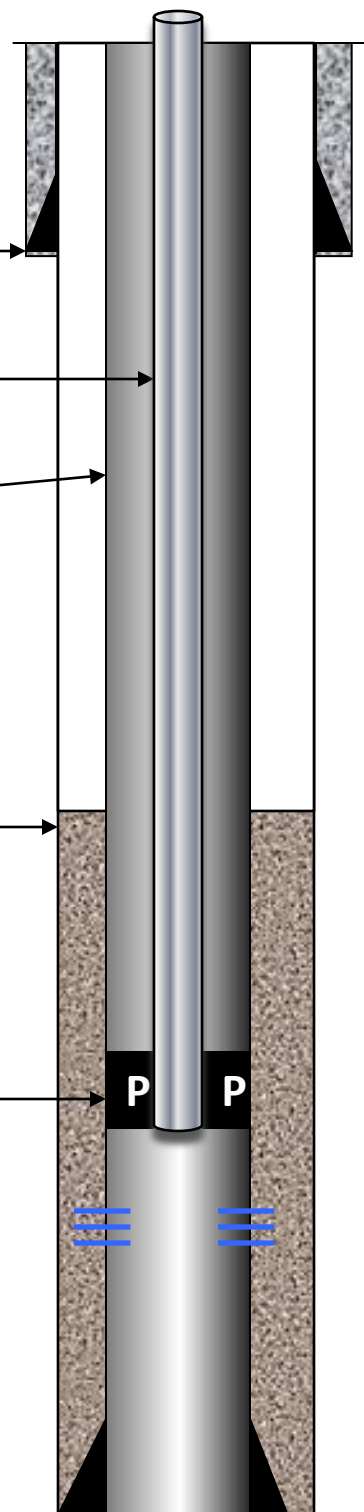

TD:5260'

PBTD @5219'