



# ROBERT L. BAYLESS, PRODUCER LLC

## TYPICAL PRODUCTION FACILITY LAYOUT

### FOSTER STATE #1

Pad Location: SWNE Section 16, T4N, R91W, 6th P.M.

Feature from Nearest Production Facility Equipment	Distance
Building	±4,348'
Building Unit	±4,348'
High Occupancy Building Unit	>5,280'
Designated Outside Activity Area	>5,280'
Public Road	±1,791'
Above Ground Utility	±4,348'
Railroad	>5,280'
Property Line	±1,952'

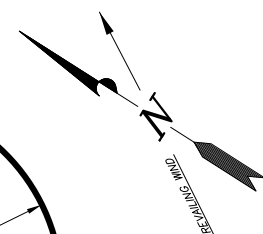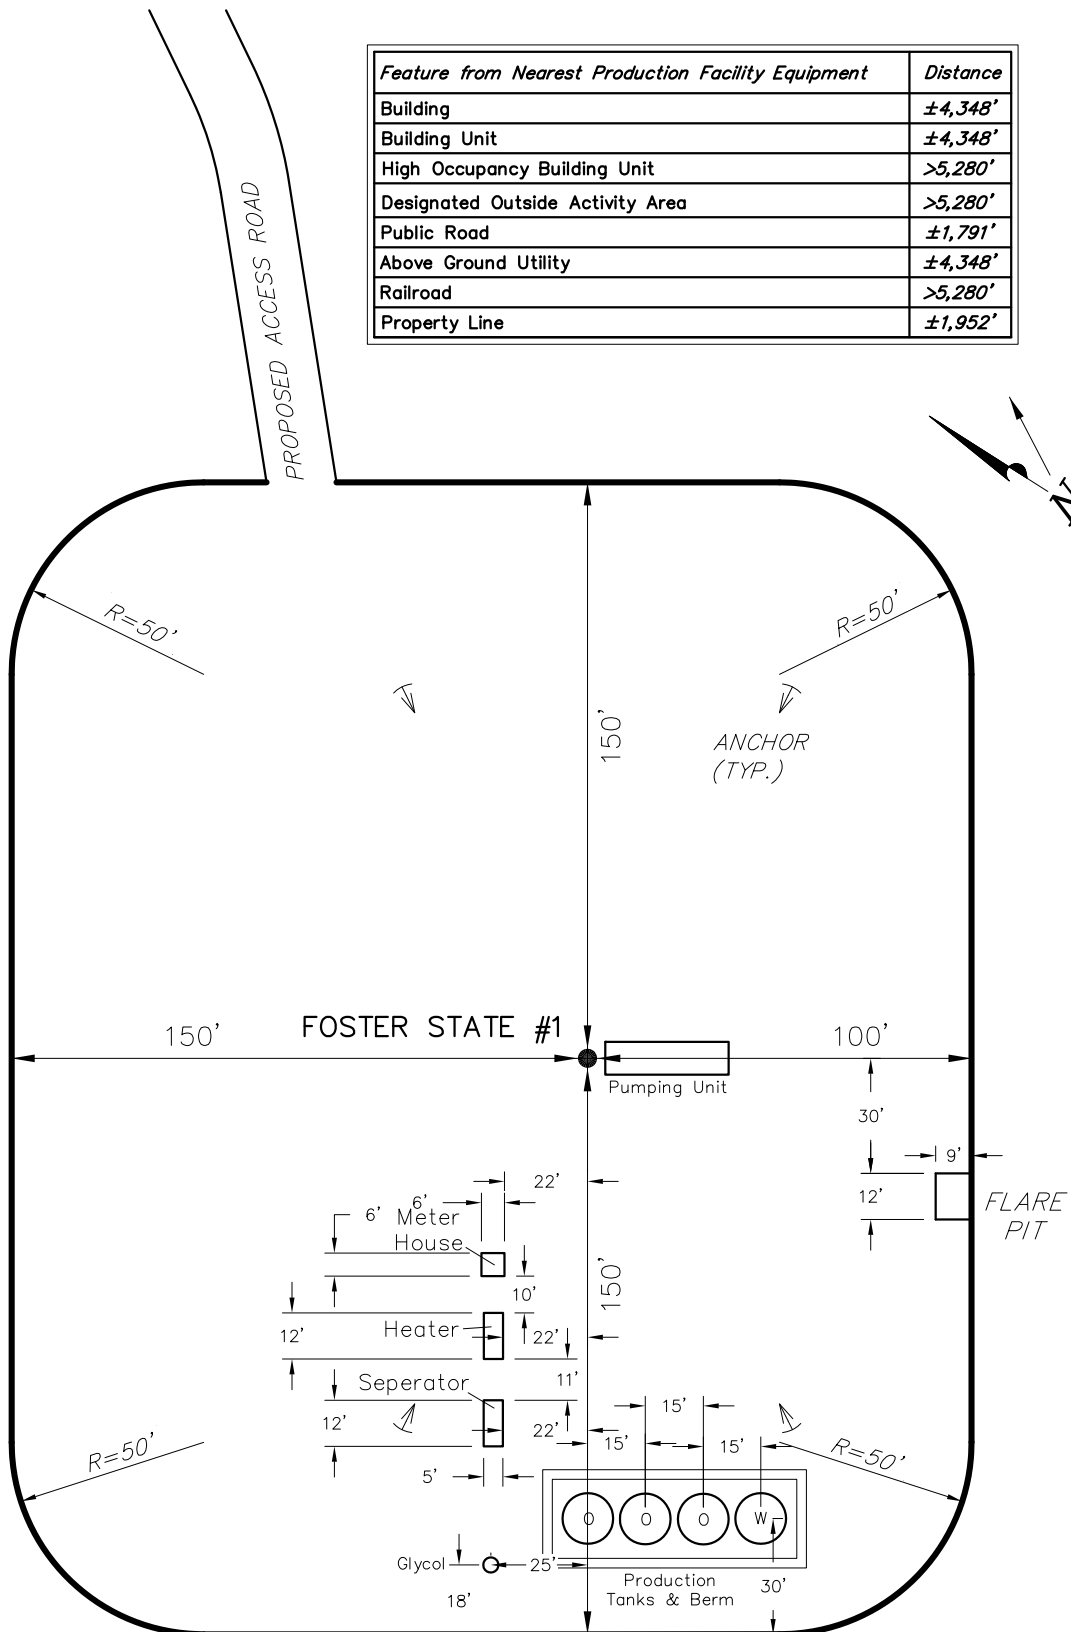

SURVEYED BY: C.D.S.	DATE SURVEYED: 05-12-15
DRAWN BY: F.T.M.	DATE DRAWN: 05-13-15
SCALE: 1" = 50'	REVISED:

**Tri State** Land Surveying, Inc. (435) 781-2501  
 180 NORTH VERNAL AVE. VERNAL, UTAH 84078