

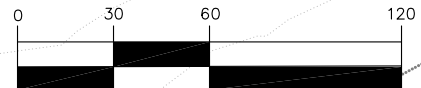


GRAPHIC SCALE

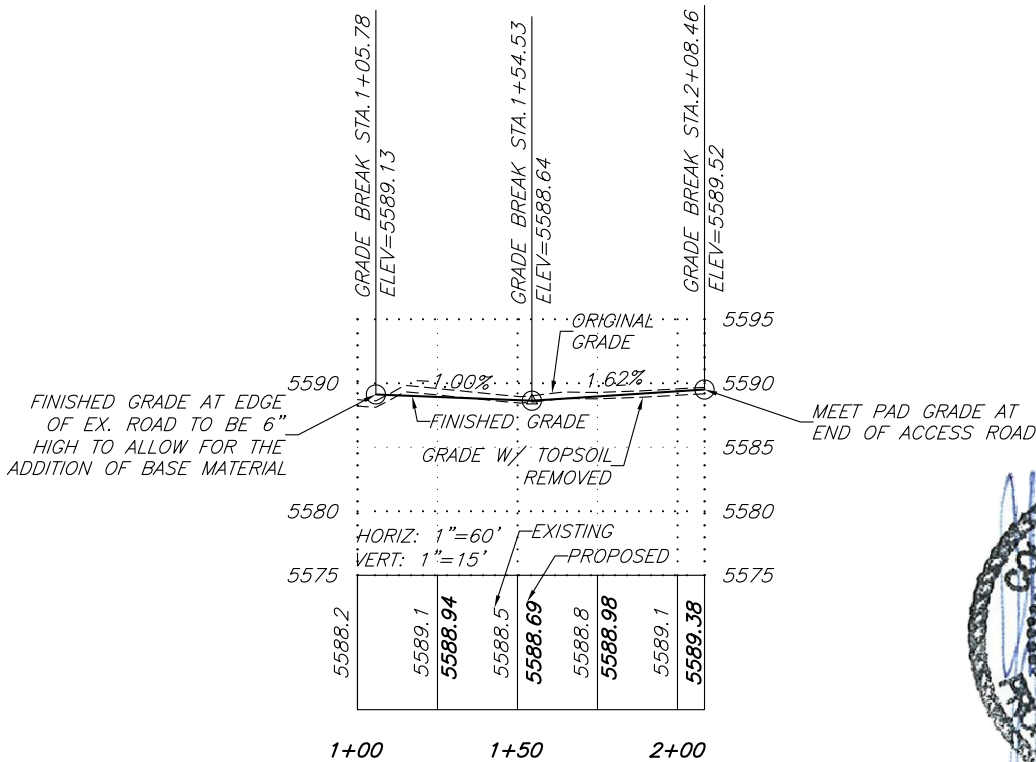

(IN FEET)
1 inch = 60 ft.

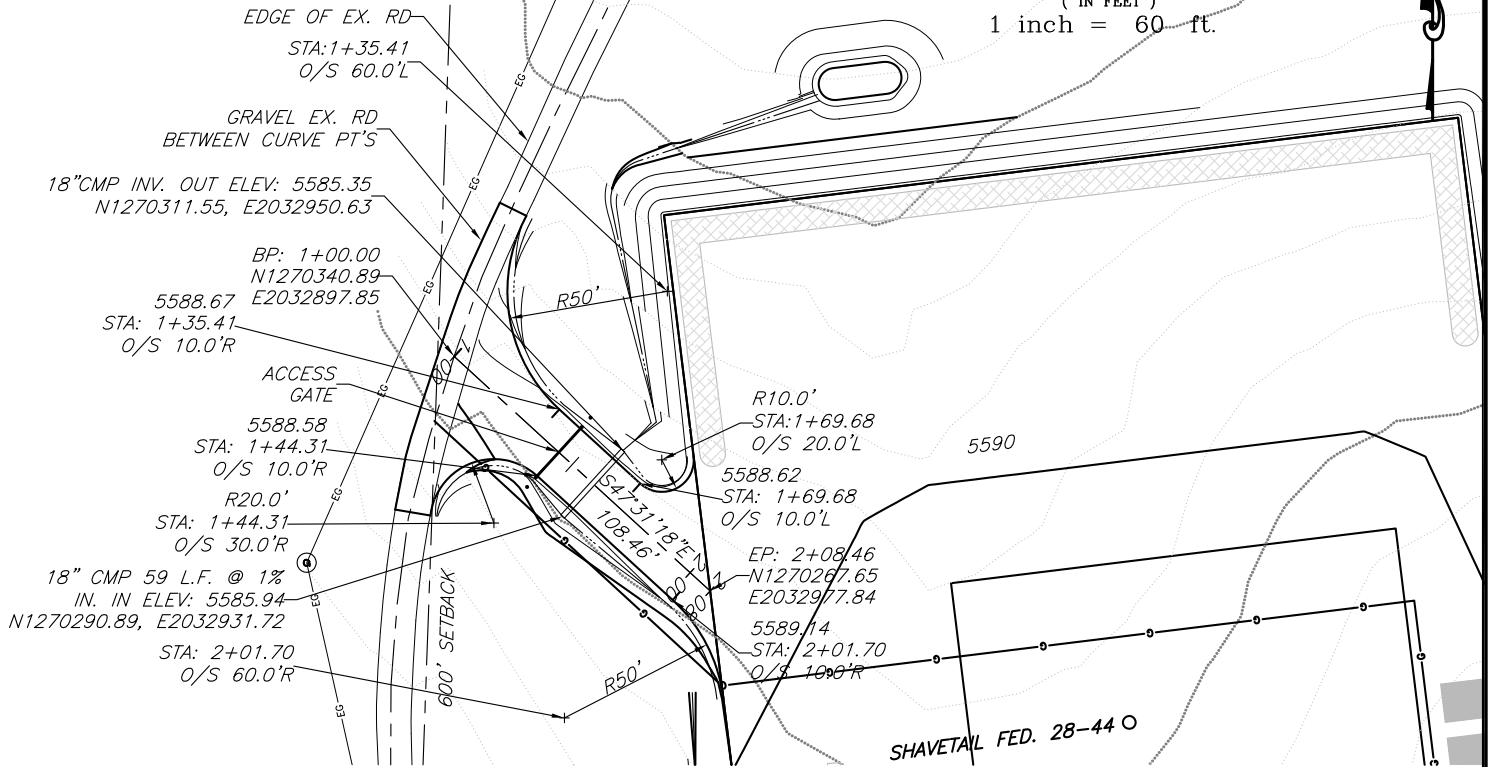

SGM INC.

118 W. 6th Street, Suite 200
Glenwood Springs, Colorado 81601
(970) 945-1004 (FAX 945-5948)
Aspen, Colorado (970) 925-6727

Scale: 1" = 60'

Sheet 2C of 8

Pad 28-44

Shavetail 28 Road Plan & Profile

NE1/4SE1/4, Section 28, T.1N, R.103W., 6TH P.M.

Job# 2010-112.005

Date: 2.7.2012

By: DCS

File: 28-44BM