

# IVEY M-11-12HN WELL LOCATION CERTIFICATE

NW COR. SEC. 11  
3/4" ALUM. CAP  
PLS 34977

N 89°27'37" E 2658.83'

N 89°47'49" E 2643.20'

NE COR. SEC. 11  
3/4" ALUM. CAP  
PLS 28664

N 1/4 COR. SEC. 11  
3/4" ALUM. CAP  
PLS 24960

SURFACE LOCATION  
GROUND ELEVATION= 5108'  
NAD83  
LATITUDE= 39.975019°  
LONGITUDE= 104.965576°

LANDING POINT LOCATION  
NAD83  
LATITUDE= 39.975265°  
LONGITUDE= 104.967182°

BOTTOM HOLE LOCATION  
NAD83  
LATITUDE= 39.975225°  
LONGITUDE= 104.951661°

W 1/4 COR. SEC. 11  
2 1/2" ALUM. CAP  
PLS 23524

N 89°40'43" E 2647.63'

C 1/4 COR. SEC. 11  
3/4" ALUM. CAP  
PLS 33203

N 89°40'38" E 2654.17'

E 1/4 COR. SEC. 11  
3/4" ALUM. CAP  
PLS 28664

**NOTES:**  
BH LOCATION PROVIDED BY CLIENT.  
LAND SURFACE USE-DRY LAND CROP  
SEE ATTACHED MAP FOR ADDITIONAL  
IMPROVEMENTS WITHIN 500'.

PDOP= 2.5  
GPS OPERATOR: OWEN MCKEE

11

LP- 1180' FSL  
2175' FEL

BH- 1180' FSL  
2175' FWL

N 79°05'45" W  
458.98'

IVEY M-11-12HN

SW COR. SEC. 11  
3/4" ALUM. CAP  
PLS ILLEGIBLE

S 89°45'56" W 2650.20'

S 1/4 COR. SEC. 11  
3/4" ALUM. CAP  
PLS 24698

SE COR. SEC. 11  
2 1/2" ALUM. CAP  
PLS ILLEGIBLE

## LEGEND

- ⊕ = EXISTING MONUMENT
- ⊙ = CALCULATED POSITION
- = PROPOSED WELL
- ◆ = EXISTING WELL
- ⬤ = BOTTOM HOLE
- ▲ = LANDING POINT
- LP = LANDING POINT
- BH = BOTTOM HOLE


## NOTES:

- THIS FIELD SURVEY CONFORMS TO THE MINIMUM STANDARDS SET BY THE C.O.G.C.C., RULE NO. 215
- BEARINGS ARE BASED UPON THE EAST LINE OF THE NORTHEAST QUARTER OF SECTION 11, TOWNSHIP 1 SOUTH, RANGE 68 WEST OF THE 6TH P.M., COUNTY OF ADAMS, STATE OF COLORADO AS BEARING S00°22'01"E BETWEEN THE MONUMENTS SHOWN HEREON.
- GRID DISTANCES ARE SHOWN, AS GPS MEASURED IN THE FIELD, WITH TIES TO WELLS MEASURED PERPENDICULAR TO SECTION LINES. TO GET GROUND DISTANCES MULTIPLY THE SHOWN DISTANCE BY 1.000274814.
- ELEVATIONS SHOWN ARE NAVD 88, AS DERIVED BY GPS OBSERVATIONS.

NOTICE: ACCORDING TO COLORADO LAW YOU MUST COMMENCE ANY LEGAL ACTION BASED UPON ANY DEFECT IN THIS SURVEY WITHIN THREE YEARS AFTER YOU FIRST DISCOVER SUCH DEFECT. IN NO EVENT MAY ANY ACTION BASED UPON ANY DEFECT IN THIS SURVEY BE COMMENCED MORE THAN TEN YEARS FROM THIS SAID DATE OF THIS CERTIFICATION SHOWN HEREON.

## WELL IVEY M-11-12HN TO BE LOCATED 1091' FSL AND 1725' FEL

I, JACOB S. FRISCH, A LICENSED PROFESSIONAL LAND SURVEYOR IN THE STATE OF COLORADO DO HEREBY CERTIFY TO **SYNERGY RESOURCES**, THAT THE SURVEY AND WELL LOCATION CERTIFICATE SHOWN HEREON WERE DONE BY ME OR UNDER MY DIRECT SUPERVISION AND THAT THE DRAWING SHOWN HEREON ACCURATELY DEPICTS THE PROPOSED LOCATION OF THE WELL. THIS CERTIFICATE DOES NOT REPRESENT A LAND SURVEY PLAT OR IMPROVEMENT SURVEY PLAT AS DEFINED BY C.R.S. 38-51-102 AND CANNOT BE RELIED UPON TO DETERMINE OWNERSHIP.

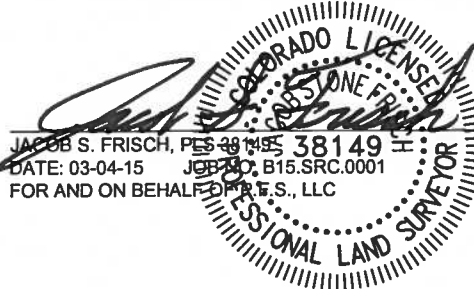

0 500 1000  
SCALE: 1"=1000'

SHEET 1 OF 2

PREPARED BY:



FIELD DATE:  
05-07-14

DRAWING DATE:  
03-02-15

BY:  
DRF

CHECKED BY:  
CSG

WELL NAME:  
IVEY M-11-12HN


SURFACE LOCATION:

SW 1/4 SE 1/4, SEC. 11, T1S, R68W, 6TH P.M.  
ADAMS COUNTY, COLORADO

PREPARED FOR:




# IVEY M-11-12HN WELL LOCATION CERTIFICATE

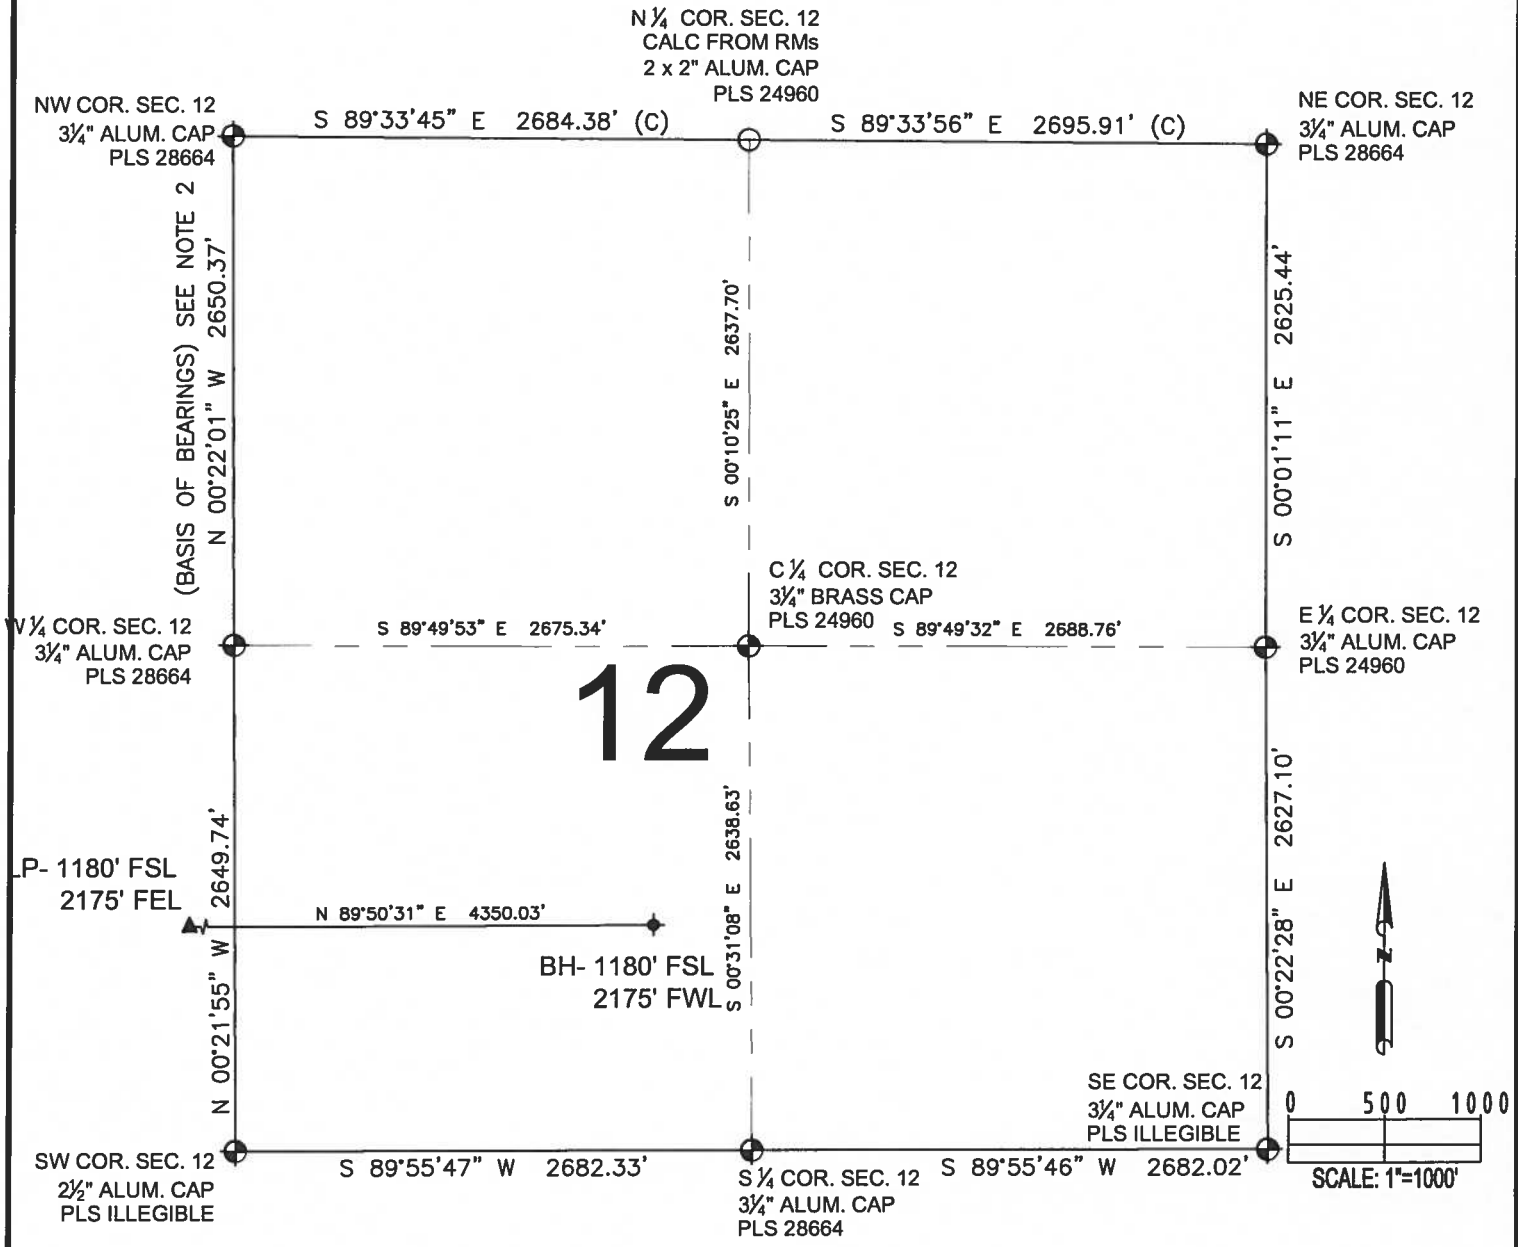

## LEGEND

- = EXISTING MONUMENT      ◆ = BOTTOM HOLE
- = CALCULATED POSITION    ▲ = LANDING POINT
- = PROPOSED WELL        LP = LANDING POINT
- ◆ = EXISTING WELL        BH = BOTTOM HOLE

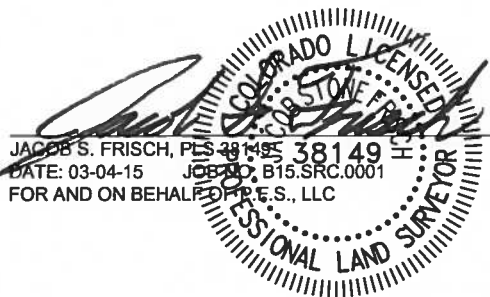

SHEET 2 OF 2

PREPARED BY: Petroleum Field Services, LLC 7535 Hilltop Circle Denver, CO 80221	FIELD DATE: 05-07-14	WELL NAME: IVEY M-11-12HN	PREPARED FOR: SYNERGY RESOURCES CORPORATION	
	DRAWING DATE: 03-02-15	SURFACE LOCATION: SW 1/4 SE 1/4, SEC. 11, T1S, R68W, 6TH P.M.		
	BY: DRF	CHECKED BY: CSG		