

Well Name: Yater 43B-18-07-95


API/UWI 05045227680000	Surface Legal Location S17, T7S, R95W	Field Name Battlement Mesa	License # Yater Pad	State/Province Colorado	Well Configuration Type Directional "S" Well
Original KB Elevation (ft) 5,536.00	KB-Tubing Head Distance (ft)	Spud Date 2/17/2015 04:00	Rig Release Date 4/1/2015 06:00	PBTD (All) (ftKB)	Total Depth All (TVD) (ftKB) Original Hole - 6,521.9

Most Recent Job

Job Category Completion/Workover	Primary Job Type Initial Completion	Secondary Job Type Completion	Start Date 5/20/2015	End Date 5/29/2015
-------------------------------------	--	----------------------------------	-------------------------	-----------------------

TD: 6,970.0

Directional "S" Well - Original Hole, 6/29/2015 9:17:14 AM

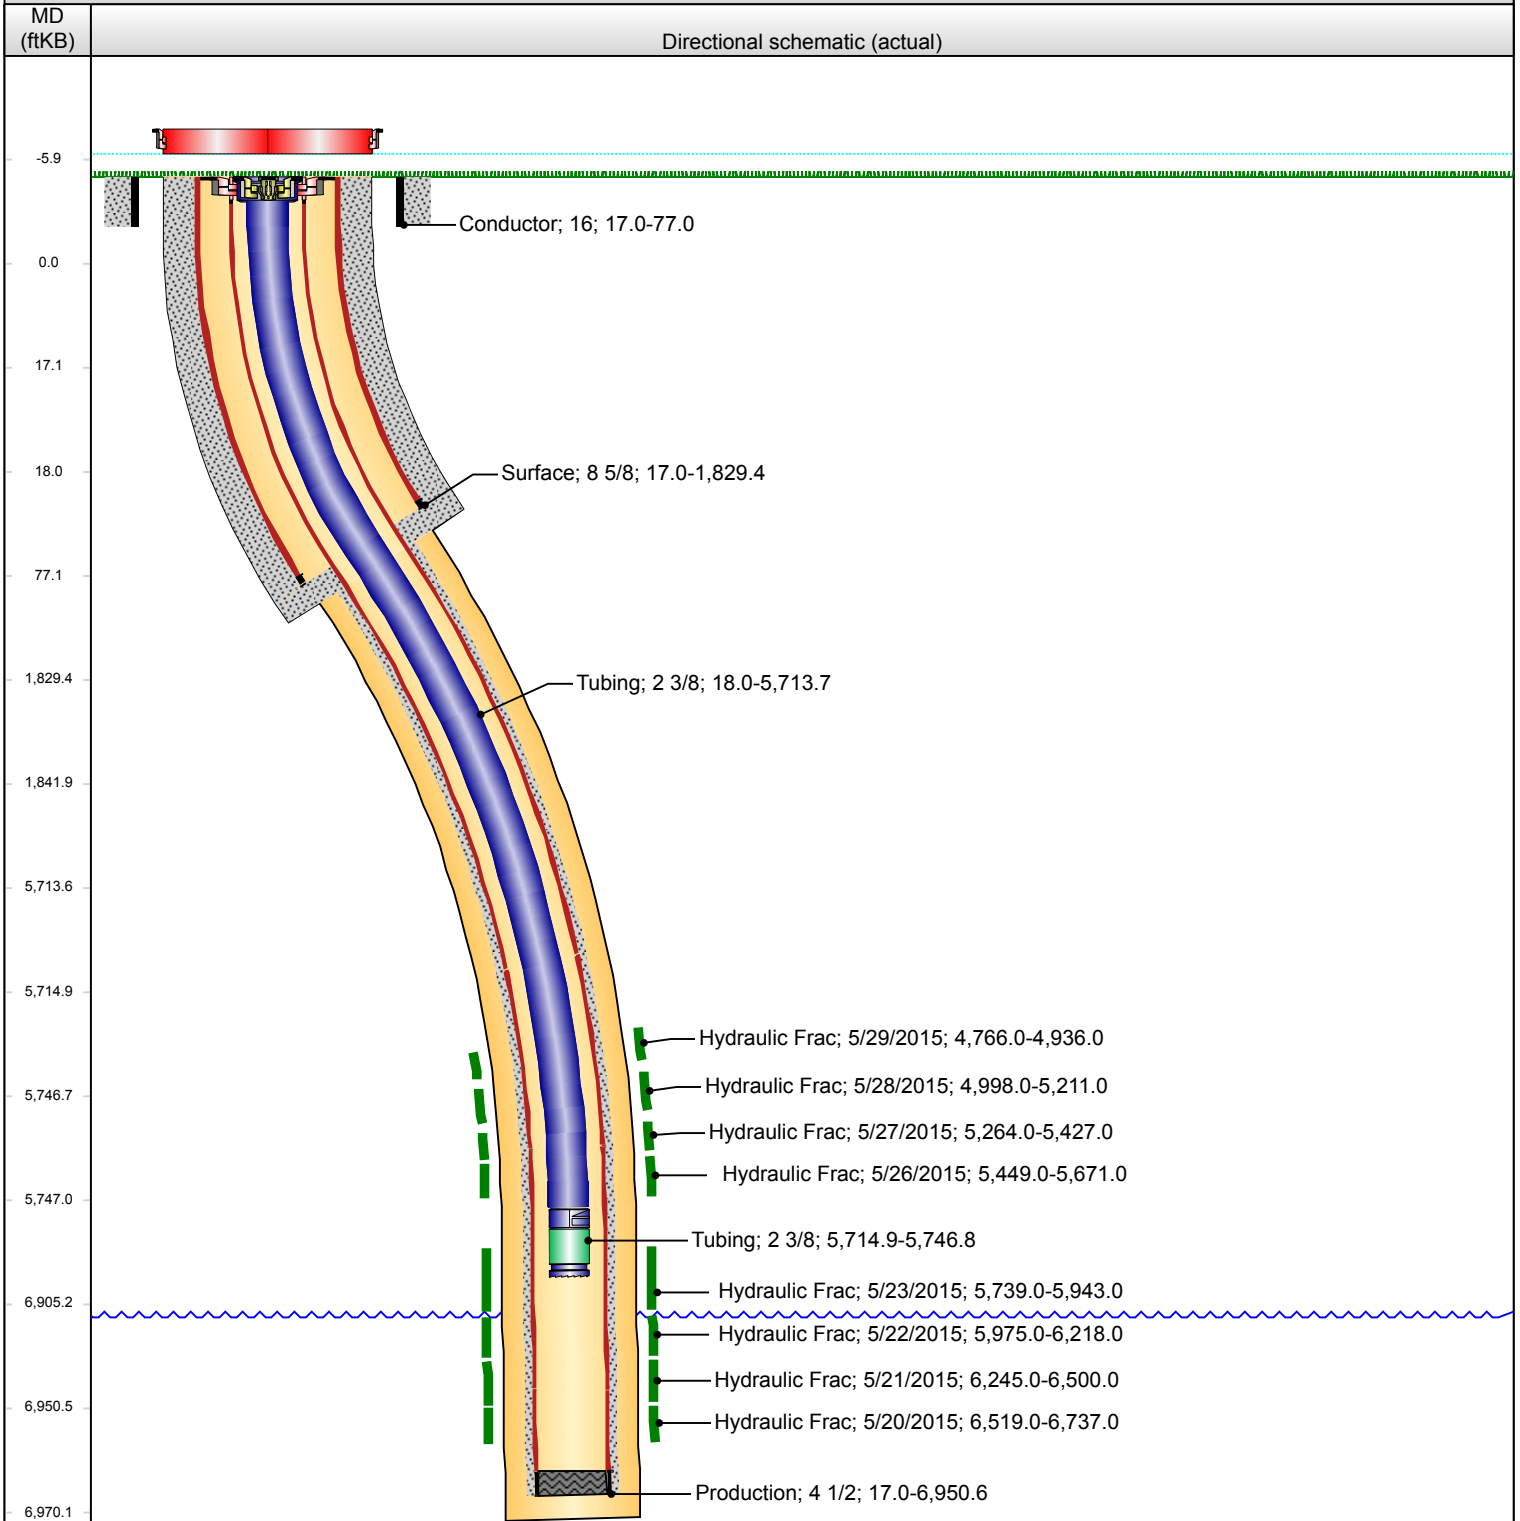

Note: Directional schematic does not correlate to other tracks.