




Lat40°, Inc. 6250 W. 10th Street, Unit 2, Greeley, CO 970-515-5294

MULTI-WELL PLAN

ANTELOPE J-21 PAD

THIS MAP DOES NOT REPRESENT A BOUNDARY SURVEY

SECTION: 21
TOWNSHIP: 5N
RANGE: 62W
6TH. P.M.
WELD COUNTY, CO

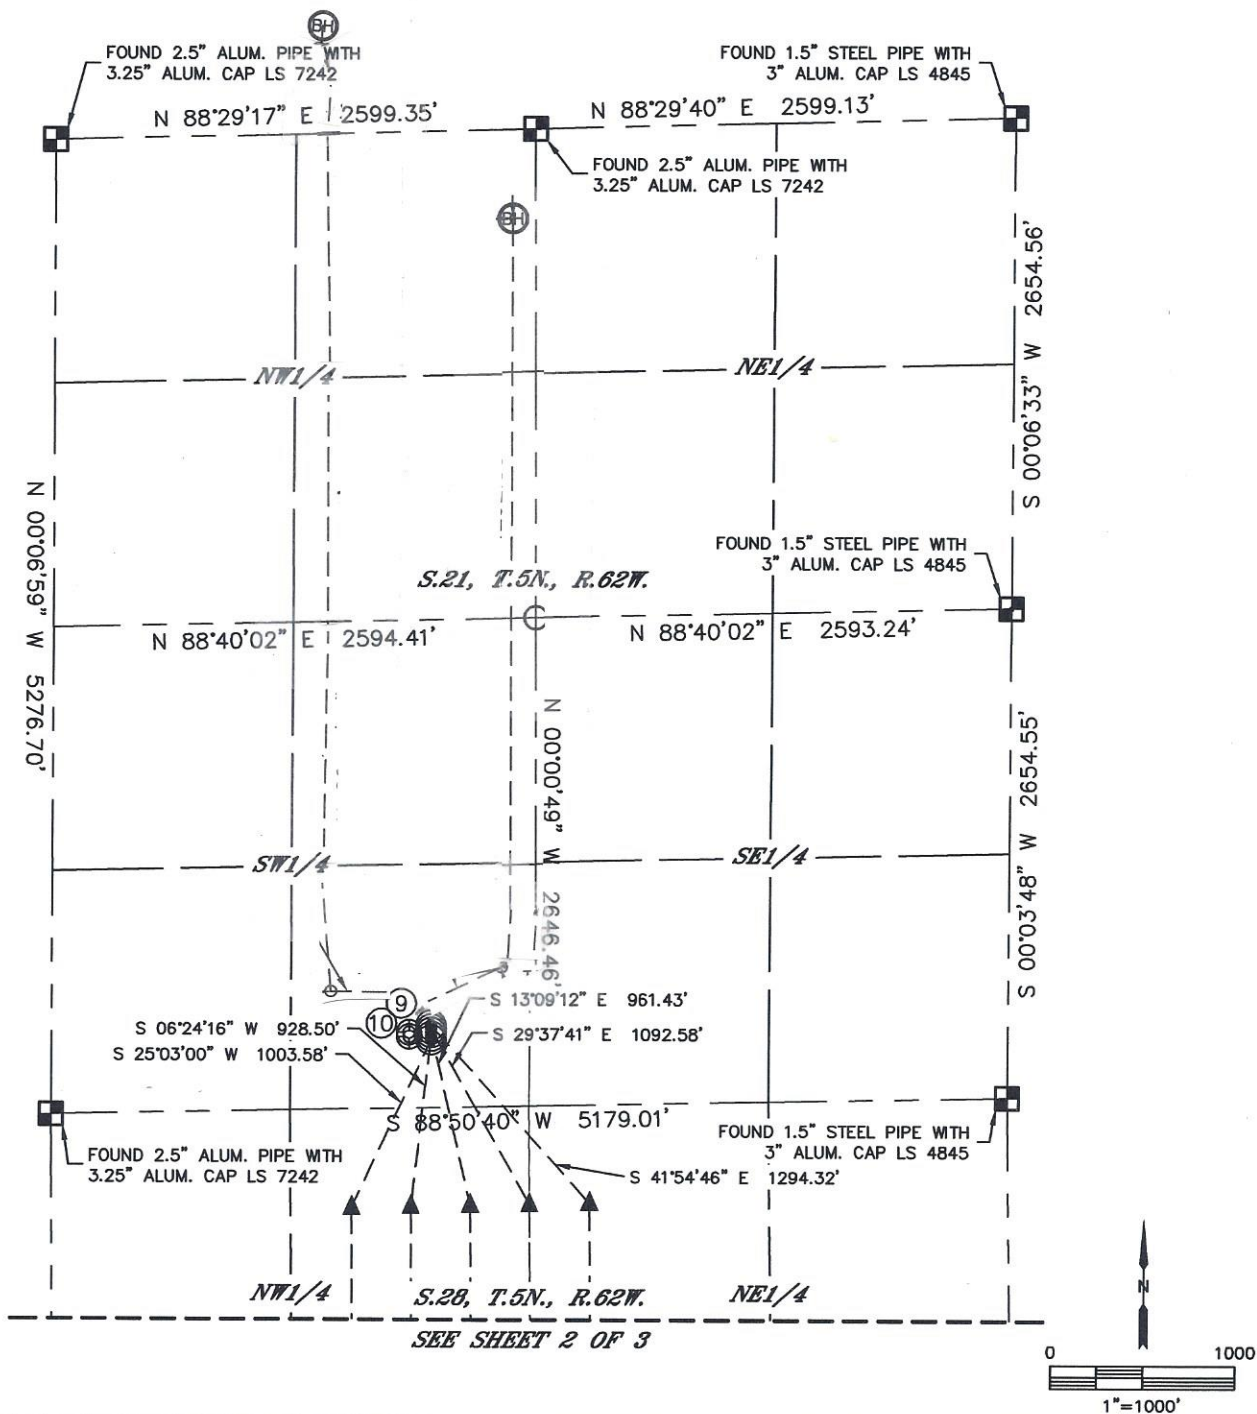

#	WELL NAME	SHL FOOTAGE	SHL LAT°	SHL LONG°	SHL PDOP	SHL ELEV	SHL 1/4/1/4
1	STATE ANTELOPE F21-J24-28HNC	369 FSL 2057 FWL	40.37896	-104.33080	1.6	4634	SESW
2	STATE ANTELOPE 21-24-28HNB	389 FSL 2057 FWL	40.37902	-104.33080	1.6	4634	SESW
3	STATE ANTELOPE K21-O24-28HNC	409 FSL 2056 FWL	40.37907	-104.33080	1.6	4634	SESW
4	STATE ANTELOPE K-O-28HNB	429 FSL 2056 FWL	40.37913	-104.33080	1.6	4634	SESW
5	STATE ANTELOPE K31-O34-28HNC	449 FSL 2055 FWL	40.37918	-104.33080	1.6	4634	SESW
9	EX. STATE ANTELOPE J-21-16XRL	412 FSL 1936 FWL	40.37908	-104.33123	3.5	4634	SESW
10	EX. ANTELOPE O-K-21HZ	390 FSL 1938 FWL	40.37902	-104.33122	2.2	4634	SESW




Lat40°, Inc. 6250 W. 10th Street, Unit 2, Greeley, CO 970-515-5294

MULTI-WELL PLAN

ANTELOPE J-21 PAD

THIS MAP DOES NOT REPRESENT A BOUNDARY SURVEY

SECTION: 21
TOWNSHIP: 5N
RANGE: 62W
6TH. P.M.
WELD COUNTY, CO

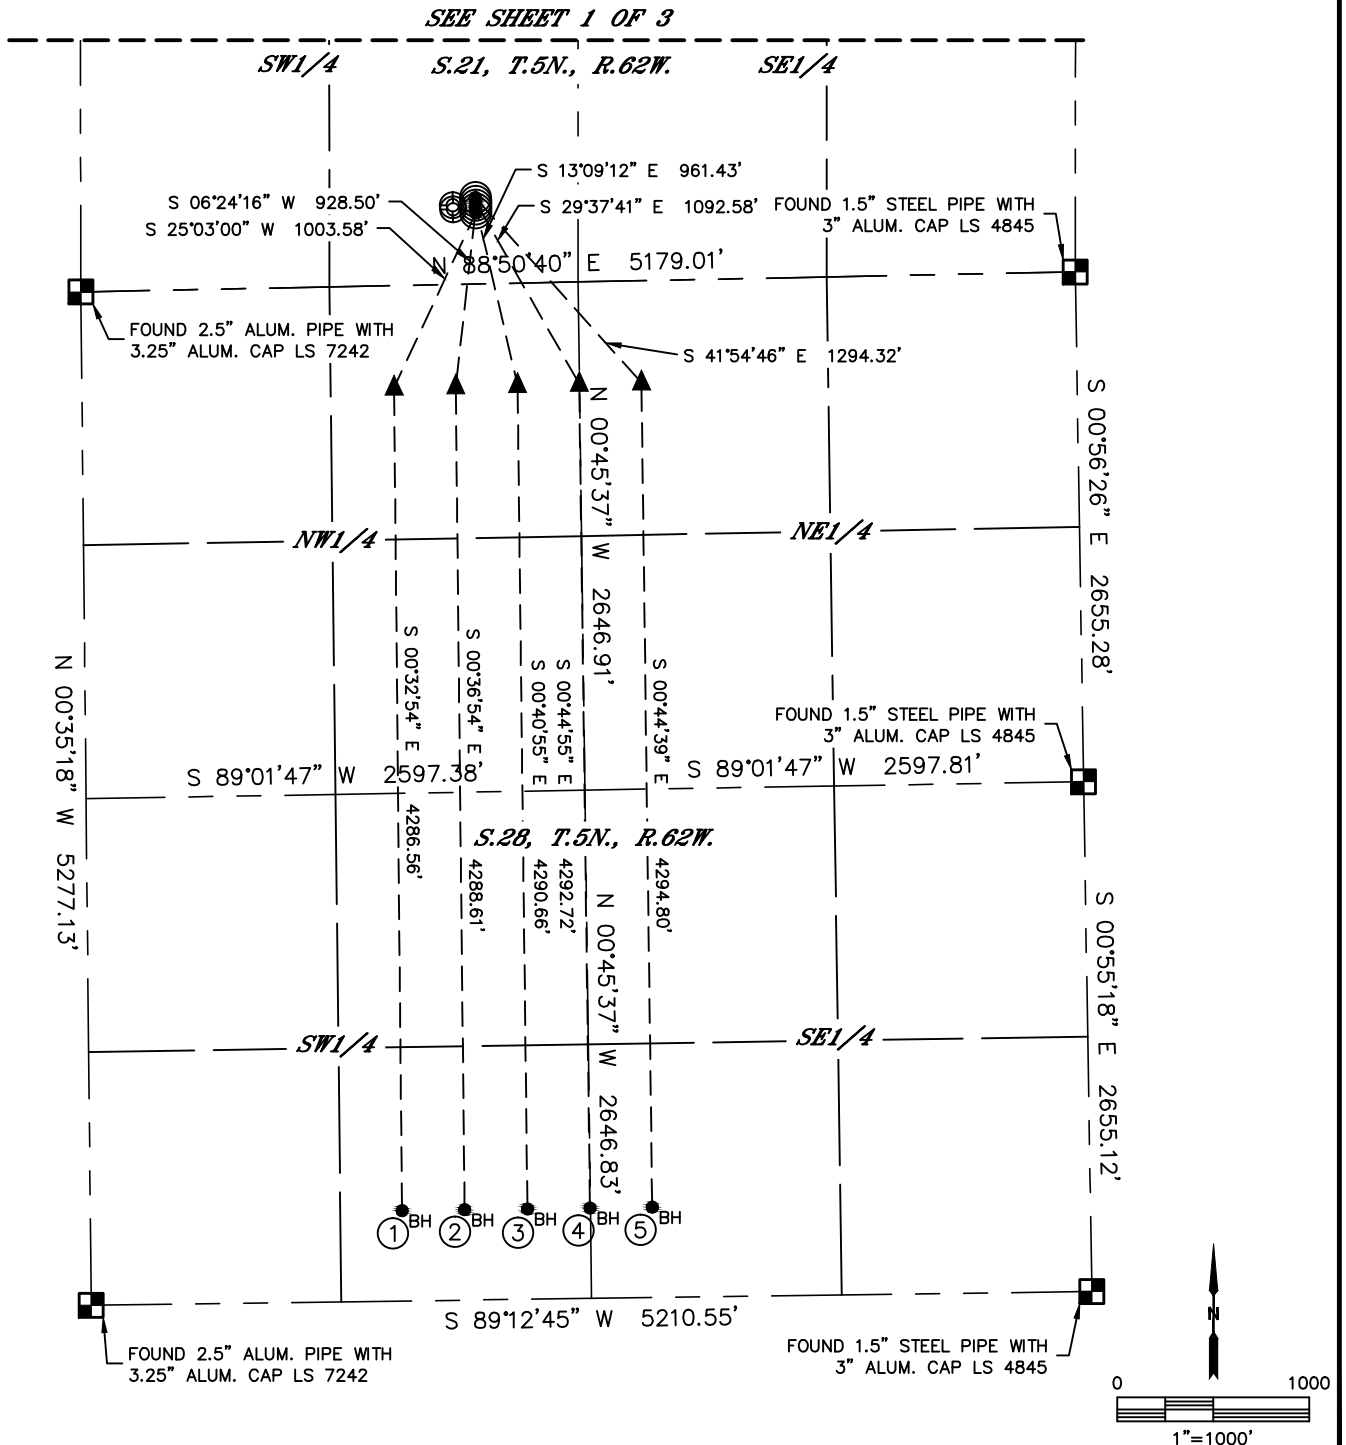

#	WELL NAME	SHL FOOTAGE	SHL LAT °	SHL LONG °	SHL PDOP	SHL ELEV	SHL 1/4/1/4
1	STATE ANTELOPE F21-J24-28HNC	369 FSL 2057 FWL	40.37896	-104.33080	1.6	4634	SESW
2	STATE ANTELOPE 21-24-28HNB	389 FSL 2057 FWL	40.37902	-104.33080	1.6	4634	SESW
3	STATE ANTELOPE K21-O24-28HNC	409 FSL 2056 FWL	40.37907	-104.33080	1.6	4634	SESW
4	STATE ANTELOPE K-O-28HNB	429 FSL 2056 FWL	40.37913	-104.33080	1.6	4634	SESW
5	STATE ANTELOPE K31-O34-28HNC	449 FSL 2055 FWL	40.37918	-104.33080	1.6	4634	SESW
9	EX. STATE ANTELOPE J-21-16XRL	412 FSL 1936 FWL	40.37908	-104.33123	3.5	4634	SESW
10	EX. ANTELOPE O-K-21HZ	390 FSL 1938 FWL	40.37902	-104.33122	2.2	4634	SESW




Lat40°, Inc. 6250 W. 10th Street, Unit 2, Greeley, CO 970-515-5294

MULTI-WELL PLAN

ANTELOPE J-21 PAD

SECTION: 21
TOWNSHIP: 5N
RANGE: 62W
6TH. P.M.
WELD COUNTY, CO

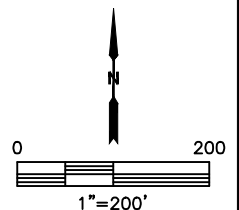

SHEET 3 OF 3

DATE: 7/1/2015
PROJECT#: 2015062