



Attachment #1 – Wellbore Diagram

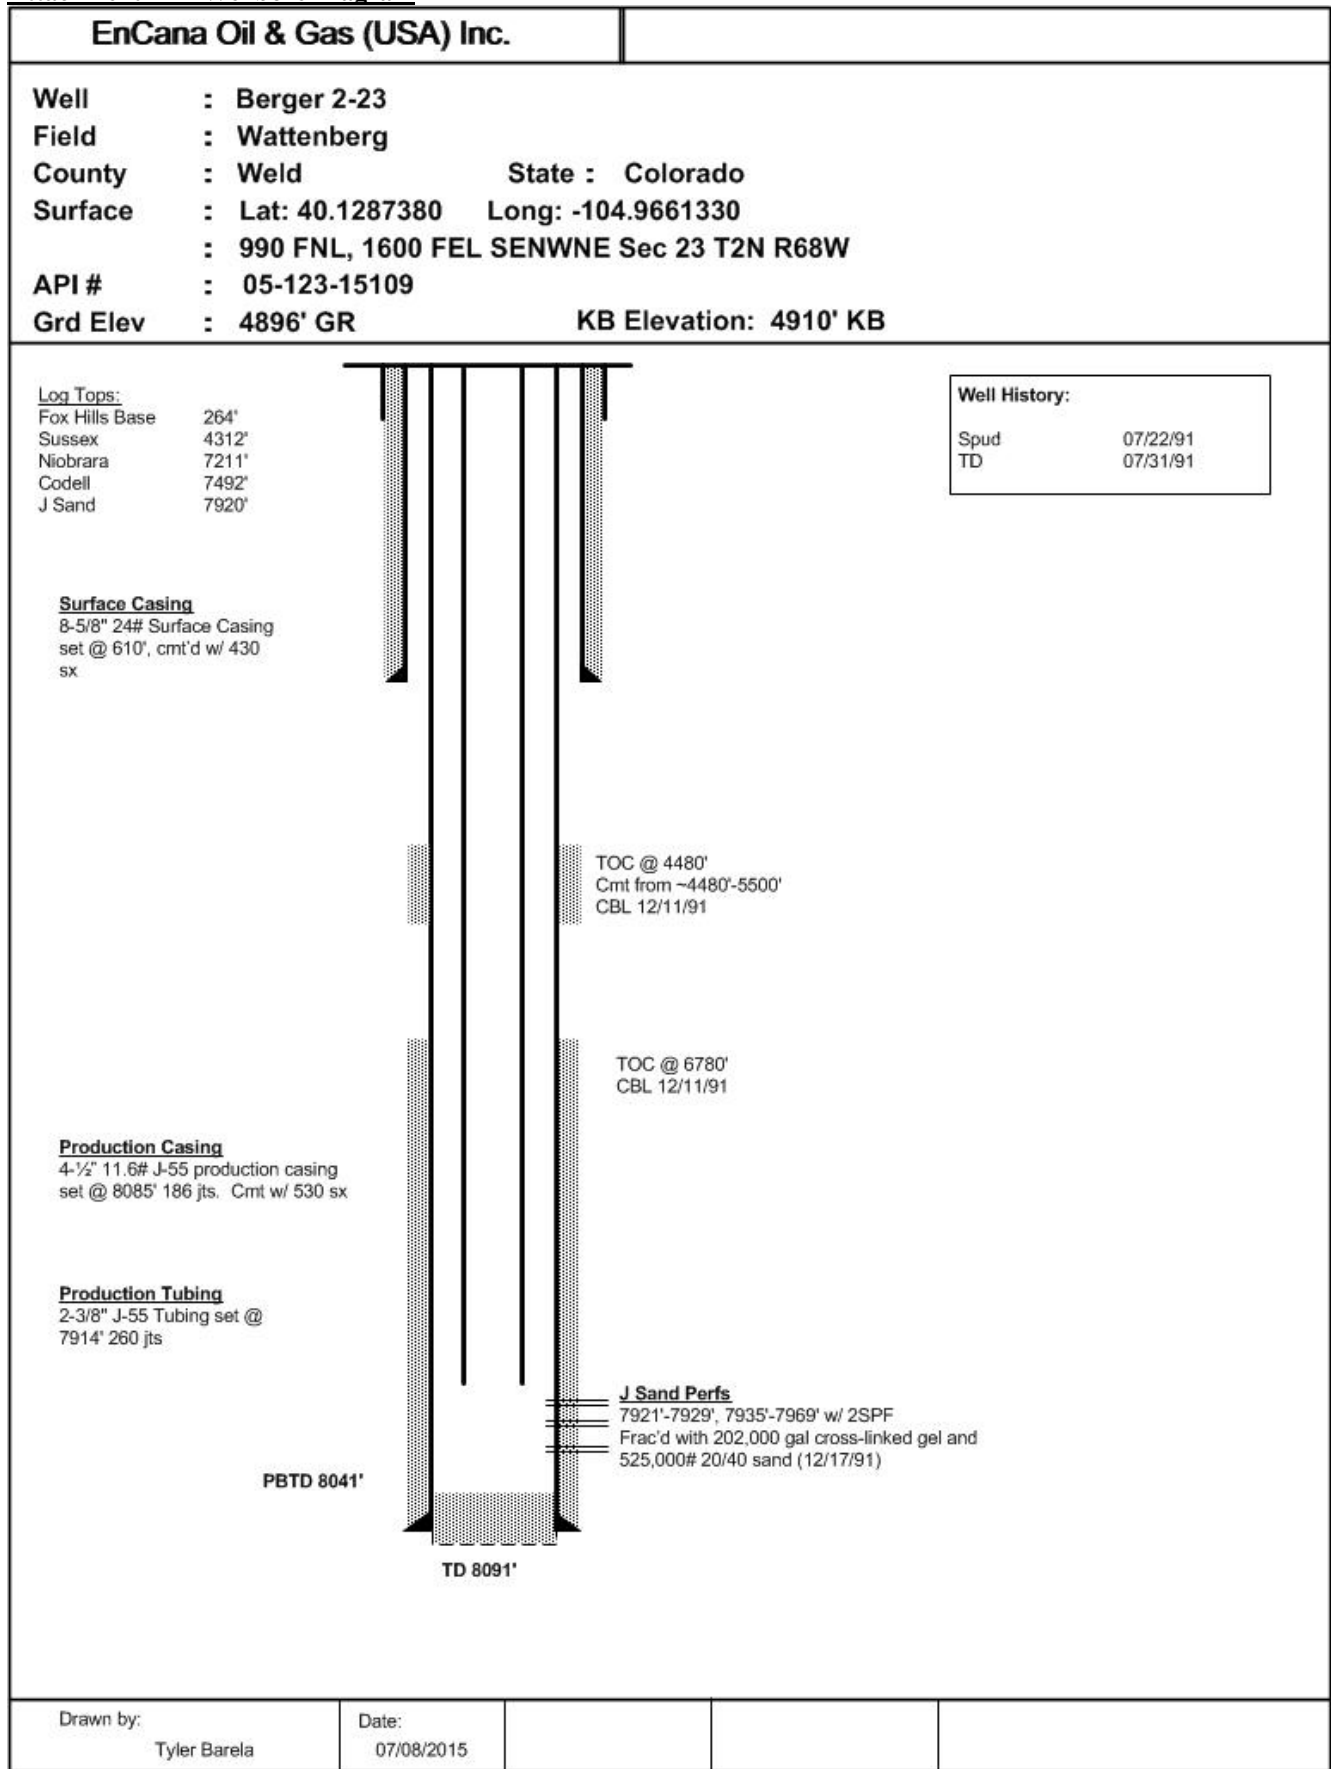

| | | | |
|---------------------------|---------------------|--|--|
| Drawn by: Tyler Barela | Date: 07/08/2015 | | |
|---------------------------|---------------------|--|--|

Attachment #2 – Proposed Wellbore Diagram

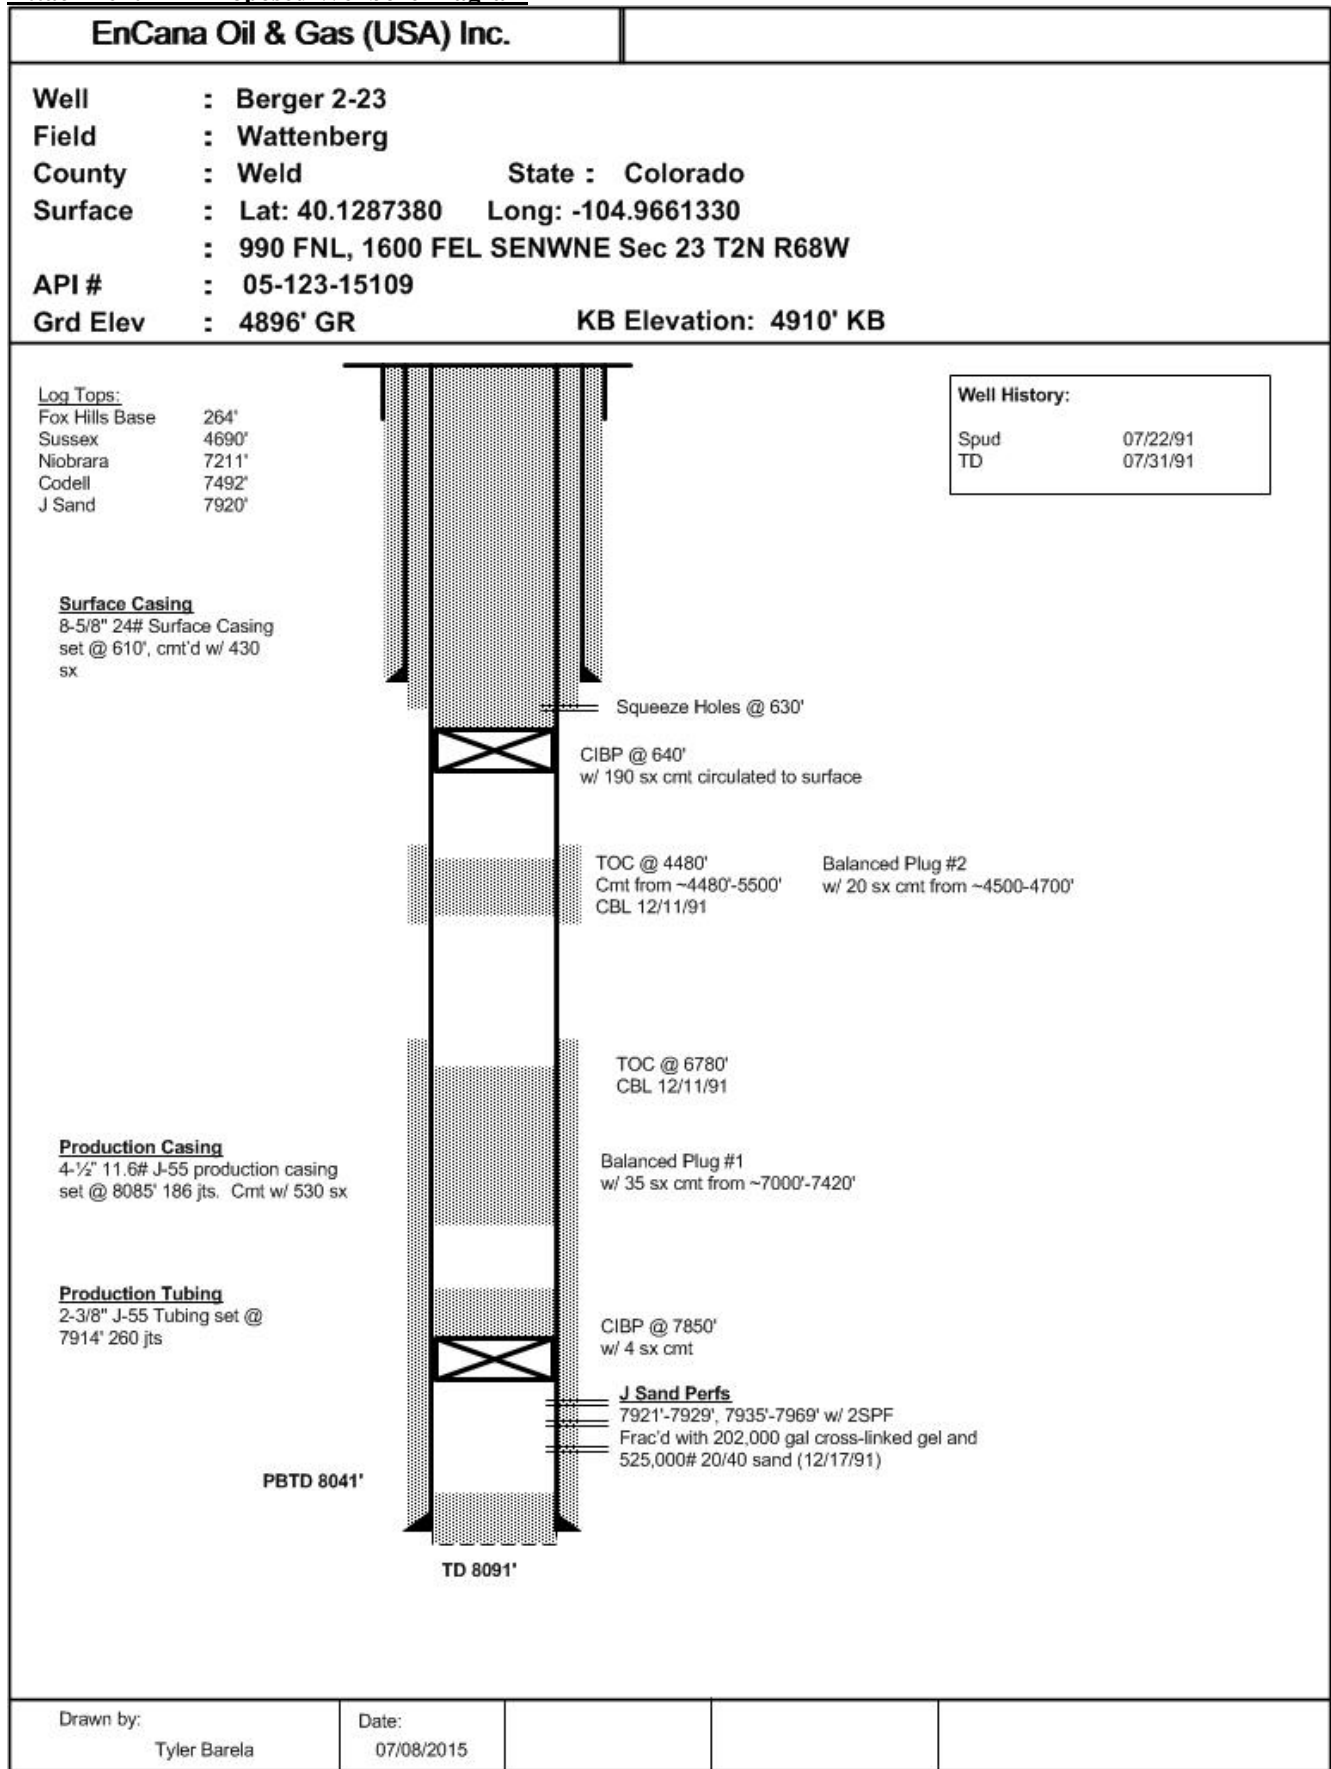

| | | | |
|---------------------------|---------------------|--|--|
| Drawn by: Tyler Barela | Date: 07/08/2015 | | |
|---------------------------|---------------------|--|--|