


SECTION 13
SECTION 24

Section Line

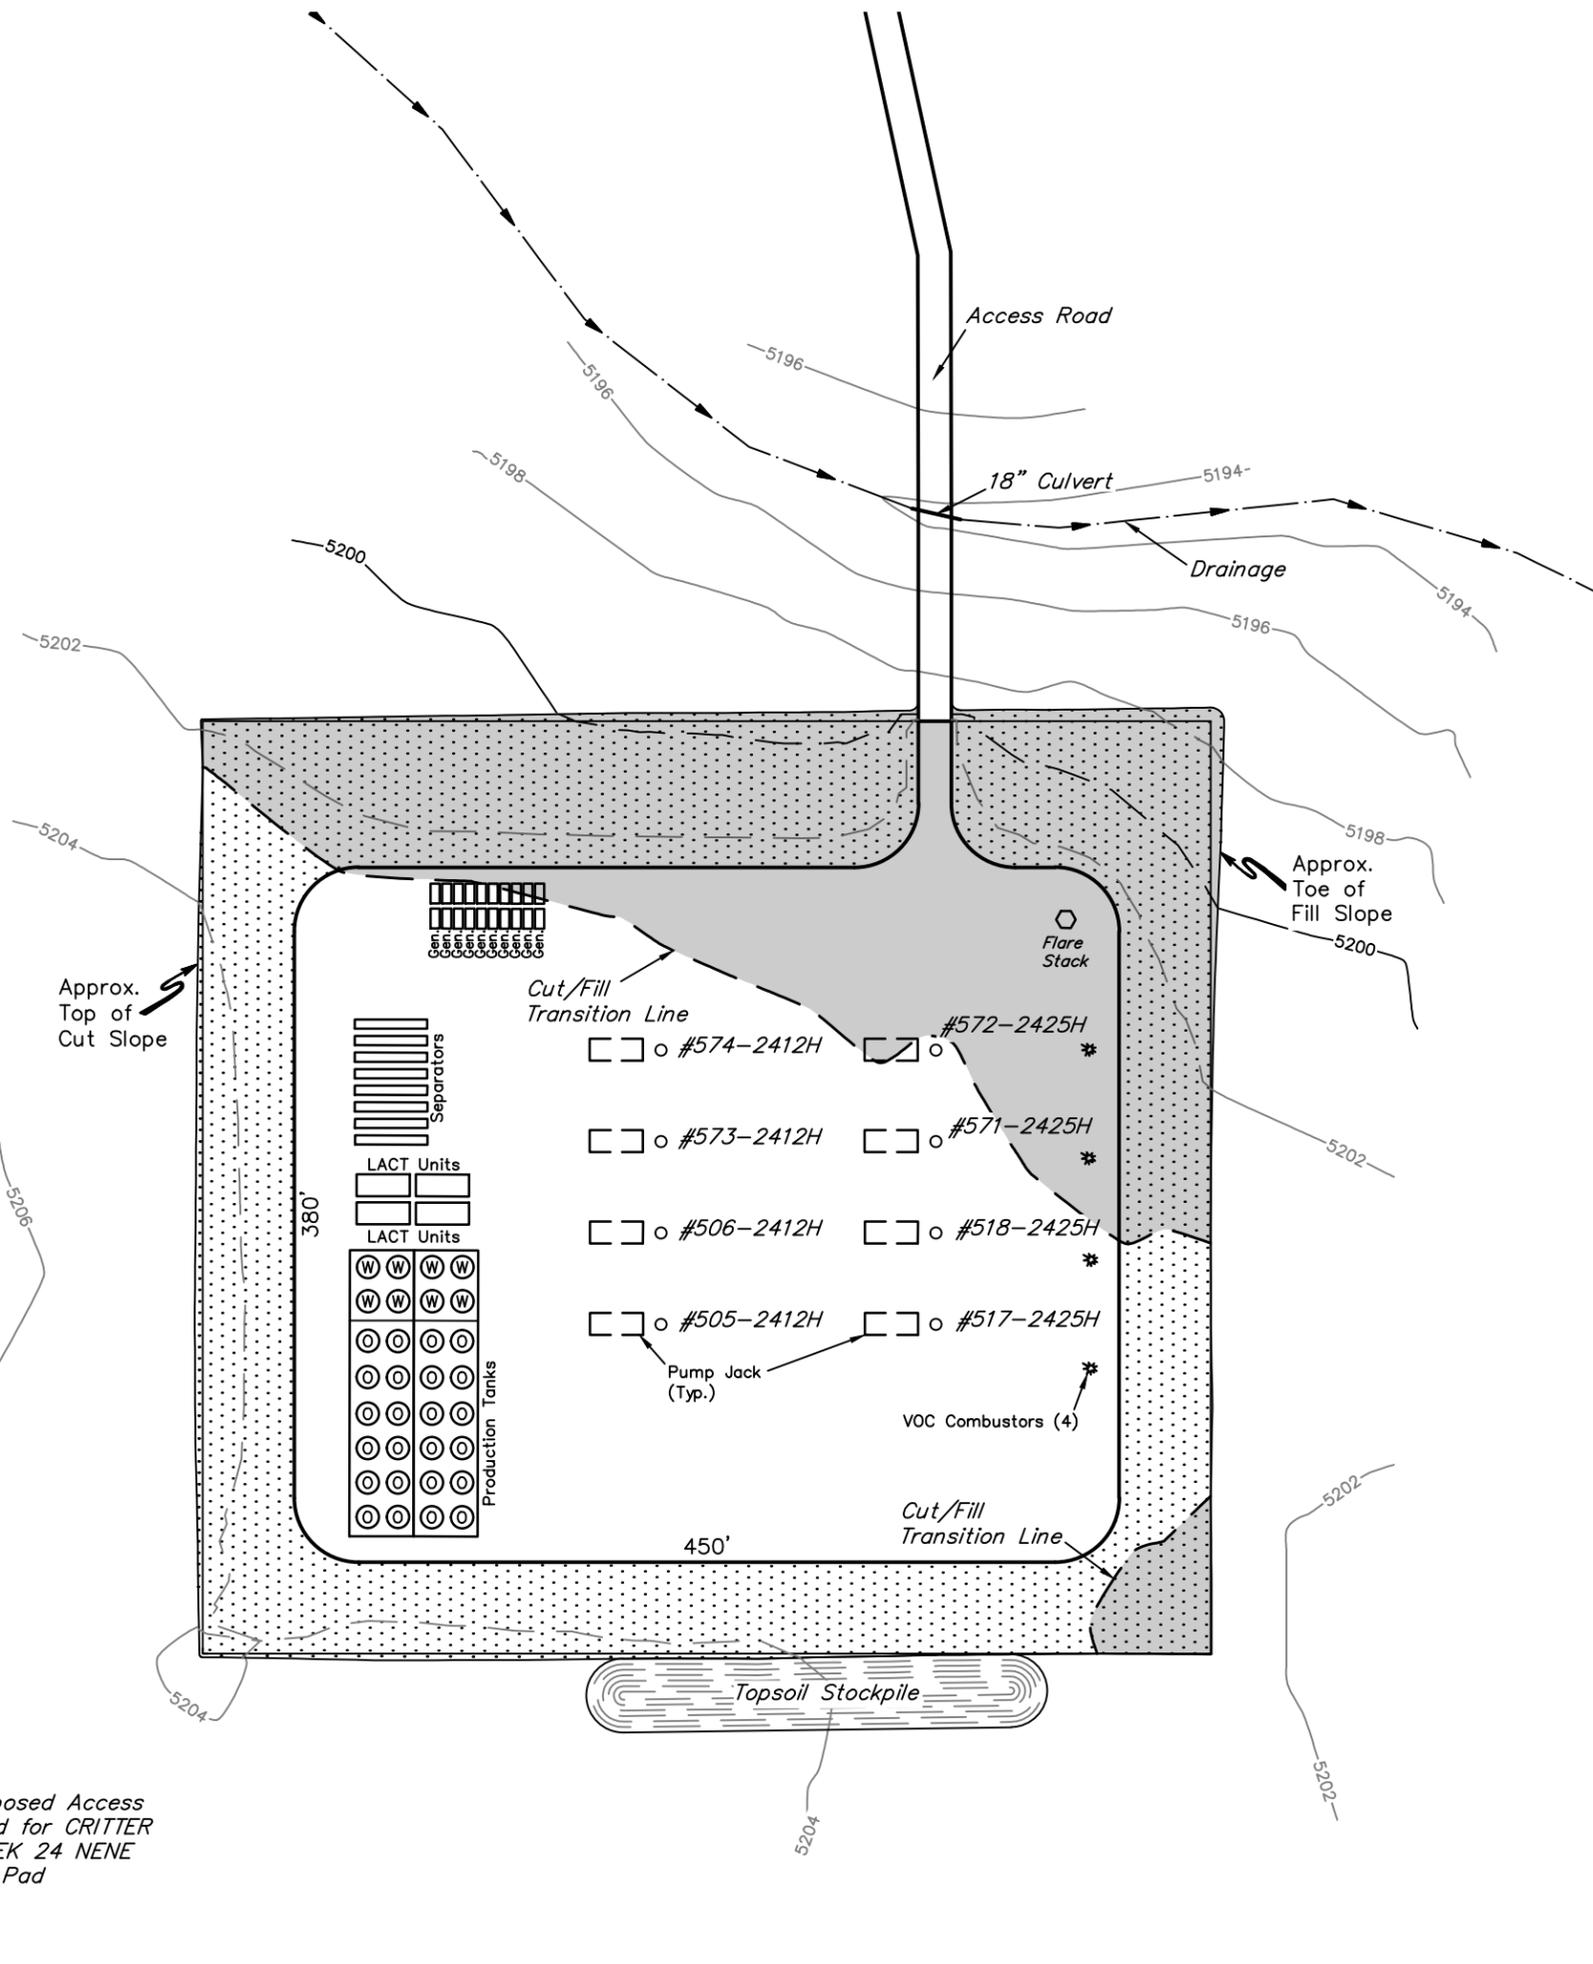

Approx. Top of Cut Slope

Approx. Toe of Fill Slope

Proposed Access Road for CRITTER CREEK 24 NENE Well Pad

LEGEND:

	Reclaimed Area
--	----------------

APPROXIMATE PRODUCTION PAD ACREAGE = ±4.171 ACRES APPROXIMATE RECLAIMED AREA ACREAGE = ±3.467 ACRES TOTAL ACREAGE = ±7.638 ACRES

NOTES:
• Contours shown at 2' intervals.

EOG RESOURCES, INC.
CRITTER CREEK 24 NWNE
SECTION 24, T11N, R63W, 6th P.M.
NW 1/4 NE 1/4
WELD COUNTY, COLORADO



UELS, LLC
Corporate Office * 85 South 200 East
Vernal, UT 84078 * (435) 789-1017

DRAWN BY: J.W.	DATE DRAWN: 04-10-15
SCALE: 1" = 100'	REVISED: 00-00-00

INTERIM RECLAMATION PLAN FIGURE #4