


Sovereign Operating Company
Murray B-1
Stonington Field
Baca County, Colorado
Sec 5, T32S, R42W

A P I 05-009-06173

7/16/2015
RJD

Current Downhole Configuration

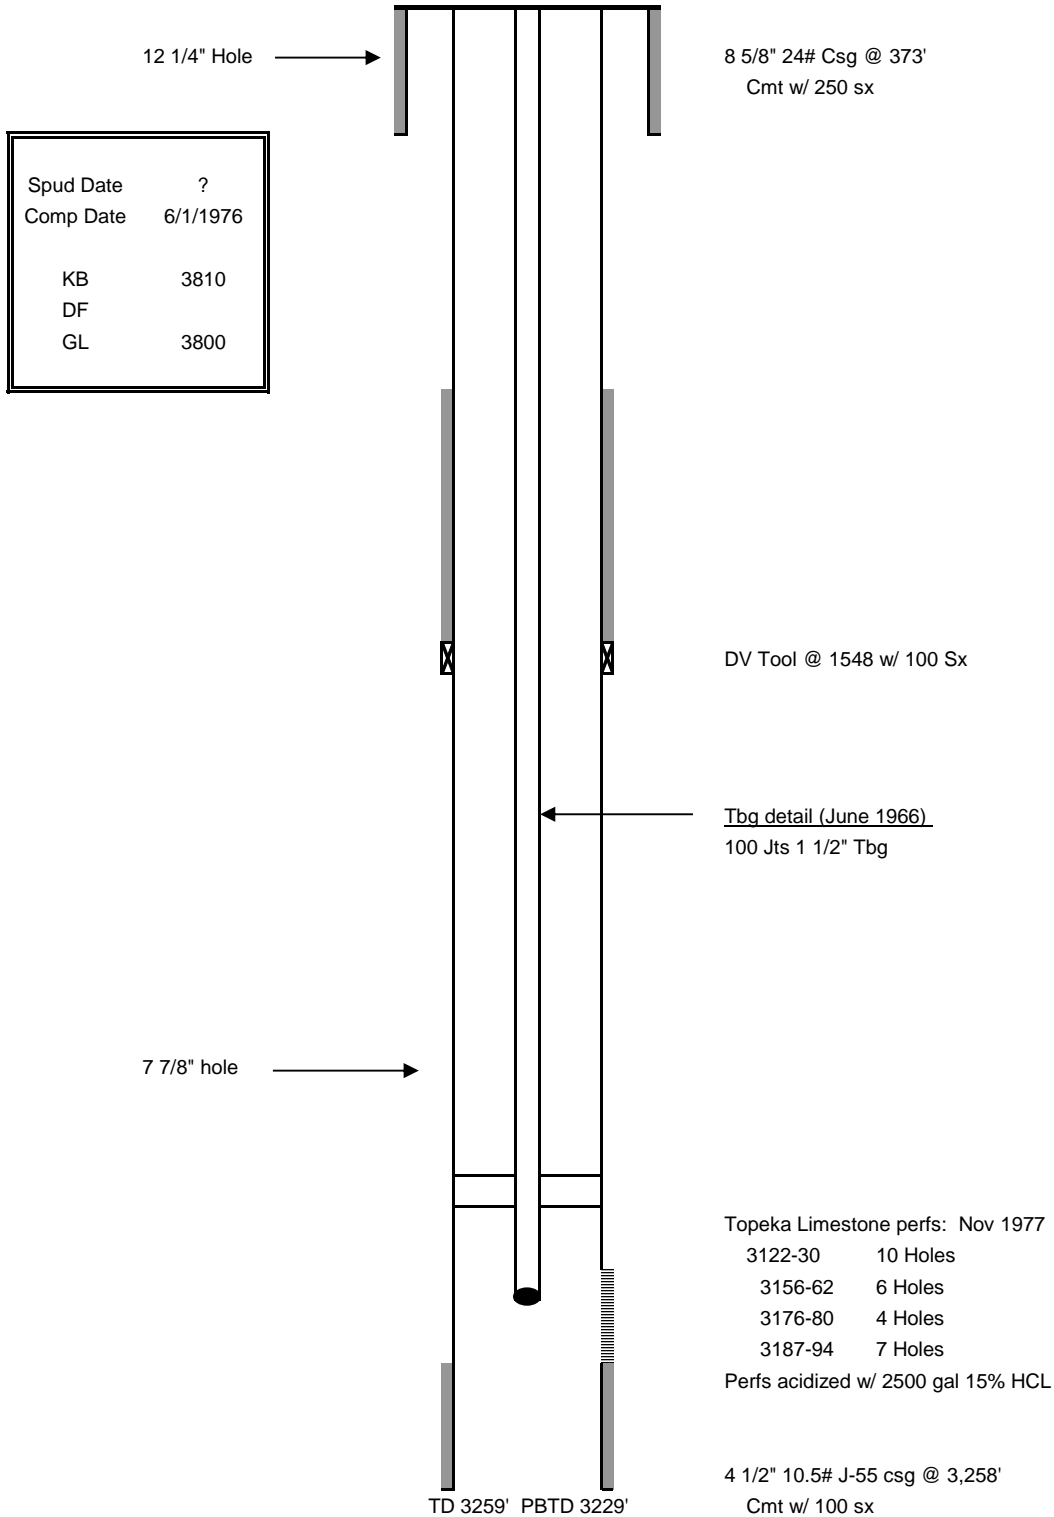

Sovereign Operating Company
Murray B-1
Stonington Field
Baca County, Colorado
Sec 5, T32S, R42W

A P I 05-009-06173

7/16/2015

RJD

Proposed Downhole Configuration

