


Sovereign Operating Company  
Smith H-1  
Stonington Field  
Baca County, Colorado  
Sec 33 31S-42W

A P I 05-009-06142

7/16/2015

RJD

Current Downhole Configuration

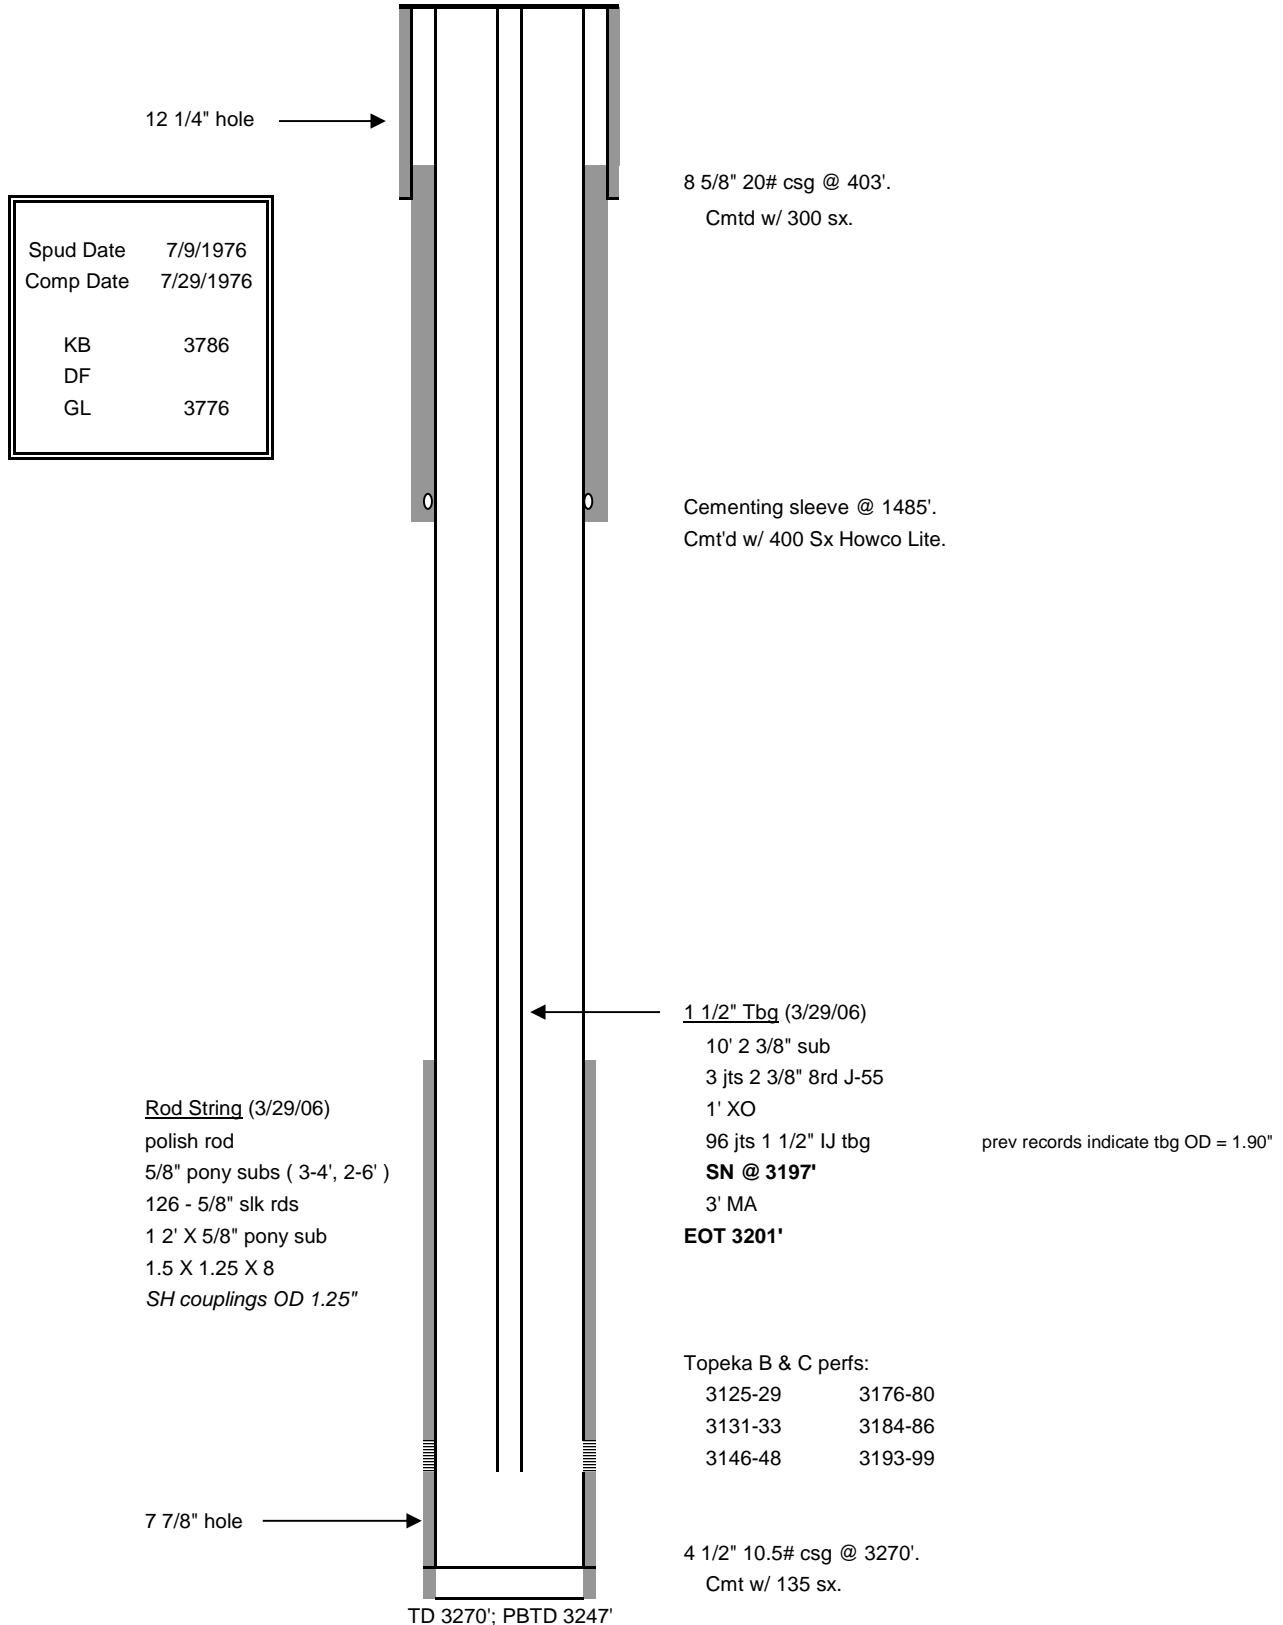

**Sovereign Operating Company**  
**Smith H-1**  
**Stonington Field**  
**Baca County, Colorado**  
**Sec 33 31S-42W**

A P I 05-009-06142

7/16/2015

RJD

**Proposed Downhole Configuration**

