

Sovereign Operating Company

State 267 S 1

Stonington Field

Baca County, Colorado


SE SW Sec 16 31S-42W

A P I 05-009-06173

7/16/2015

RJD

Current Downhole Configuration

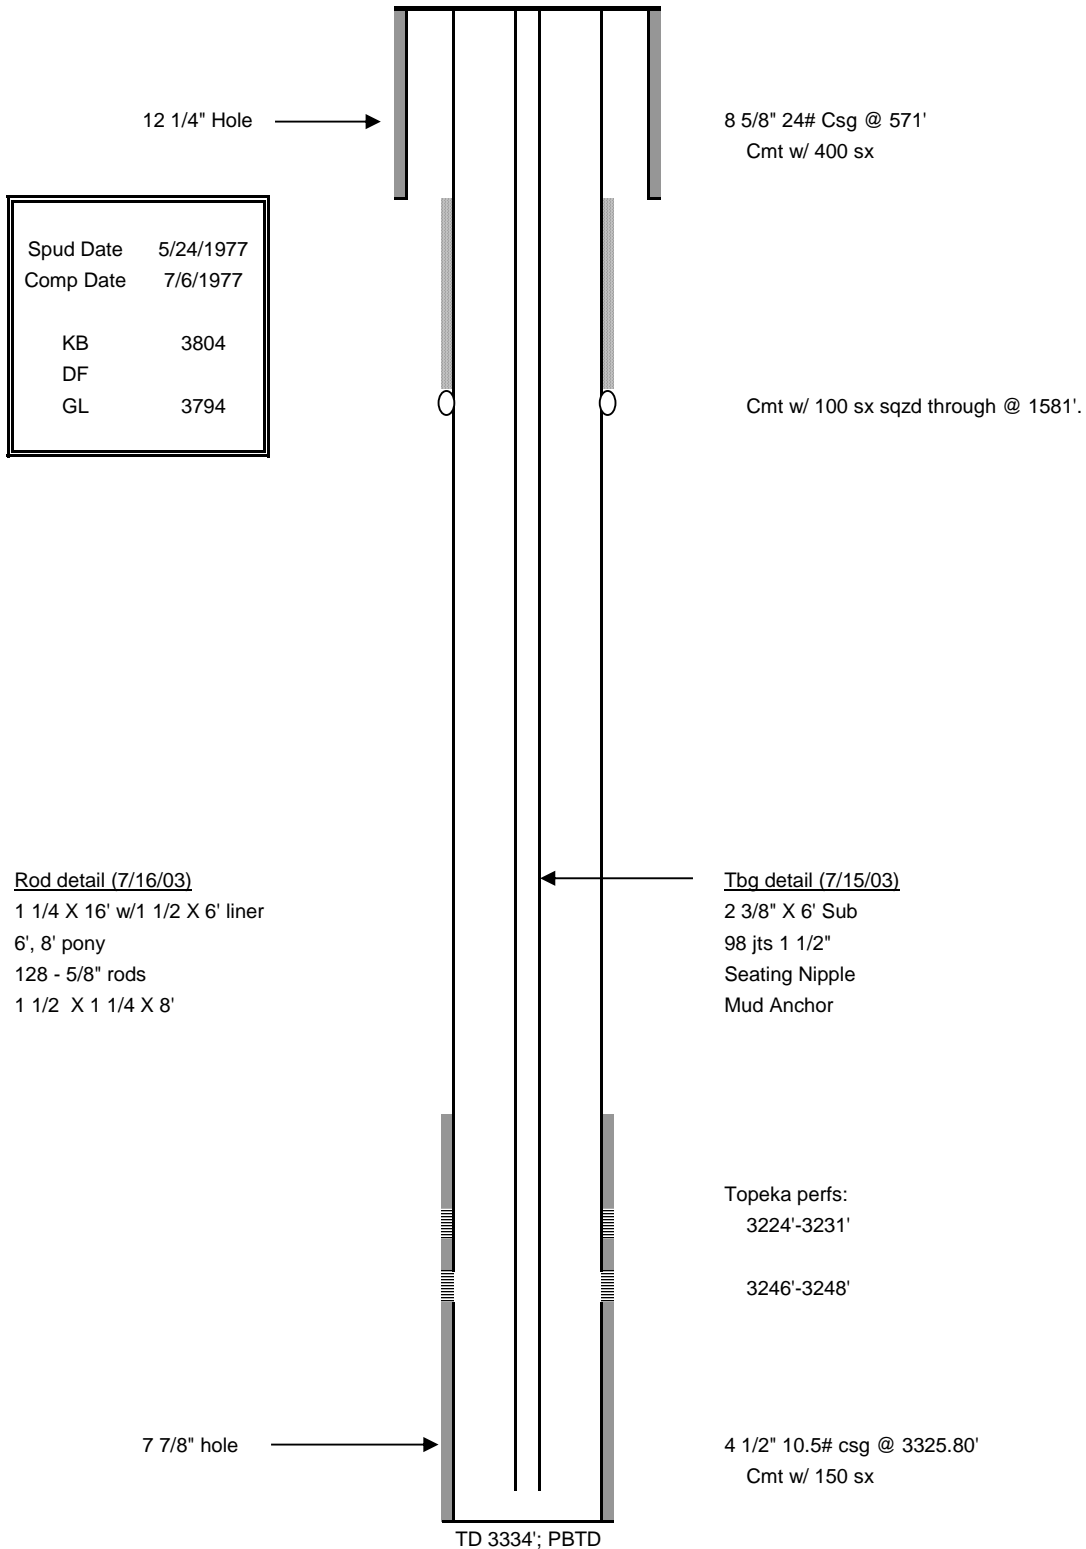

**Sovereign Operating Company
State 267 S 1
Stonington Field
Baca County, Colorado
SE SW Sec 16 31S-42W**

A P I 05-009-06173

7/16/2015

RJD

Proposed Downhole Configuration

