




Lat40°, Inc. 6250 W. 10th Street, Unit 2, Greeley, CO 970-515-5294

# PROPOSED SCALED FACILITY DRAWING

SATER 4N63W19E PAD

SECTION: 19  
TOWNSHIP: 4N  
RANGE: 63W

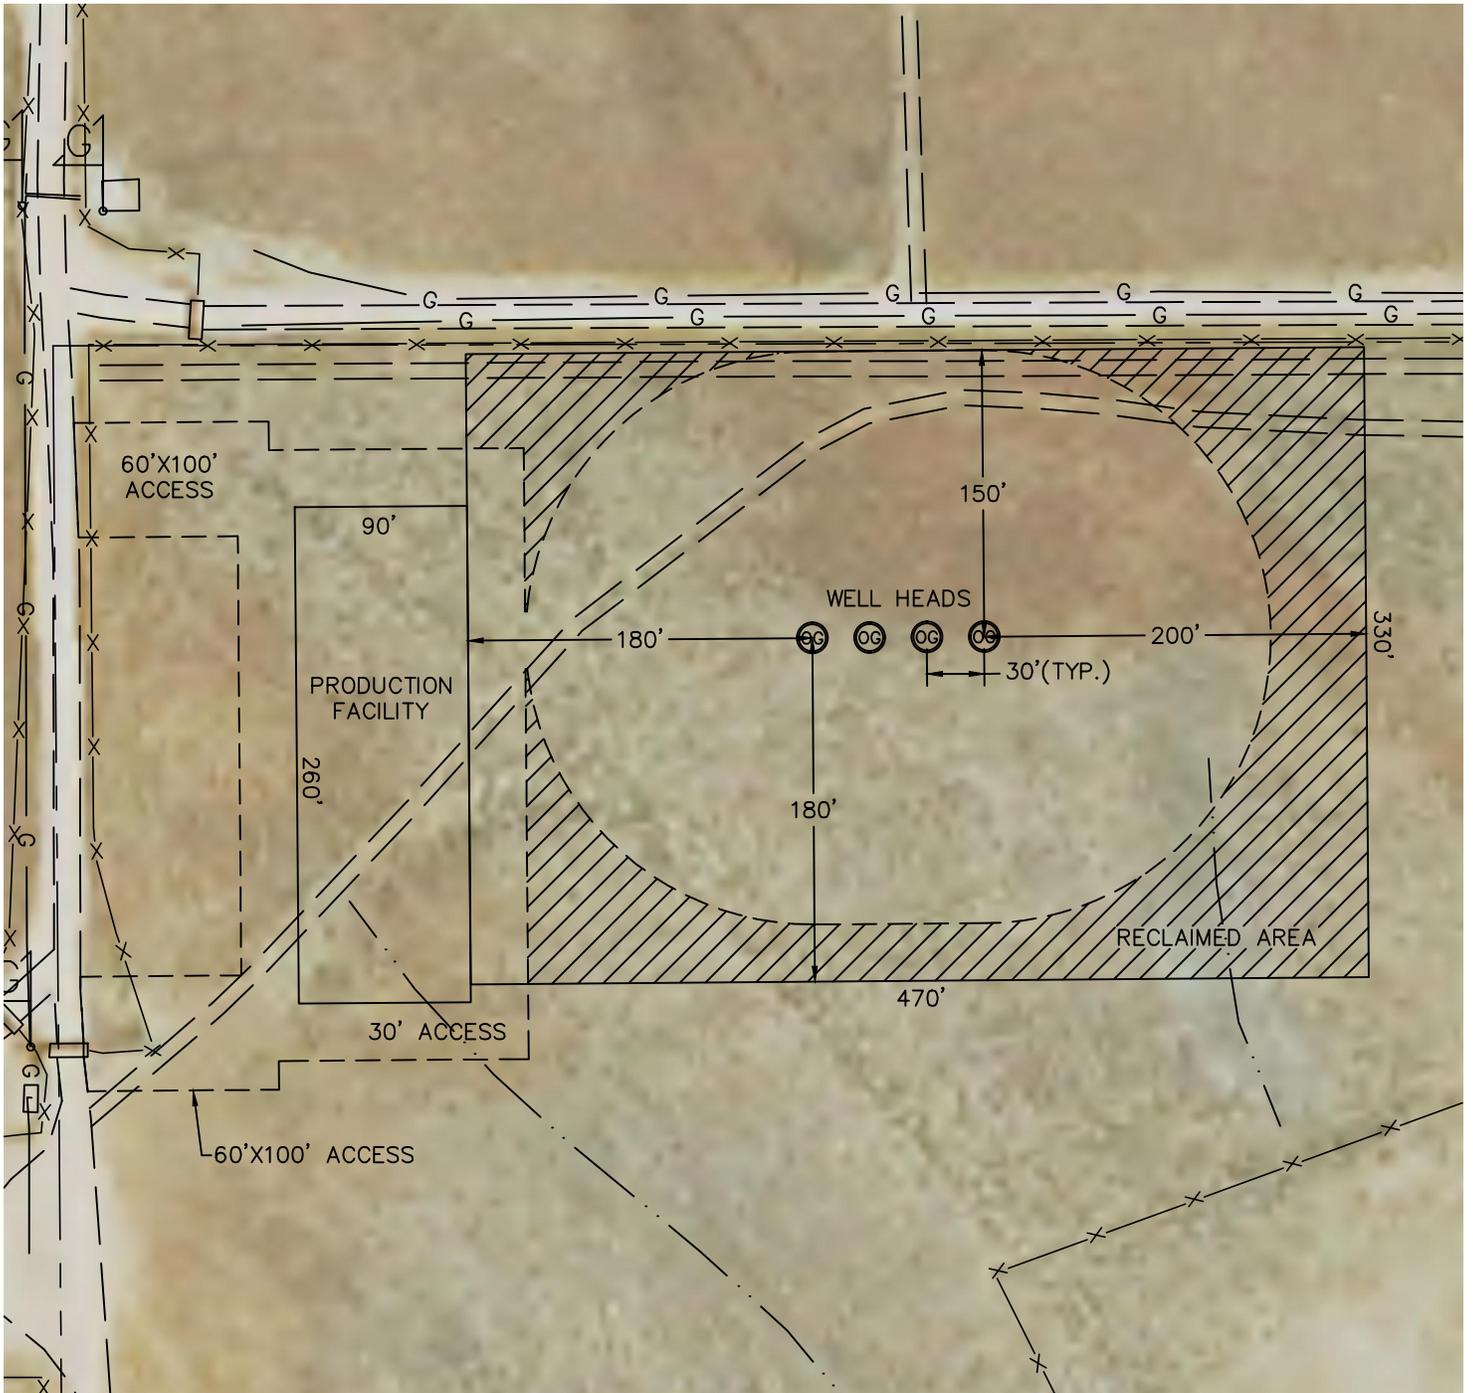

## LEGEND

- PROPOSED WELL HEAD
- TANK BATTERY
- WATER TANK
- WATER VAULT
- SEPARATOR
- ECD
- METER
- VRU- VAPOR RECOVERY UNIT

***TOTAL DISTURBED AREA OF LOCATION: ±4.7 ACRES***  
***TOTAL SIZE OF LOCATION AFTER RECLAMATION: ±3.6 ACRES***

