


- NOTES:**
- Flare Stack is to be located a min. of 100' from the wellhead.
 - Contours shown at 2' intervals.

EOG RESOURCES, INC.
RANDALL CREEK 29 SESE ON
EXISTING RANDALL CREEK #2-29H PAD
SE 1/4 SE 1/4, SECTION 29, T12N, R62W, 6th P.M.
WELD COUNTY, COLORADO

DRAWN BY: T.T.	DATE DRAWN: 01-13-15
SCALE: 1" = 60'	REVISED: 05-13-15 C.D.L.
TYPICAL RIG LAYOUT	FIGURE #3



UELS, LLC
Corporate Office * 85 South 200 East
Vernal, UT 84078 * (435) 789-1017

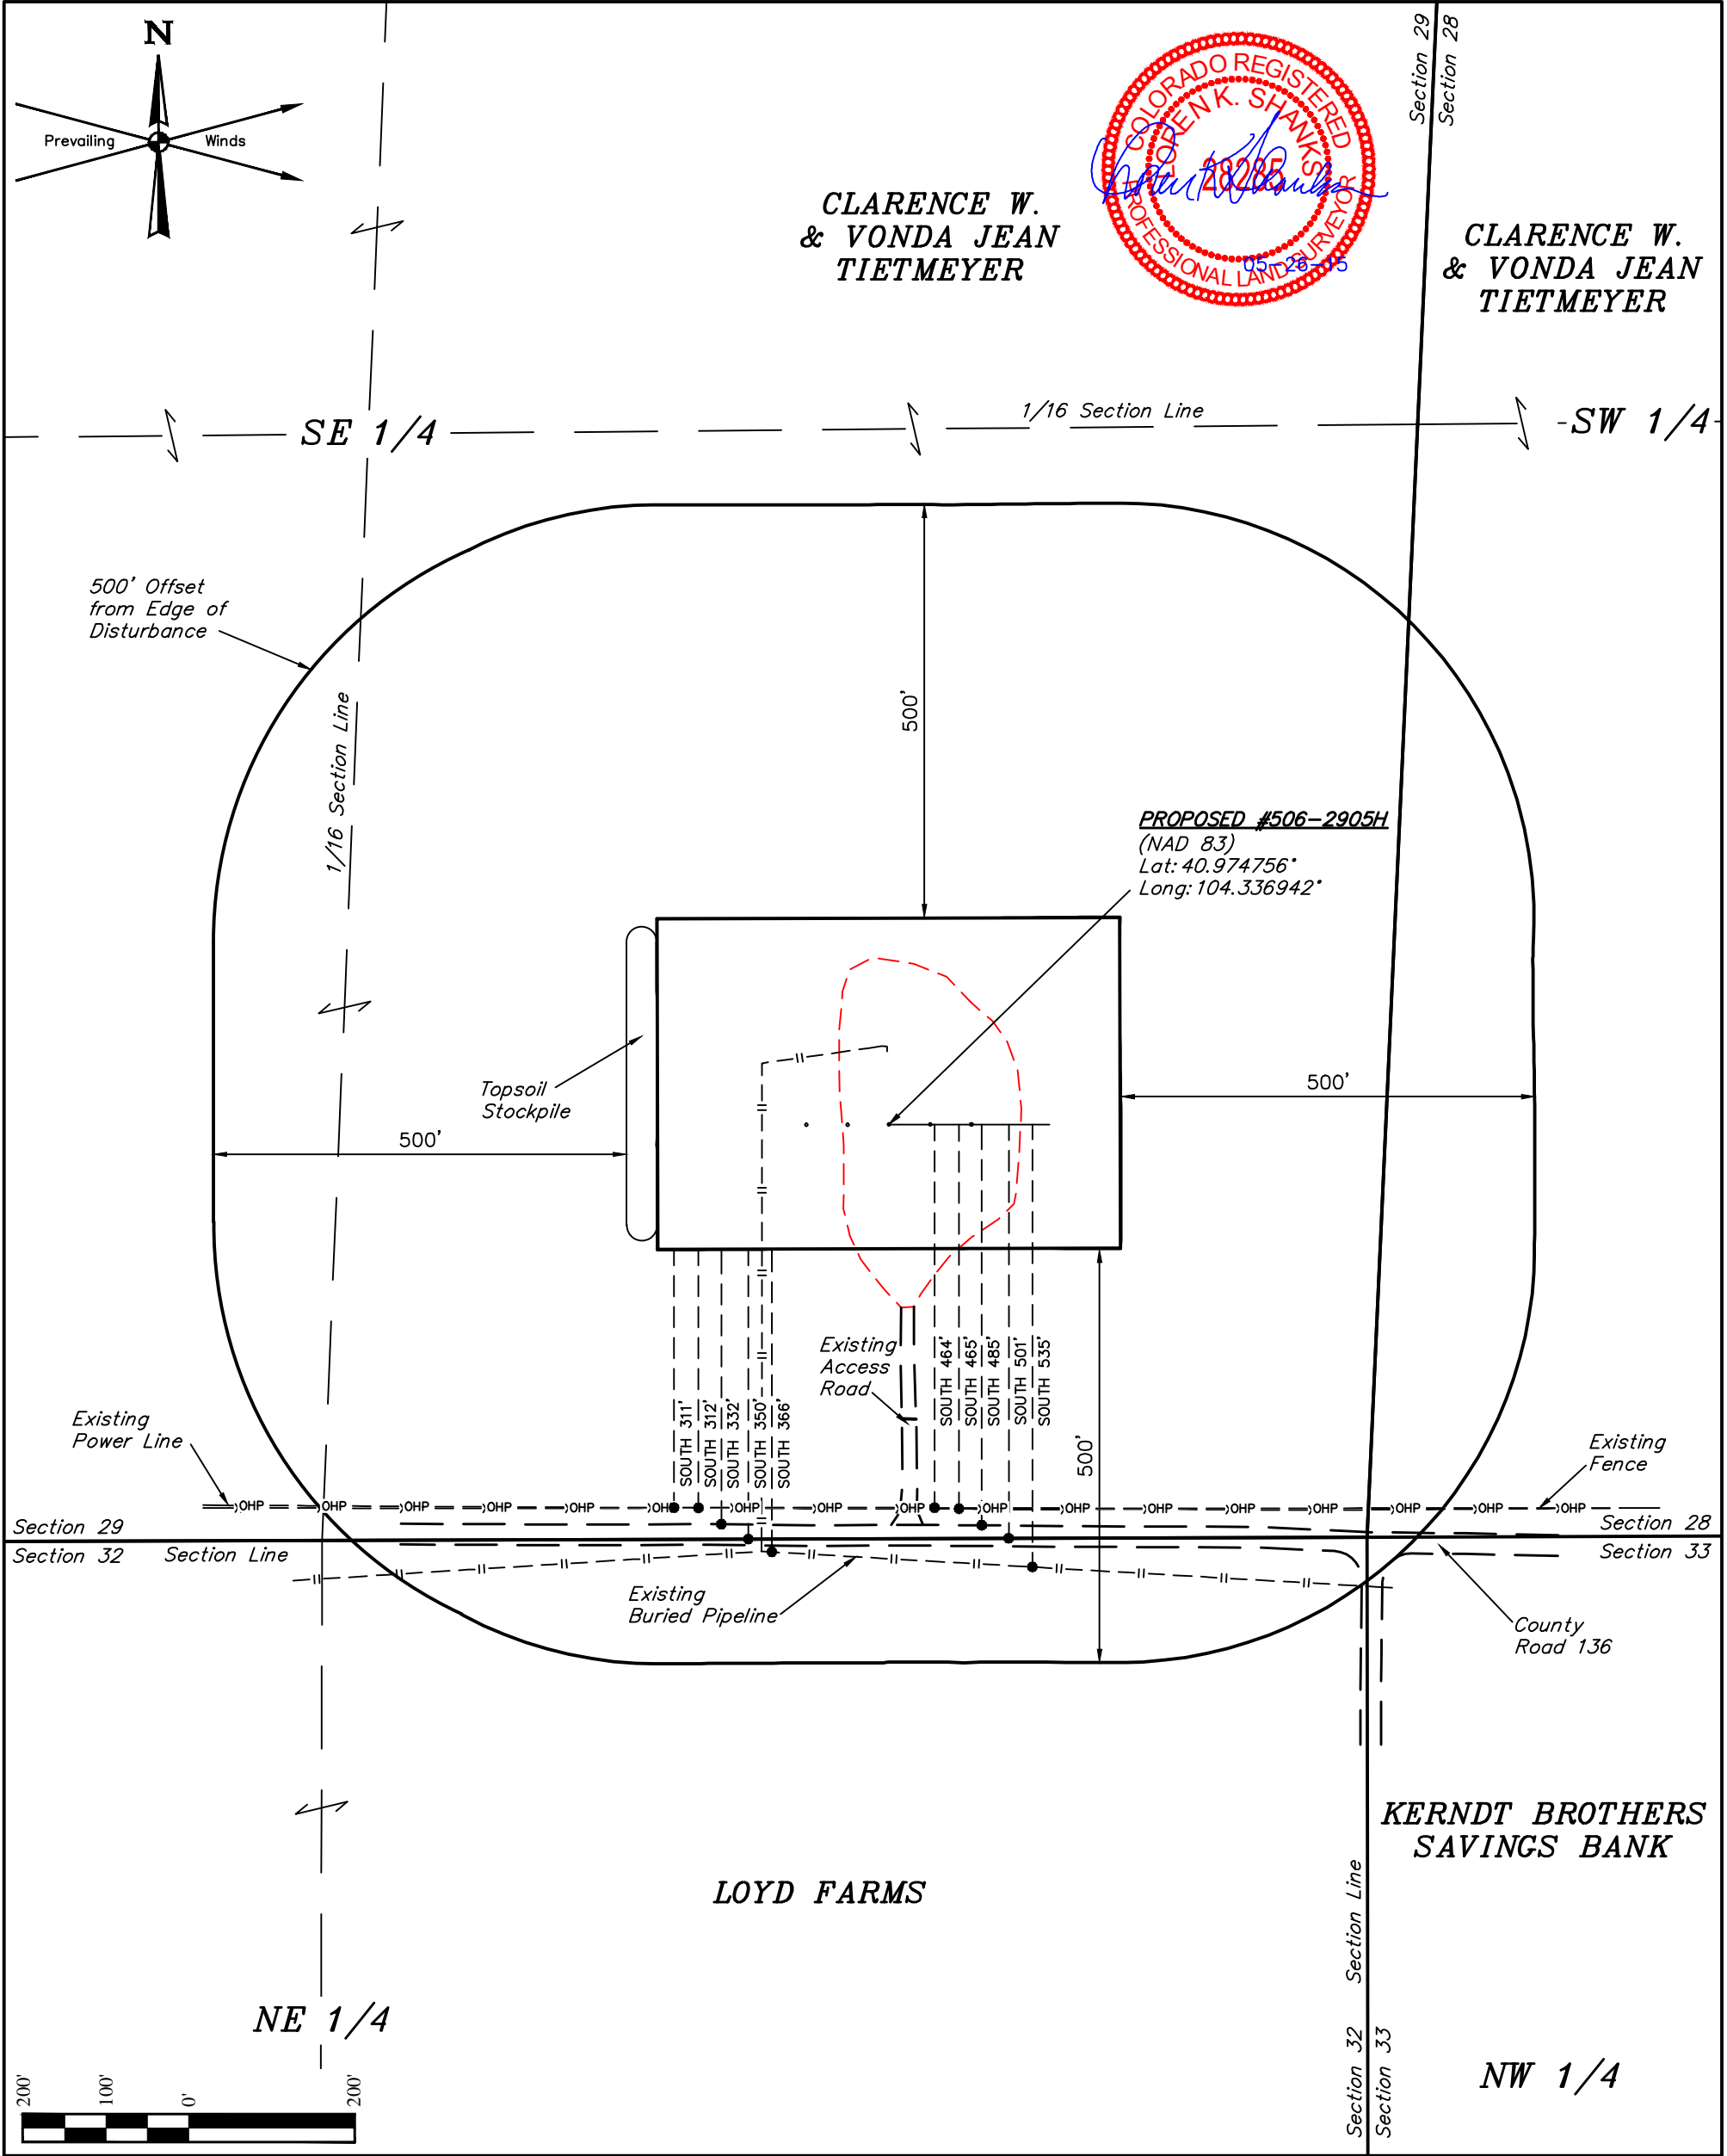

PLANT COMMUNITY <input checked="" type="checkbox"/> DISTURBED GRASSLAND <input type="checkbox"/> NATIVE GRASSLAND <input type="checkbox"/> SHRUB LAND <input type="checkbox"/> PLAINS RIPARIAN <input type="checkbox"/> MOUNTAIN RIPARIAN <input type="checkbox"/> FOREST LAND <input type="checkbox"/> WETLANDS AQUATIC <input type="checkbox"/> ALPINE <input type="checkbox"/> OTHER (Describe):	CURRENT LAND USE CROP LAND: <input type="checkbox"/> IRRIGATED <input checked="" type="checkbox"/> DRY LAND <input type="checkbox"/> IMPROVED PASTURE <input type="checkbox"/> HAY MEADOW <input type="checkbox"/> CRP NON-CROP LAND: <input type="checkbox"/> RANGELAND <input type="checkbox"/> TIMBER <input type="checkbox"/> RECREATIONAL <input type="checkbox"/> OTHER (Describe) SUBDIVIDED: <input type="checkbox"/> INDUSTRIAL <input type="checkbox"/> COMMERCIAL <input type="checkbox"/> RESIDENTIAL
NOTES:	FUTURE LAND USE CROP LAND: <input type="checkbox"/> IRRIGATED <input type="checkbox"/> DRY LAND <input type="checkbox"/> IMPROVED PASTURE <input type="checkbox"/> HAY MEADOW <input type="checkbox"/> CRP NON-CROP LAND: <input type="checkbox"/> RANGELAND <input type="checkbox"/> TIMBER <input type="checkbox"/> RECREATIONAL <input type="checkbox"/> OTHER (Describe) SUBDIVIDED: <input type="checkbox"/> INDUSTRIAL <input type="checkbox"/> COMMERCIAL <input type="checkbox"/> RESIDENTIAL

EOG RESOURCES, INC.
RANDALL CREEK 29 SESE ON
EXISTING RANDALL CREEK #2-29H PAD
SE 1/4 SE 1/4, SECTION 29, T12N, R62W, 6th P.M.
WELD COUNTY, COLORADO

SURVEYED BY: JARED CHRISTOPHER	SURVEY DATE: 01-05-15
DRAWN BY: T.T.	DATE DRAWN: 01-13-15
SCALE: 1" = 200'	REVISED: 05-13-15 C.D.L.

LOCATION DRAWING

FIGURE #5