



Kerr-McGee Oil & Gas Onshore LP

A subsidiary of Anadarko Petroleum Corporation

1099 18th Street
Denver, CO 80202
720-929-6000

July 15, 2015

Matt Lepore
Director, Colorado Oil and Gas Conservation Commission
Department of Natural Resources
The Chancery Building
1120 Lincoln Street, Suite 801
Denver, CO 80203

Re: **30 Day Certification Letter - 318A.e**
FL GREENS 3N-5HZ (COGCC DOC# 400866192)
Township 1 North, Range 66 West
Section 8: NENW
Unit Acreage: 480
Unit Spacing: 1N-66W Sec 5: E2W2, W2E2 Sec 8: NENW, NWNE
2N-66W Sec 32: SESW, SWSE
Weld County, Colorado

Dear Mr. Lepore:

Kerr-McGee Oil and Gas Onshore LP (“KMG”) hereby certifies that a thirty (30) day notice has been given by certified mail to all mineral owners in the proposed wellbore spacing unit. We have not received any objections to such well location, proposed spacing unit, or additional producing formation. KMG hereby respectfully requests approval of this boundary well.

If you have any questions or issues regarding this permit, please contact our office.

Very truly yours,


Kerr-McGee Oil and Gas Onshore LP

A handwritten signature in blue ink, appearing to read 'Craig Richardson'.

Craig Richardson
Regulatory Analyst II

Enclosure

PROPOSED SPACING UNIT MAP

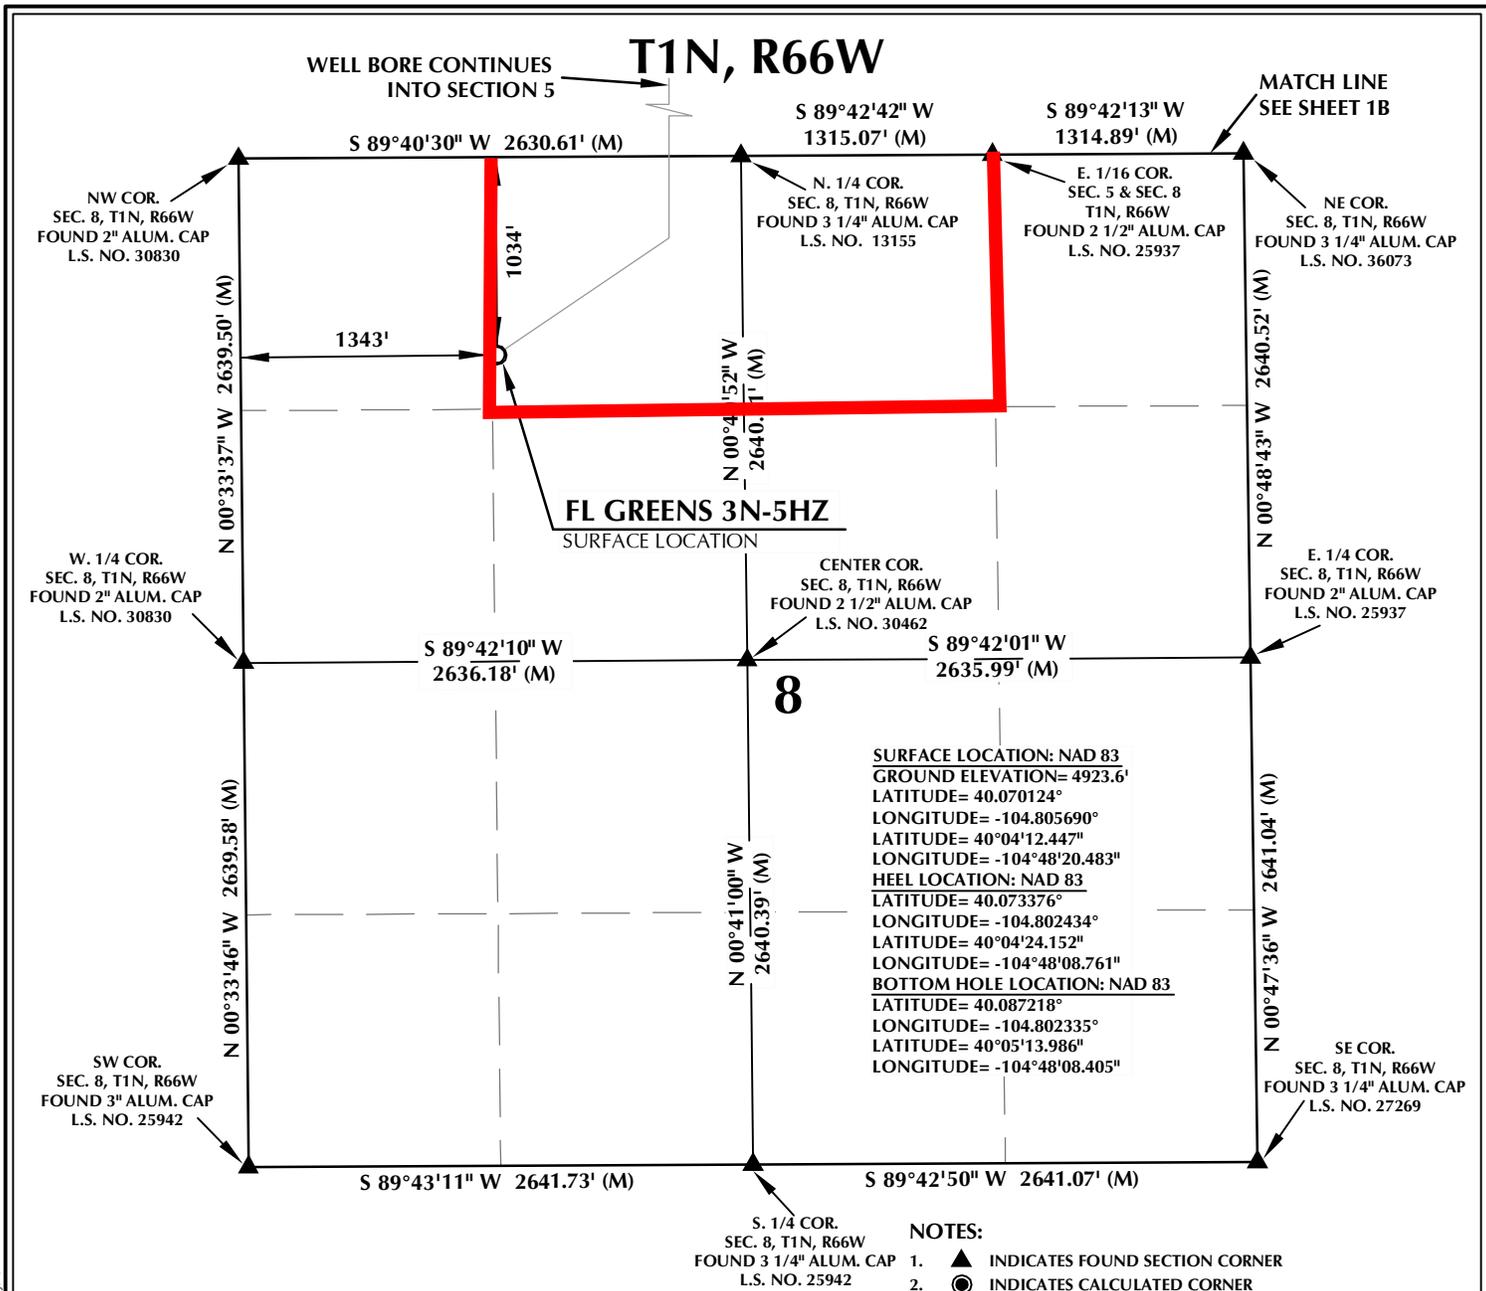


NOTES:

- ▲ INDICATES FOUND SECTION CORNER
- INDICATES CALCULATED CORNER
- ELEVATION BASED ON NAVD88 (GEOID09)
- BASIS OF BEARING DERIVED FROM COLORADO COORDINATE SYSTEM 1983 NORTH ZONE UNLESS OTHERWISE NOTED.
- ALL MEASURED DISTANCES ARE GRID. COMBINED SCALE FACTOR: .99972967
- OPERATOR: ROB WILSON / PDOP = 1.4
- SEE ADDENDUM TO WELL LOCATION CERTIFICATE FOR EXISTING IMPROVEMENTS WITHIN 500' OF THE WELL PAD.
- WELL FOOTAGES ARE MEASURED AT RIGHT ANGLES TO THE SECTION LINES.
- THE BOTTOM OF HOLE BEARS N00°08'10"W, 5043' FROM THE HEEL LOCATION.


CERTIFICATE OF SURVEYOR:

THIS IS TO CERTIFY THAT THE ABOVE PLAT WAS PREPARED FROM FIELD NOTES OF ACTUAL SURVEY MADE BY ME OR UNDER MY SUPERVISION AND THAT THE SAME ARE TRUE AND CORRECT TO THE BEST OF MY KNOWLEDGE AND BELIEF. THIS CERTIFICATE DOES NOT REPRESENT A LAND SURVEY PLAT OR IMPROVEMENT SURVEY PLAT AS DEFINED BY C.S. 38-51-102 AND CANNOT BE RELIED UPON TO DETERMINE OWNERSHIP.

Benjamin J. Reenders
Benjamin J. Reenders
 PROFESSIONAL LAND SURVEYOR
 COLORADO REGISTRATION NUMBER 483305

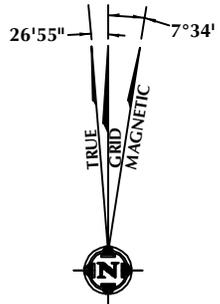

NOTE: MAGNETIC NORTH IS CURRENT AS OF 5/11/2015. MAGNETIC NORTH CHANGES WEST 0°06' PER YEAR.

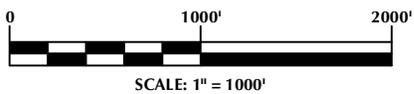

WELL PAD - FL GREENS FEDERAL 35N-8HZ

FL GREENS 3N-5HZ
 WELL LOCATION CERTIFICATE
 1034' FNL & 1343' FWL NENW (SURFACE)
 LOCATED IN SECTION 8
 152' FSL & 2256' FWL SESW (HEEL)
 50' FNL & 2293' FWL NENW (BOTTOM)
 LOCATED IN SECTION 5
 T1N, R66W, 6TH P.M.
 WELD COUNTY, COLORADO

Kerr-McGee Oil & Gas Onshore L.P.
 1099 18th Street
 Denver, Colorado 80202




CONSULTING, LLC

SHERIDAN OFFICE 1095 Saberton Avenue Sheridan, Wyoming 82801 Phone 307-674-0609
 LOVELAND OFFICE 1635 Foxtrail Drive, Suite 204 Loveland, Colorado 80538 Phone 970-776-4331

DRAFTED BY: LMO	CHECKED BY: BJR	SHEET NO: 1A 1A OF 1
DATE DRAFTED: 5/13/15	DATE SURVEYED: 12/1/14	
REVISED:	FILE NAME: 14-69	

K:\MADARKO\2014\14-69_FORT LIPTON, GREENS SEC. 8, T1N, R66W\PLAT\FORT LIPTON, GREENS 29-8HZ.dwg, 5/14/2015 3:33:33 PM, jake

K:\MADARKO\2014\1014_69_FORT LIPTON, GREENS, SEC. 8, T1N, R66W\PLAT\FORT LIPTON, GREENS 29-8HZ.dwg, 5/14/2015 3:20:05 PM, Jake

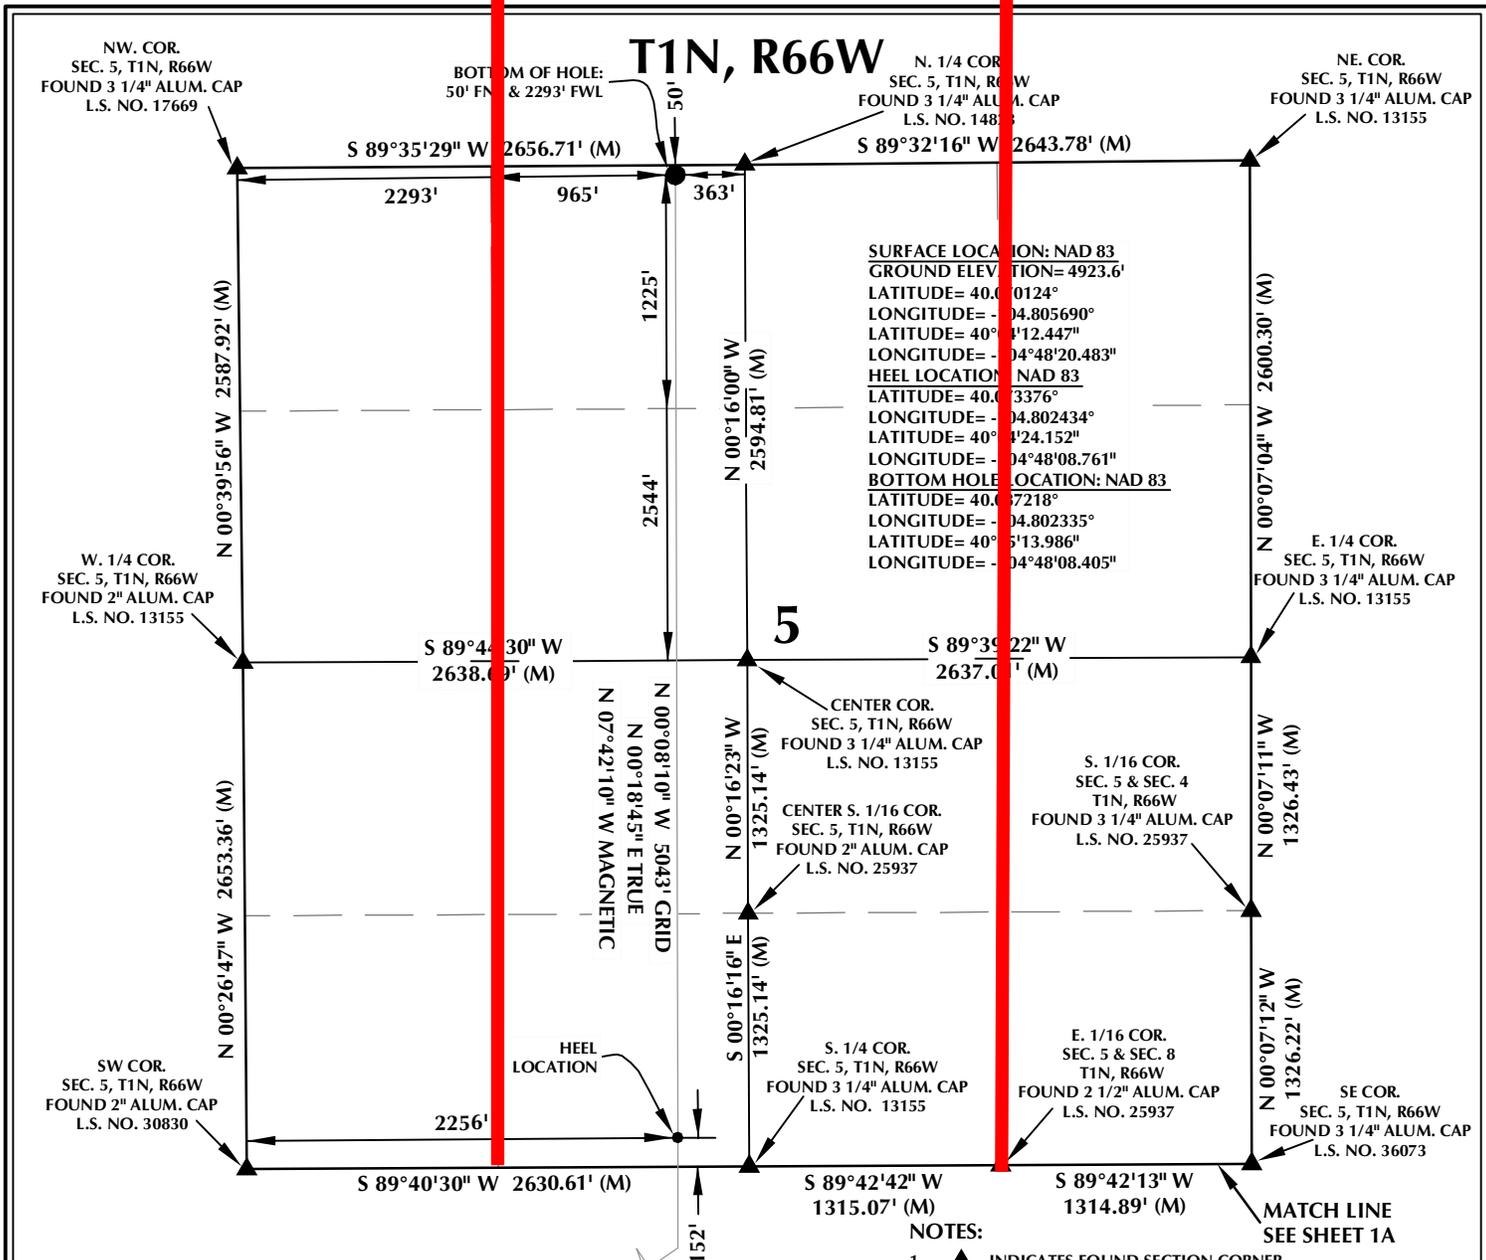


SURFACE LOCATION: NAD 83
 GROUND ELEVATION= 4923.6'
 LATITUDE= 40° 01'24"
 LONGITUDE= -104° 48'05.690"
 LATITUDE= 40° 01'24.47"
 LONGITUDE= -104° 48'20.483"
HEEL LOCATION: NAD 83
 LATITUDE= 40° 01'33.76"
 LONGITUDE= -104° 48'08.761"
BOTTOM HOLE LOCATION: NAD 83
 LATITUDE= 40° 01'24.152"
 LONGITUDE= -104° 48'08.761"
 LATITUDE= 40° 01'33.986"
 LONGITUDE= -104° 48'08.405"

- NOTES:**
- ▲ INDICATES FOUND SECTION CORNER
 - INDICATES CALCULATED CORNER
 - ELEVATION BASED ON NAVD88 (GEOID09)
 - BASIS OF BEARING DERIVED FROM COLORADO COORDINATE SYSTEM 1983 NORTH ZONE UNLESS OTHERWISE NOTED.
 - ALL MEASURED DISTANCES ARE GRID. COMBINED SCALE FACTOR: .99972967
 - OPERATOR: ROB WILSON / PDOP = 1.4
 - SEE ADDENDUM TO WELL LOCATION CERTIFICATE FOR EXISTING IMPROVEMENTS WITHIN 500' OF THE WELL PAD.
 - WELL FOOTAGES ARE MEASURED AT RIGHT ANGLES TO THE SECTION LINES.
 - THE BOTTOM OF HOLE BEARS N00°08'10"W, 5043' FROM THE HEEL LOCATION.


CERTIFICATE OF SURVEYOR:

THIS IS TO CERTIFY THAT THE ABOVE PLAT WAS PREPARED FROM FIELD NOTES OF ACTUAL SURVEY MADE BY ME OR UNDER MY SUPERVISION AND THAT THE SAME ARE TRUE AND CORRECT TO THE BEST OF MY KNOWLEDGE AND BELIEF. THIS CERTIFICATE DOES NOT REPRESENT A LAND SURVEY PLAT OR IMPROVEMENT SURVEY PLAT AS DEFINED BY C.S. 38-513-02 AND CANNOT BE RELIED UPON TO DETERMINE OWNERSHIP.

Benjamin J. Reenders
 BENJAMIN J. REENDERS
 PROFESSIONAL LAND SURVEYOR
 COLORADO REGISTRATION NUMBER 14830

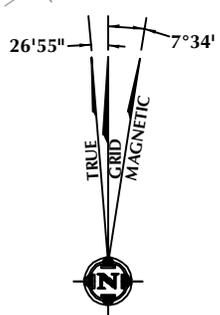

NOTE: MAGNETIC NORTH IS CURRENT AS OF 5/11/2015. MAGNETIC NORTH CHANGES WEST 0°06' PER YEAR.

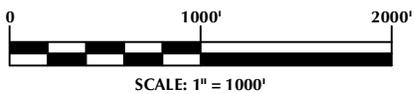

WELL PAD - FL GREENS FEDERAL 35N-8HZ

FL GREENS 3N-5HZ
WELL LOCATION CERTIFICATE
 1034' FNL & 1343' FWL NENW (SURFACE)
 LOCATED IN SECTION 8
 152' FSL & 2256' FWL SESW (HEEL)
 50' FNL & 2293' FWL NENW (BOTTOM)
 LOCATED IN SECTION 5
 T1N, R66W, 6TH P.M.
 WELD COUNTY, COLORADO

Kerr-McGee Oil & Gas Onshore L.P.
 1099 18th Street
 Denver, Colorado 80202



609 CONSULTING, LLC
SHERIDAN OFFICE
 1095 Saberton Avenue
 Sheridan, Wyoming 82801
 Phone 307-674-0609
LOVELAND OFFICE
 1635 Foxtrail Drive, Suite 204
 Loveland, Colorado 80538
 Phone 970-776-4331

DRAFTED BY: LMO	CHECKED BY: BJR	SHEET NO: 1B 1B OF 1
DATE DRAFTED: 5/13/15	DATE SURVEYED: 12/1/14	
REVISED:	FILE NAME: 14-69	