



Physical Address: 345 Comanche St.
Mail to: Box 384 Kiowa, CO 80117
Ph. 303-621-8672 - Fax 303-621-7749
www.highprairiesurvey.com

Job # 14251 Buzzs Boat #14

Inv # 3334

High Prairie Surveying of Kiowa, Colorado, in accordance with a request from **Wiepking Fullerton Energy LLC**, has determined the location of **Buzzs Boat #14** to be **620 feet FSL**, and **2262 feet FWL**, (90° off Section lines) of **SECTION 24**, Township **5s**, Range **54w** of the 6th Principal Meridian, **Washington County**, Colorado.

Date: Staked on 07/21/14 drawn on 08/01/14.


Re: Staked by Elijah Frane
Drawn: Drawn by Dustin Cotter



1000' Hydrology Map

There are no apparent riparian areas or surface water areas within 1000' of the proposed well pad.

Wiepking Fullerton Energy LLC
SW 1/4 SEC. 24-5S-54W
BUZZS BOAT #14
WASHINGTON COUNTY, COLORADO

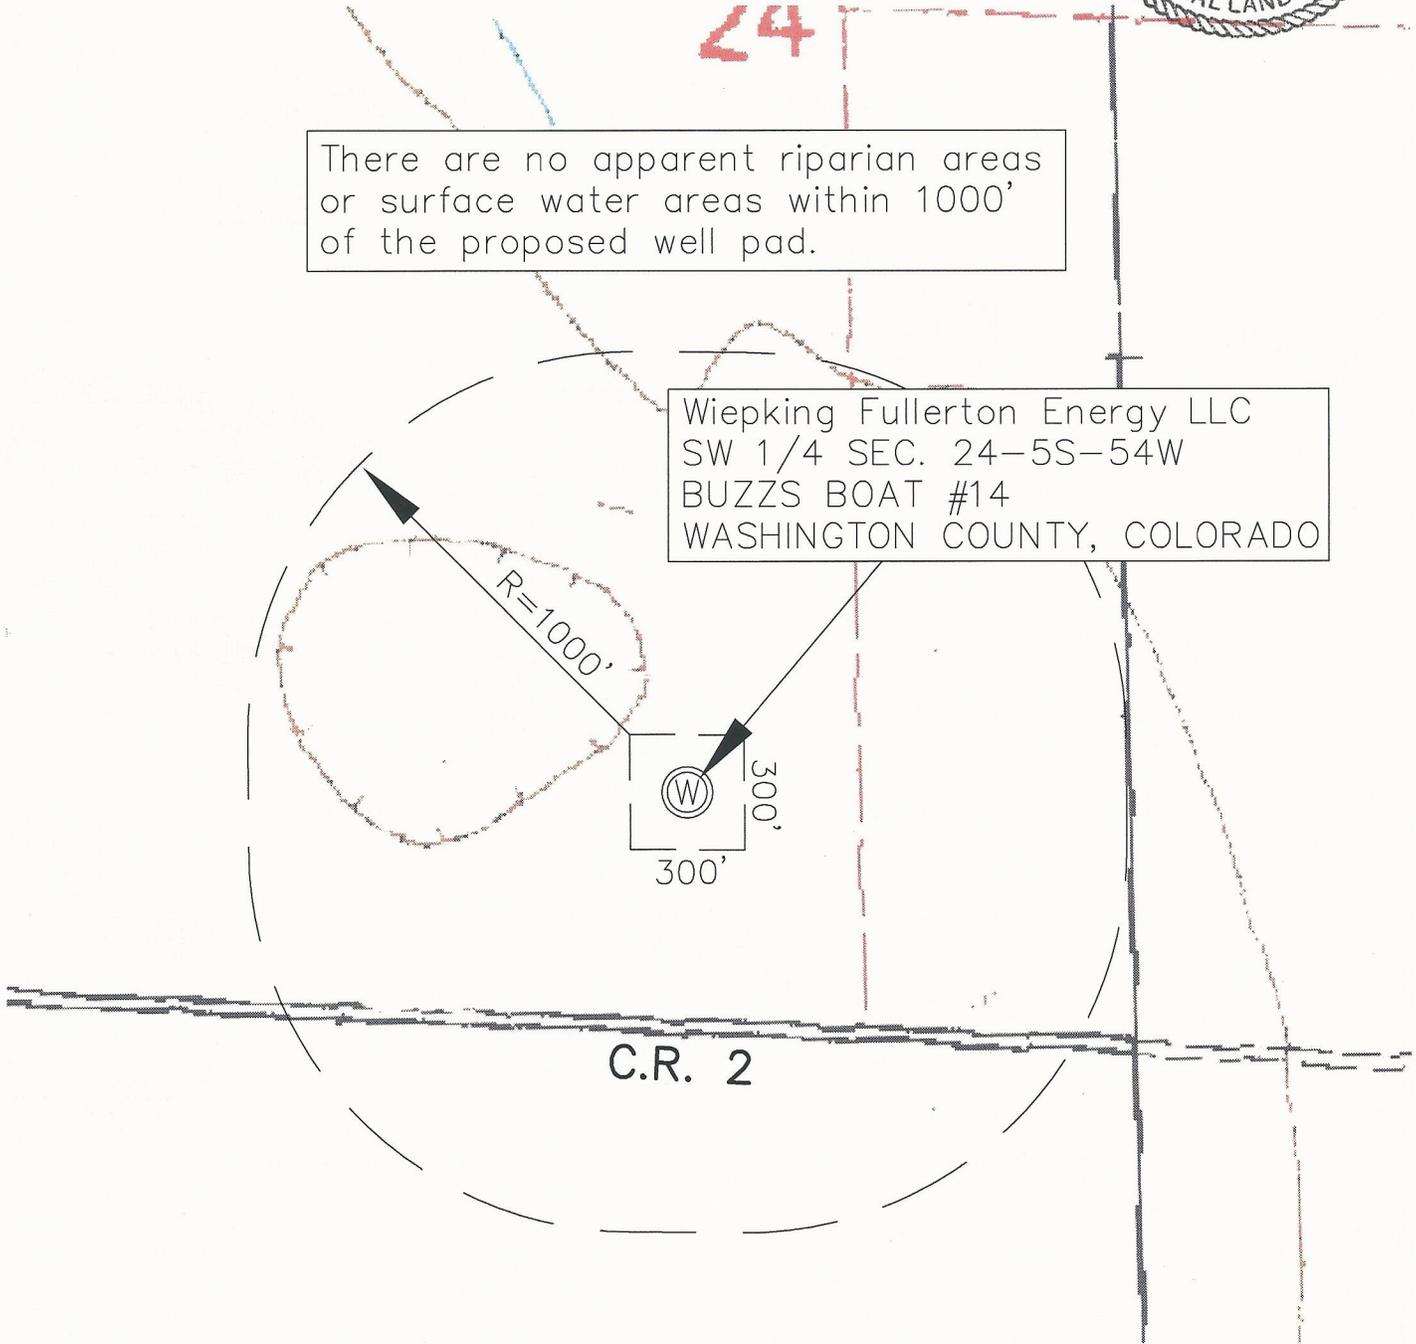

C.R. 2