

Well Name: Watson Ranch B 33B-17-07-95


API/UWI 05045228080000	Surface Legal Location S17, T7S, R95W	Field Name Battlement Mesa	License # Watson Ranch B Pad	State/Province Colorado	Well Configuration Type Directional "S" Well
Original KB Elevation (ft) 5,602.00	KB-Tubing Head Distance (ft)	Spud Date 3/6/2015 01:00	Rig Release Date 5/2/2015 09:00	PBTD (All) (ftKB)	Total Depth All (TVD) (ftKB) Original Hole - 6,665.5

Most Recent Job

Job Category Completion/Workover	Primary Job Type Initial Completion	Secondary Job Type Completion	Start Date 6/22/2015	End Date 7/2/2015
-------------------------------------	--	----------------------------------	-------------------------	----------------------

TD: 7,045.0

Directional "S" Well - Original Hole, 7/30/2015 8:27:23 AM

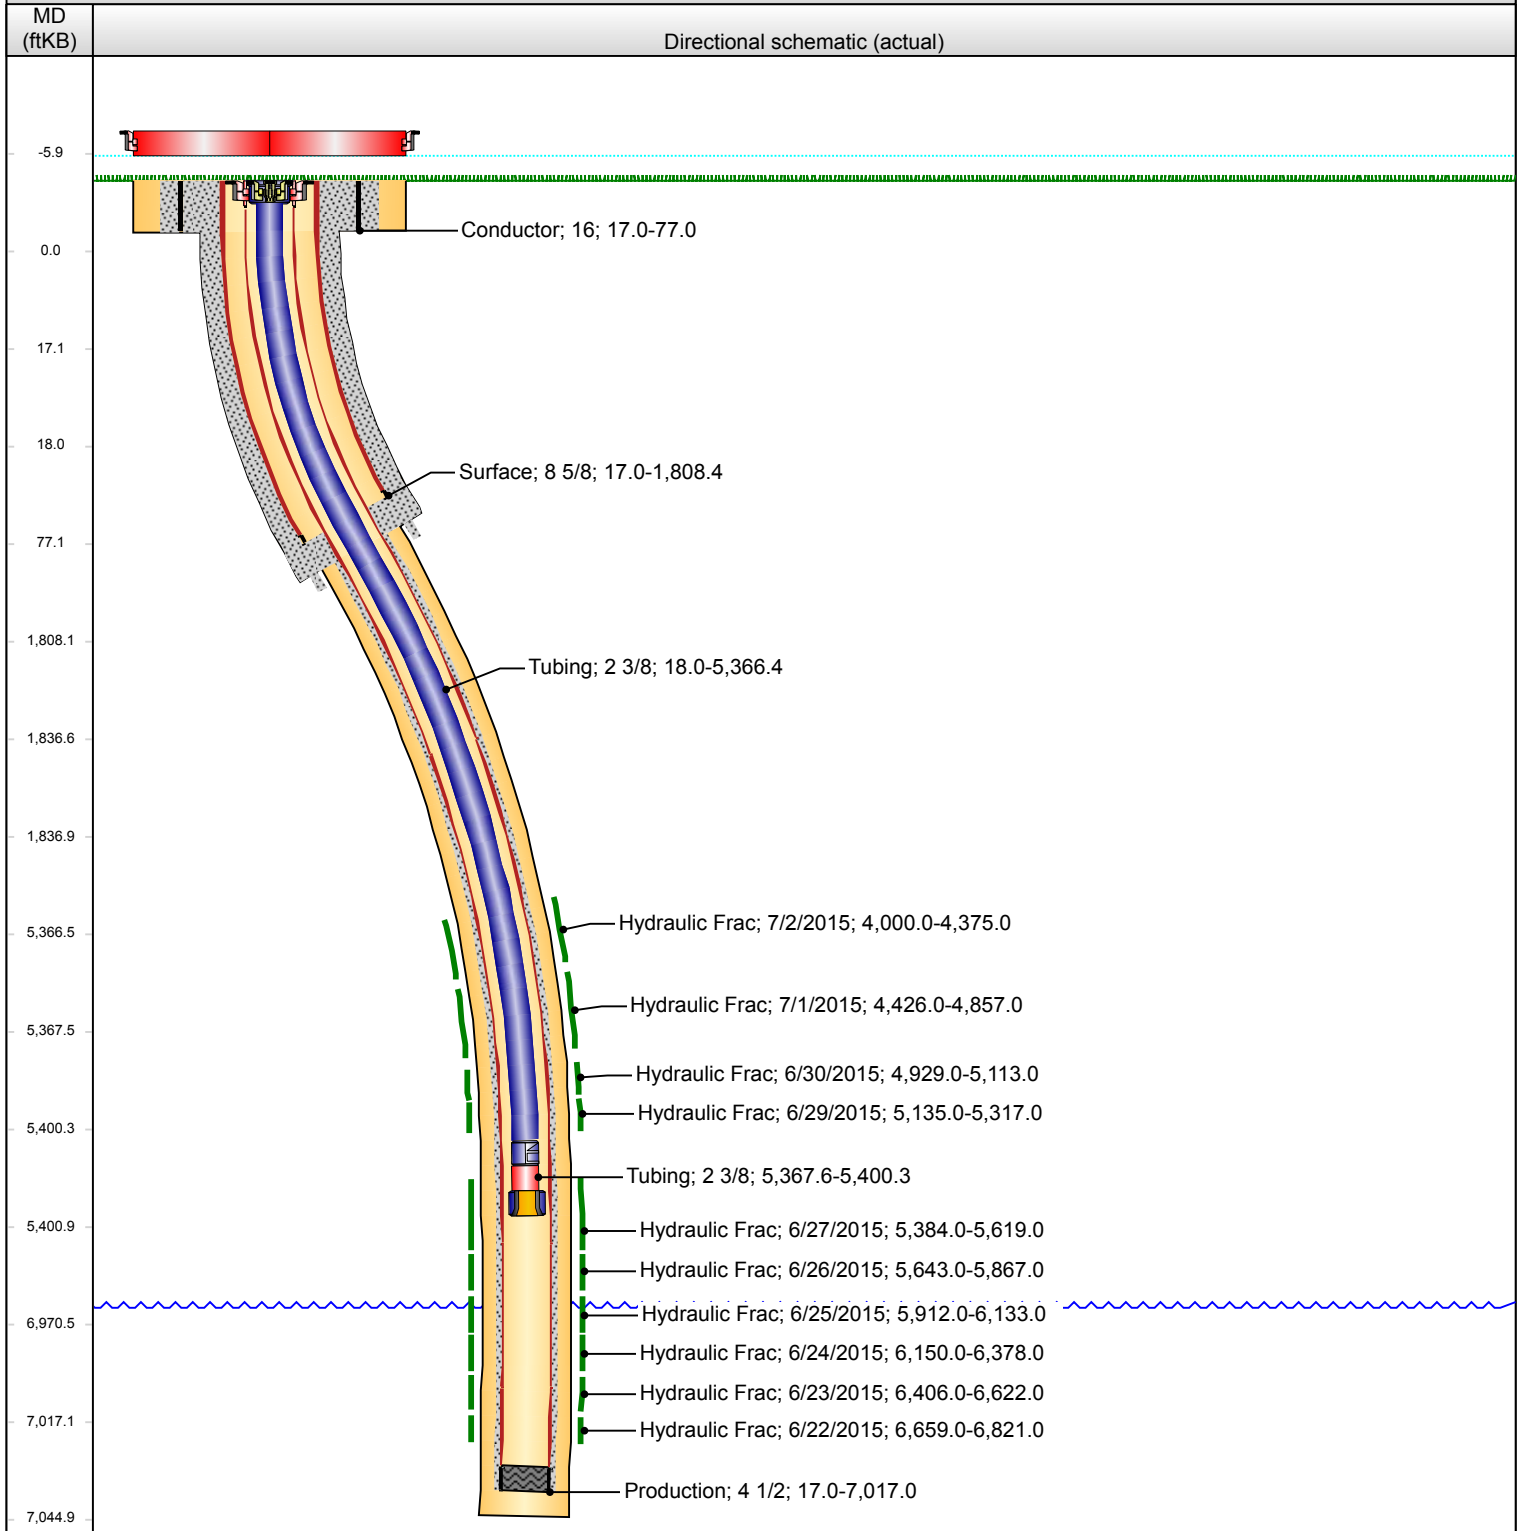

Note: Directional schematic does not correlate to other tracks.