

Sovereign Operating Company

Murray C #1

Stonington Field

Baca County, Colorado


CSW Sec 28, T31S, R42W

A P I 05-009-06135

RJD

7/30/2015

Current Downhole Configuration

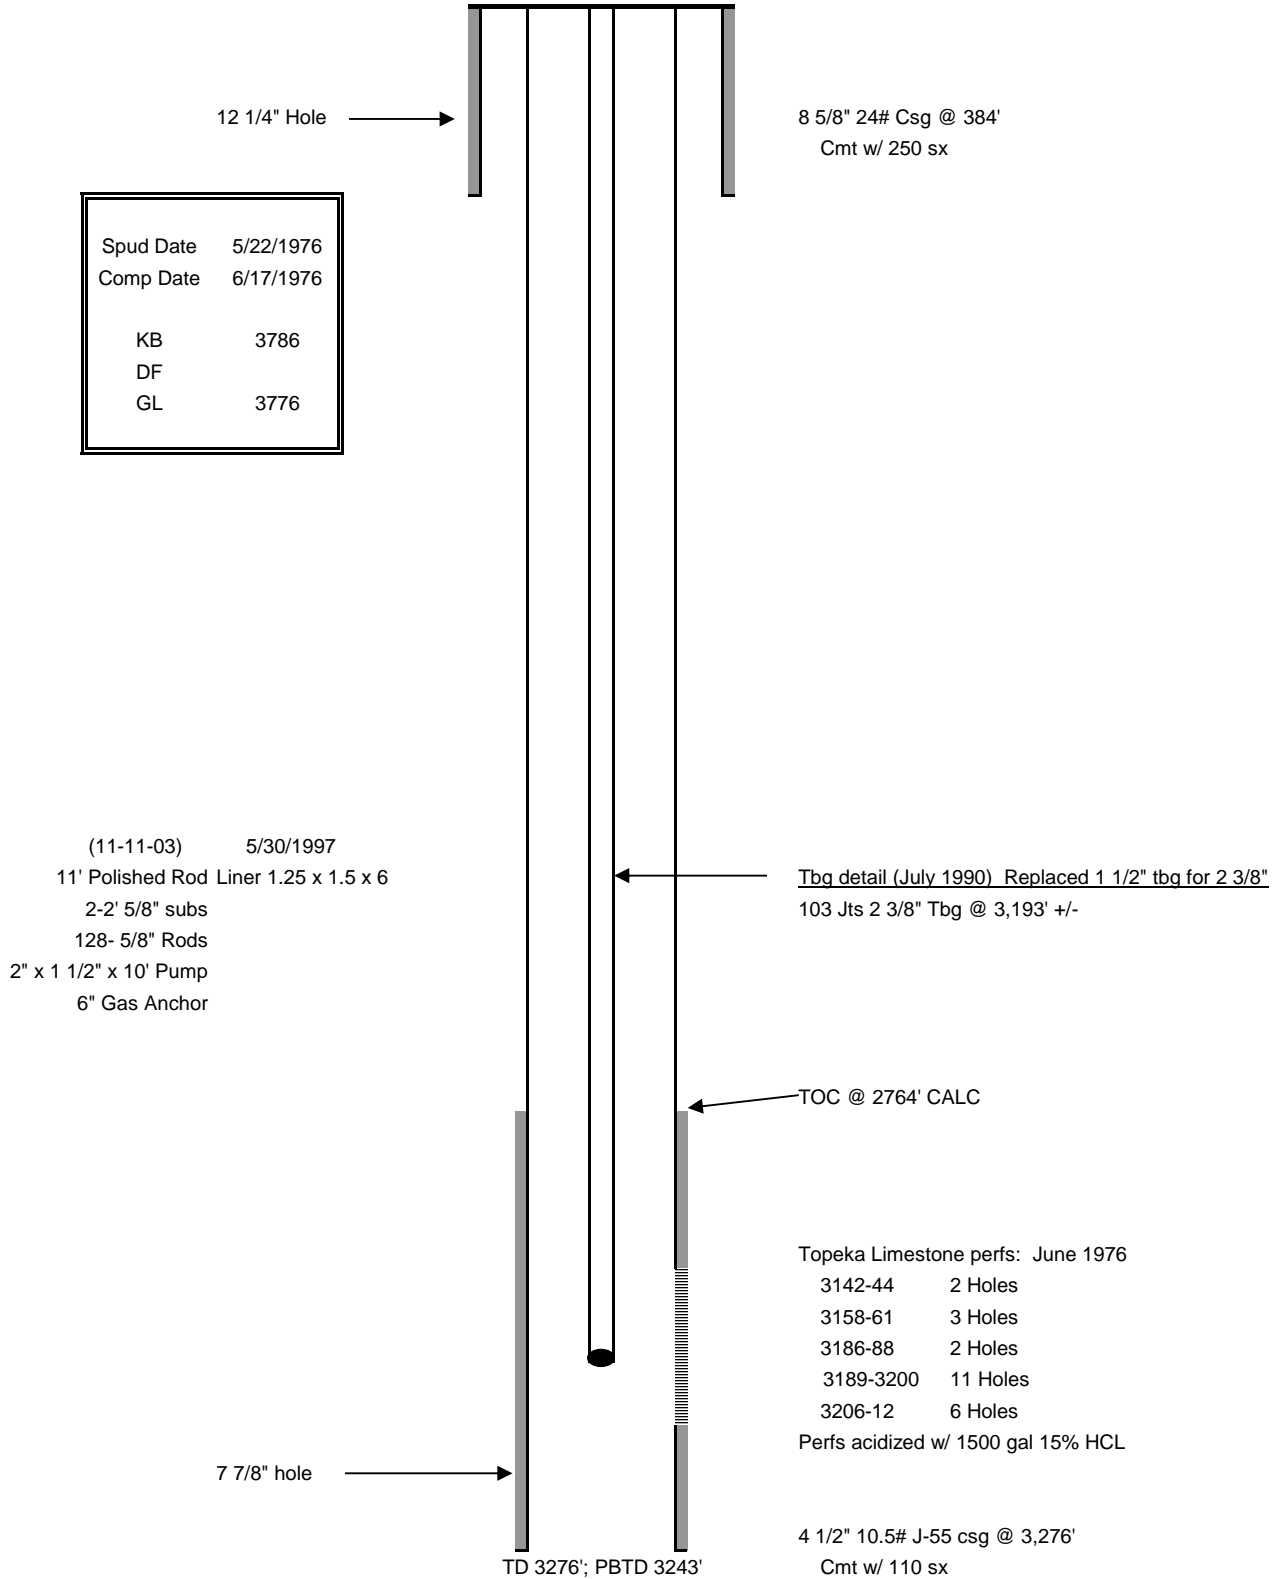

Sovereign Operating Company
Murray C #1
Stonington Field
Baca County, Colorado
CSW Sec 28, T31S, R42W

A P I 05-009-06135

RJD

7/30/2015

Proposed P&A Downhole Configuration

