

**Sovereign Operating Company**

**Moore C-1**

**Stonington Field**

**Baca County, Colorado**


**SE NW Sec 29 31S-42W**

A P I 05-009-06140

RJD

7/30/2015

**Current Downhole Configuration**

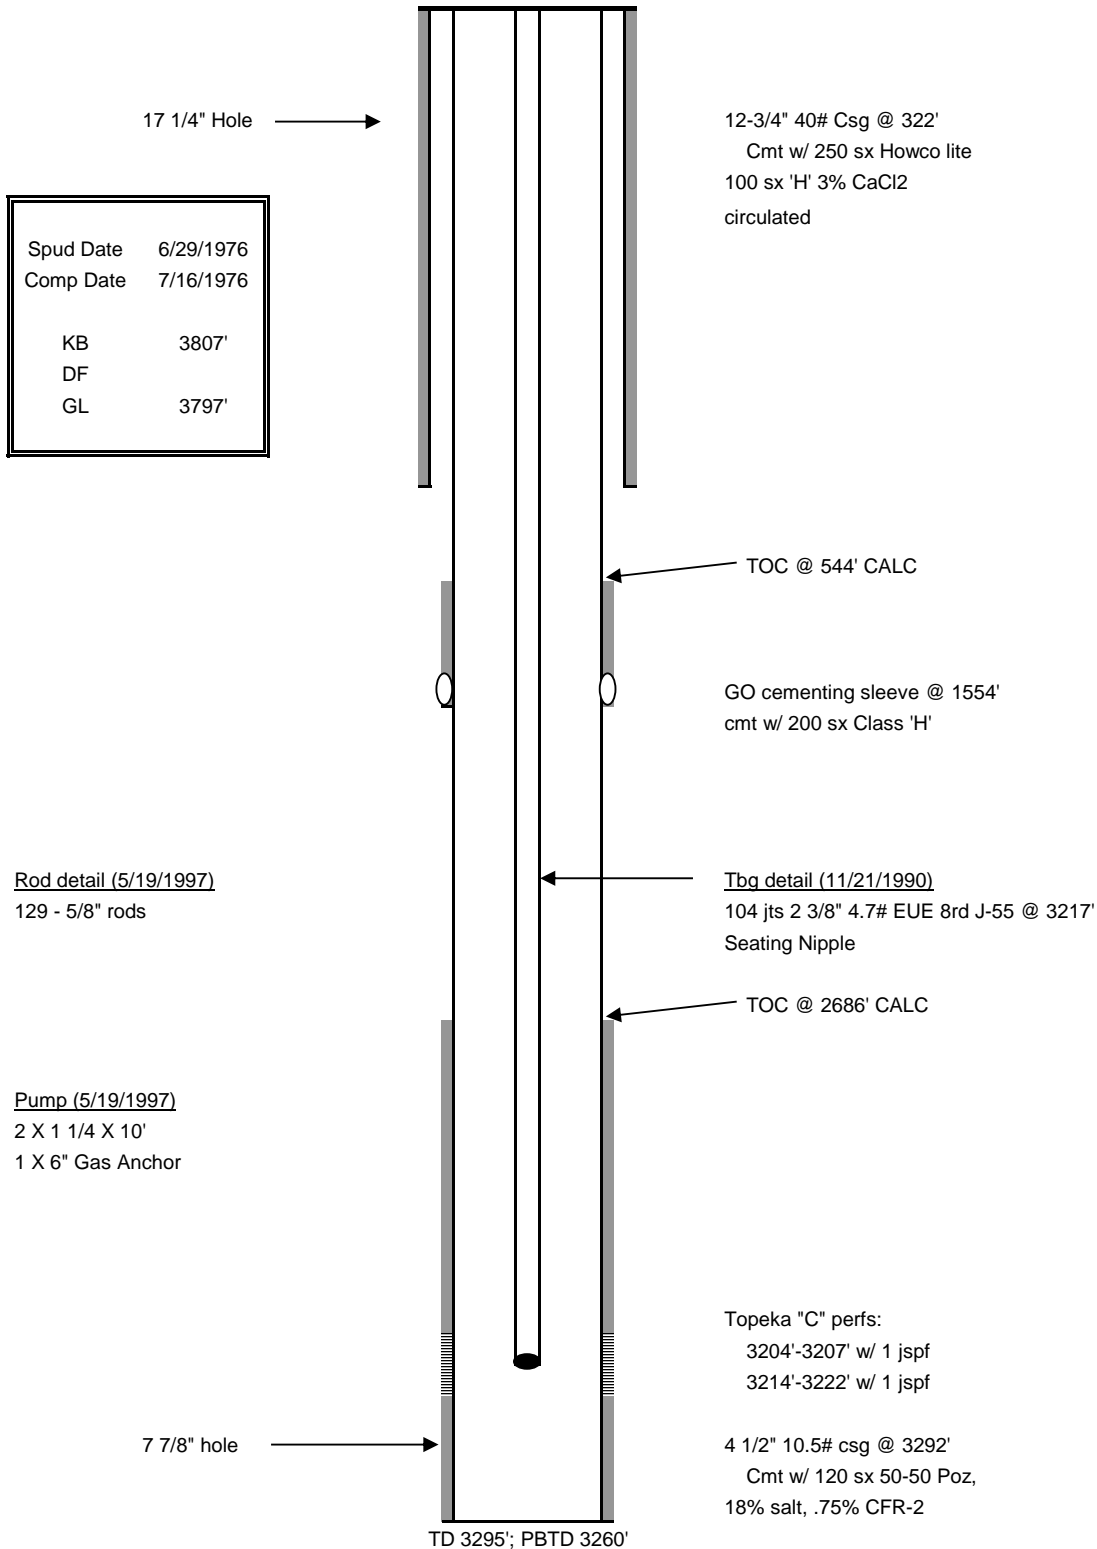

**Sovereign Operating Company**  
**Moore C-1**  
**Stonington Field**  
**Baca County, Colorado**  
**SE NW Sec 29 31S-42W**

A P I 05-009-06140

RJD  
7/30/2015

**Proposed P&A Downhole Configuration**

