

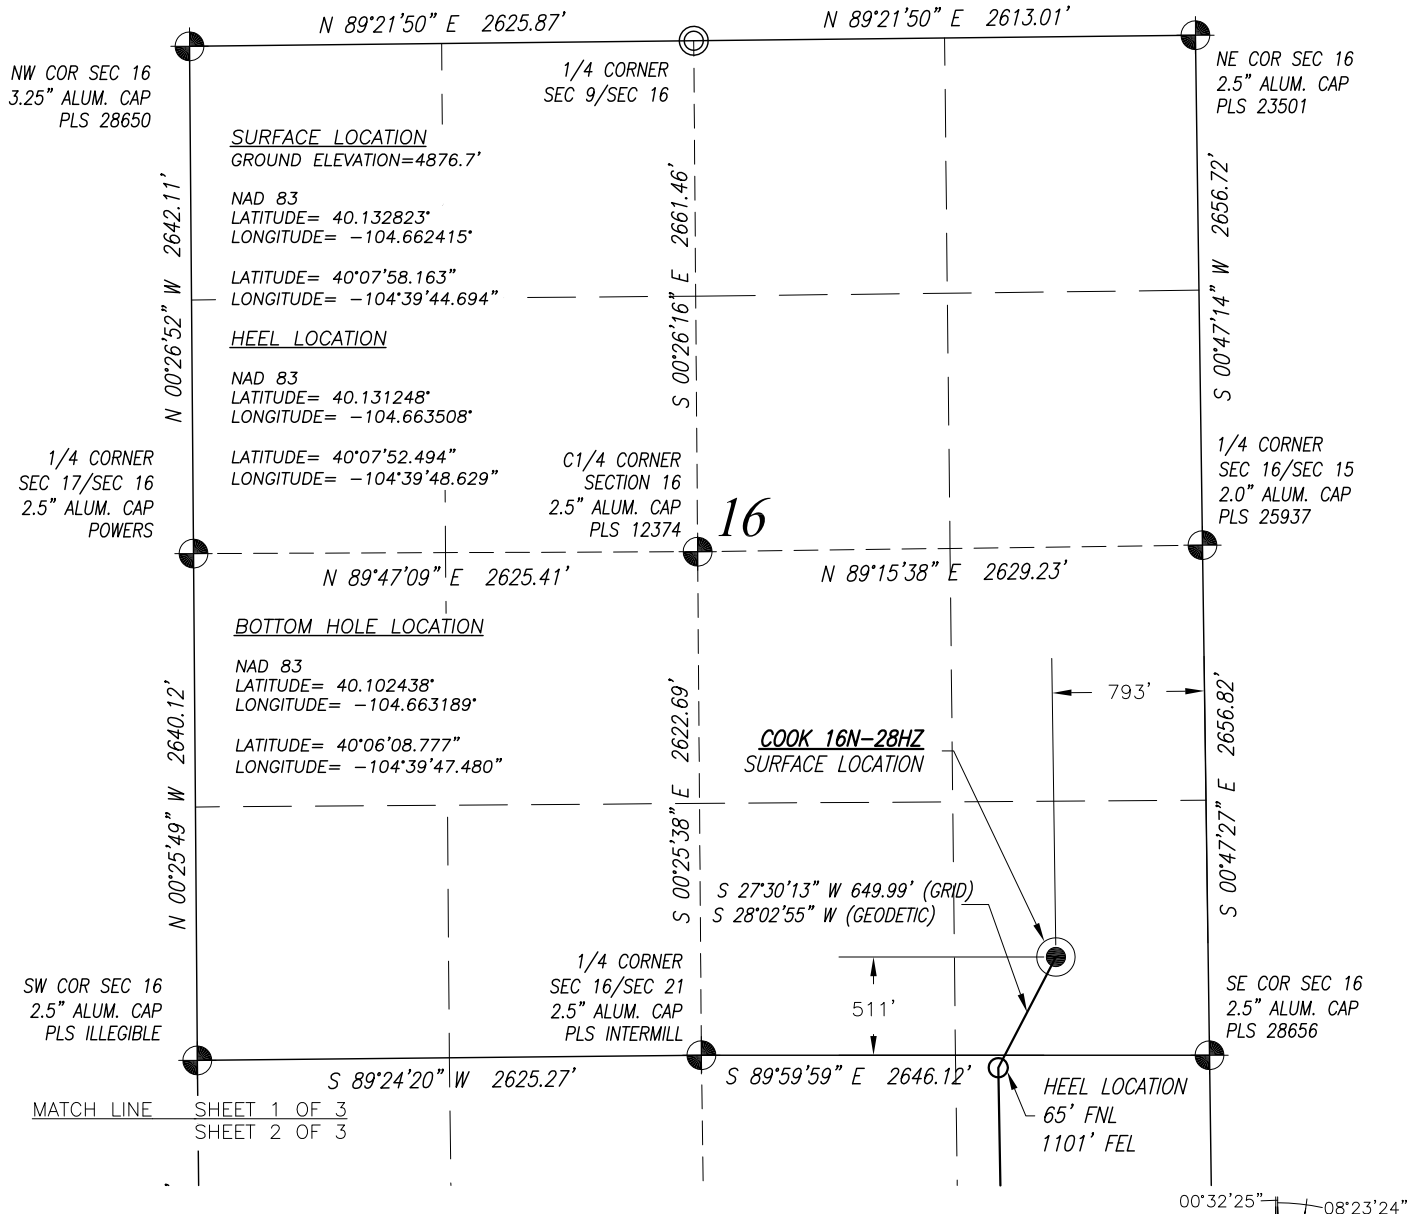


# SECTION 16, TOWNSHIP 2 NORTH, RANGE 65 WEST, 6TH P.M.

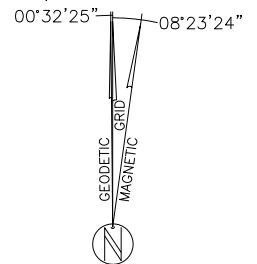

**SURVEYOR'S CERTIFICATION:**  
I, hereby certify to KERR-McGEE OIL & GAS ONSHORE L.P., that this Well Location Certificate was prepared under my direct supervision and that the drawing accurately depicts the proposed location of the well.

Mark A. Hall, PLS #36073  
FOR AND ON BEHALF OF ACKLAM, INC.  
195 Telluride Street Suite 7  
Brighton CO 80601

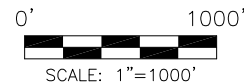

**EQUATION:**  
MAGNETIC AZIMUTH=GRID AZIMUTH-08°23'24"  
GEODETIC AZIMUTH=GRID AZIMUTH+00°32'25"

## NOTES:

- Found Section Corner
- Calculated Section Corner
- Basis of Elevations: NAVD88 (GEOID12).
- Basis of Bearings: Colorado coordinate system 1983 north zone ("GRID").
- Basis of Distances: GRID; Combined Factor=0.999728637
- GPS Operator: M.W. PDOP < 3.0
- See attachments for existing improvements within 500 feet of the well pad.
- Well footages are measured at right angles to the section lines.
- The Bottom Hole Location bears S 00°34'45" W 1107.73' from the Surface Location.

**NOTICE:** According to Colorado law you must commence any legal action based upon any defect in this survey within three years after you first discover such defect. In no event may any action based upon any defect in this survey be commenced more than ten years from the date of the certification shown hereon.

PREPARED FOR:

**KerrMcGee**  
Kerr-McGee Oil & Gas Onshore L.P.  
1099 18th Street  
Denver, Colorado 80202

**Acklam, Inc.**

DATE SURVEYED: 12/15/2014

DATE DRAFTED: 03/06/2015

DRAFTED BY: PAV CHK BY: MAH

JOB No. 14506

REVISED: 4/24/2015

## WELL LOCATION CERTIFICATE


### COOK 16N-28HZ

SURFACE 511' FSL 793' FEL SEC. 16  
GROUND ELEVATION=4876.7'

HEEL 65' FNL 1101' FEL SEC. 21  
BOTTOM 47' FSL 1100' FEL SEC. 28

SE1/4 SE1/4  
SECTION 16, T2N, R65W, 6TH PM  
WELD COUNTY, COLORADO



# SECTION 21, TOWNSHIP 2 NORTH, RANGE 65 WEST, 6TH P.M.

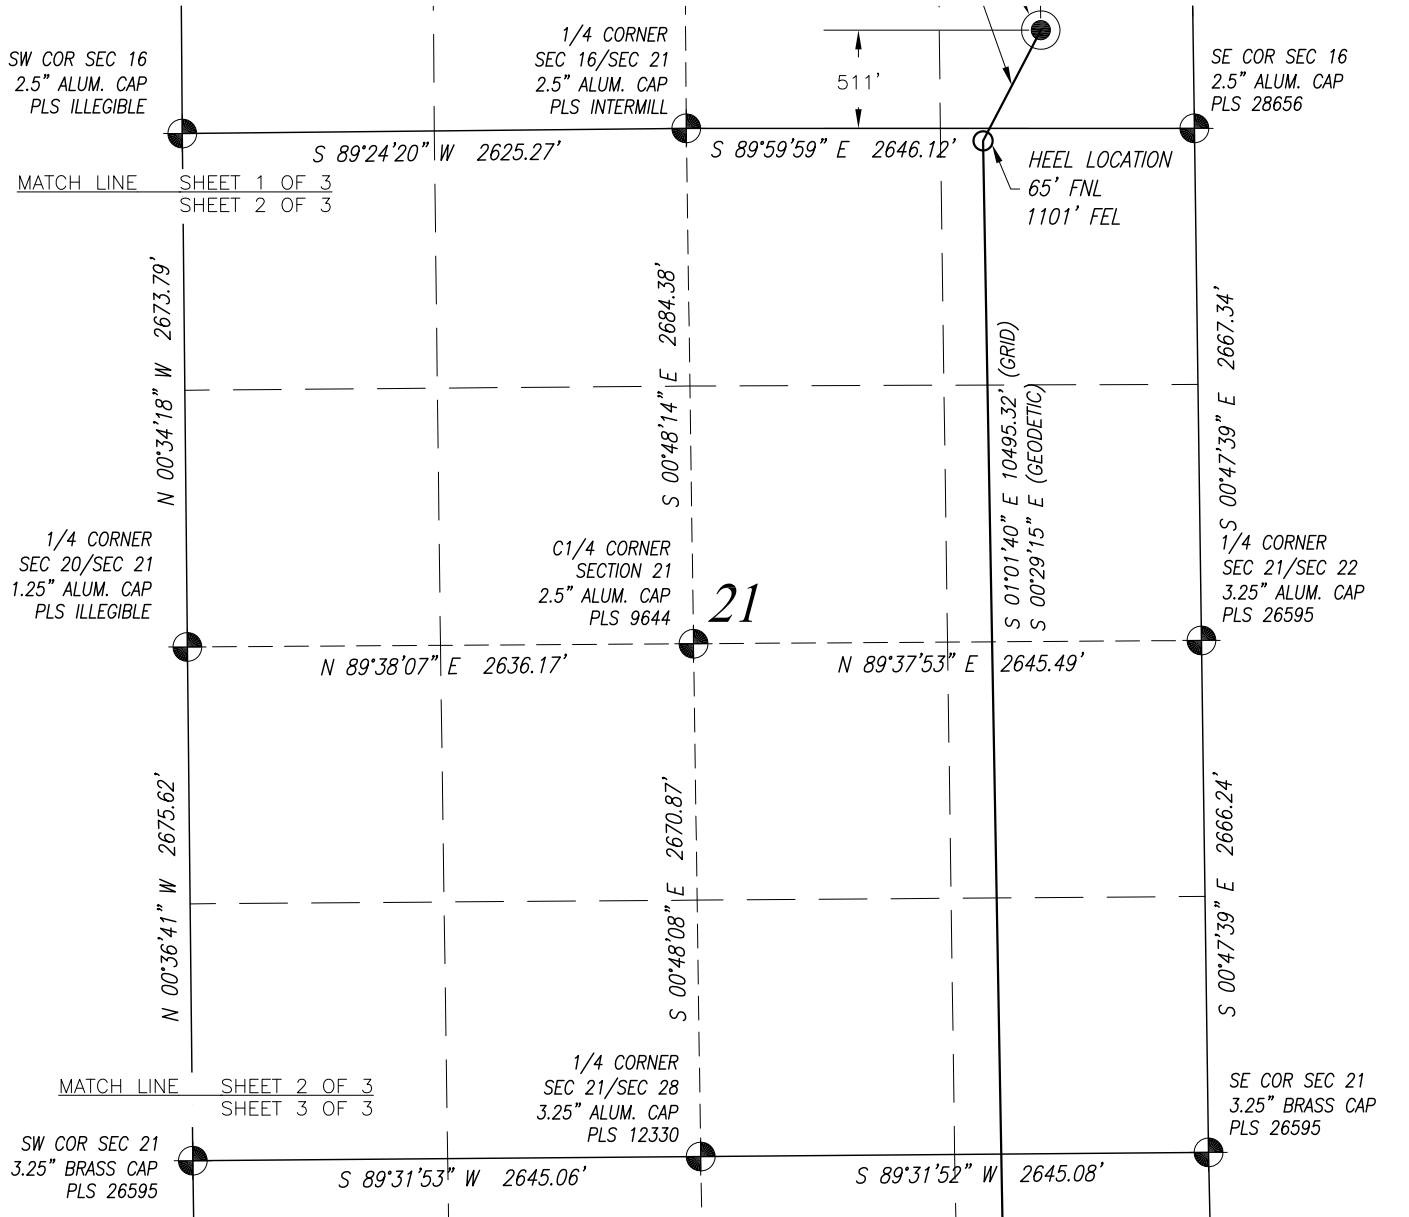

## SURVEYOR'S CERTIFICATION:

I, hereby certify to KERR-McGEE OIL & GAS ONSHORE L.P., that this Well Location Certificate was prepared under my direct supervision and that the drawing accurately depicts the proposed location of the well.

Mark A. Hall, PLS #36073  
FOR AND ON BEHALF OF ACKLAM, INC.  
195 Telluride Street Suite 7  
Brighton CO 80601

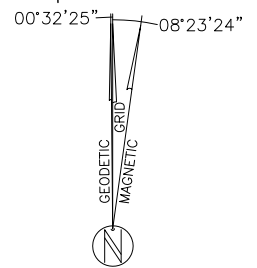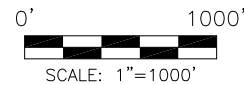

EQUATION:  
MAGNETIC AZIMUTH=GRID AZIMUTH-08°23'24"  
GEODETIC AZIMUTH=GRID AZIMUTH+00°32'25"

## NOTES:

- Found Section Corner
  - Calculated Section Corner
  - Basis of Elevations: NAVD88 (GEOID12).
  - Basis of Bearings: Colorado coordinate system 1983 north zone ("GRID").
  - Basis of Distances: GRID; Combined Factor=0.999728637
  - GPS Operator: M.W. PDOP < 3.0
  - See attachments for existing improvements within 500 feet of the well pad.
  - Well footages are measured at right angles to the section lines.
  - The Bottom Hole Location bears S 00°34'45" W 11070.73' from the Surface Location.
- NOTICE: According to Colorado law you must commence any legal action based upon any defect in this survey within three years after you first discover such defect. In no event may any action based upon any defect in this survey be commenced more than ten years from the date of the certification shown hereon.

## PREPARED FOR:

**KerrMcGee**  
Kerr-McGee Oil & Gas Onshore L.P.  
1099 18th Street  
Denver, Colorado 80202

**Acklam, Inc.**

DATE SURVEYED: 12/15/2014

DATE DRAFTED: 03/06/2015

DRAFTED BY: PAV CHK BY: MAH

JOB No. 14506

REVISED: 4/24/2015

## WELL LOCATION CERTIFICATE


### COOK 16N-28HZ

SURFACE 511' FSL 793' FEL SEC. 16  
GROUND ELEVATION=4876.7'

HEEL 65' FNL 1101' FEL SEC. 21  
BOTTOM 47' FSL 1100' FEL SEC. 28



SE1/4 SE1/4  
SECTION 16, T2N, R65W, 6TH PM  
WELD COUNTY, COLORADO

# SECTION 28, TOWNSHIP 2 NORTH, RANGE 65 WEST, 6TH P.M.

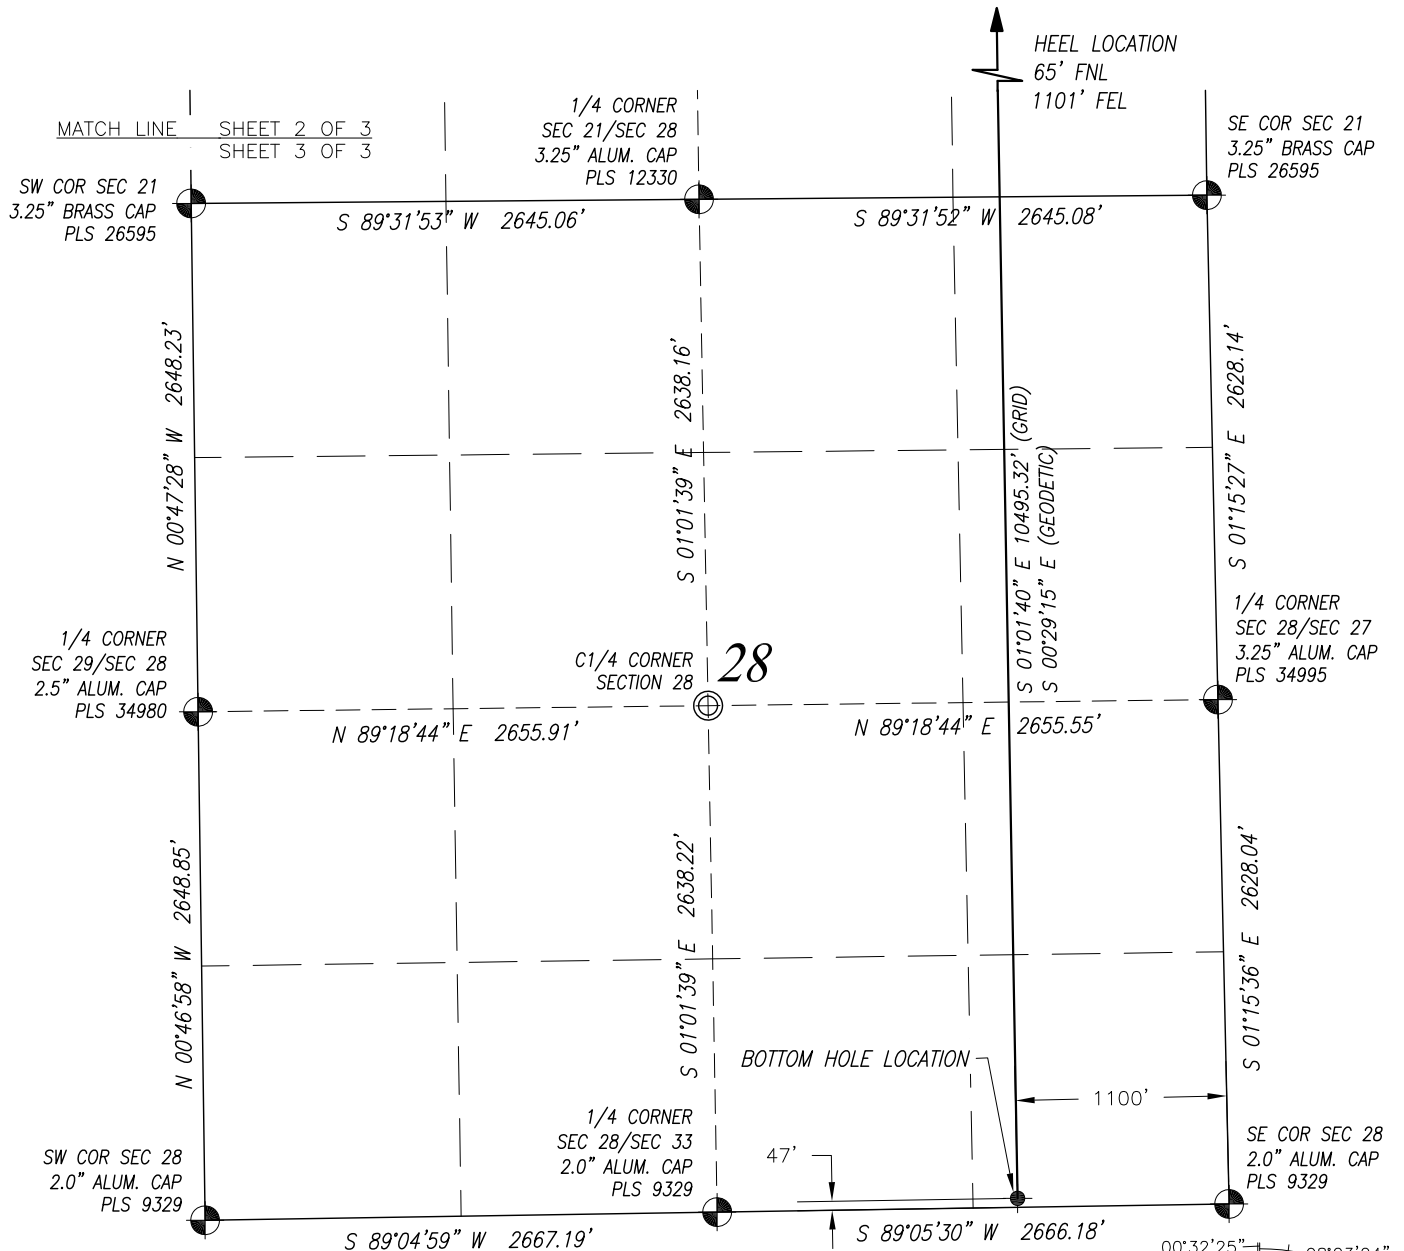

**SURVEYOR'S CERTIFICATION:**  
I, hereby certify to KERR-McGEE OIL & GAS ONSHORE L.P., that this Well Location Certificate was prepared under my direct supervision and that the drawing accurately depicts the proposed location of the well.

Mark A. Hall, PLS #36073  
FOR AND ON BEHALF OF ACKLAM, INC.  
195 Telluride Street Suite 7  
Brighton CO 80601

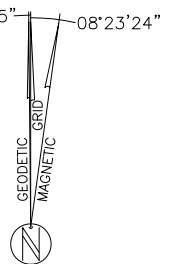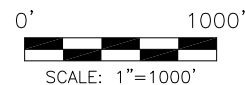

**EQUATION:**  
MAGNETIC AZIMUTH=GRID AZIMUTH-08°23'24"  
GEODETTIC AZIMUTH=GRID AZIMUTH+00°32'25"

## NOTES:

- Found Section Corner
- Calculated Section Corner
- Basis of Elevations: NAVD88 (GEOID12).
- Basis of Bearings: Colorado coordinate system 1983 north zone ('GRID').
- Basis of Distances: GRID; Combined Factor=0.999728637
- GPS Operator: M.W. PDOP < 3.0
- See attachments for existing improvements within 500 feet of the well pad.
- Well footages are measured at right angles to the section lines.
- The Bottom Hole Location bears S 00°34'45" W 11070.73' from the Surface Location.

**NOTICE:** According to Colorado law you must commence any legal action based upon any defect in this survey within three years after you first discover such defect. In no event may any action based upon any defect in this survey be commenced more than ten years from the date of the certification shown hereon.

PREPARED FOR:

**KerrMcGee**  
Kerr-McGee Oil & Gas Onshore L.P.  
1099 18th Street  
Denver, Colorado 80202

**Acklam, Inc.**

DATE SURVEYED: 12/15/2014

DATE DRAFTED: 03/06/2015

DRAFTED BY: PAV CHK BY: MAH

JOB No. 14506

REVISED: 4/24/2015

## WELL LOCATION CERTIFICATE

**COOK 16N-28HZ**

**SURFACE** 511' FSL 793' FEL SEC. 16  
**GROUND ELEVATION=4876.7'**

**HEEL** 65' FNL 1101' FEL SEC. 21  
**BOTTOM** 47' FSL 1100' FEL SEC. 28

**SE1/4 SE1/4**  
**SECTION 16, T2N, R65W, 6TH PM**  
**WELD COUNTY, COLORADO**

**SHEET 3 OF 3**