

Physical Address: 345 Comanche St.
Mail to: Box 384 Kiowa, CO 80117
Ph. 303-621-8672 - Fax 303-621-7749
www.highprairiesurvey.com


Job # 14226 Easy Come #2

Inv # 4089

High Prairie Surveying of Kiowa, Colorado, in accordance with a request from **Wiepking Fullerton Energy LLC** has determined the location of **Easy Come #2** to be **620 feet FNL**, and **1677 feet FEL**, (90° off Section lines) of **SECTION 2**, Township **6s**, Range **54w** of the 6th Principal Meridian, **Lincoln County**, Colorado.


Date: Staked on 07/16/15 drawn on 07/28/15.

Re: Staked by Elijah Frane
Drawn: Drawn by Dustin Cotter

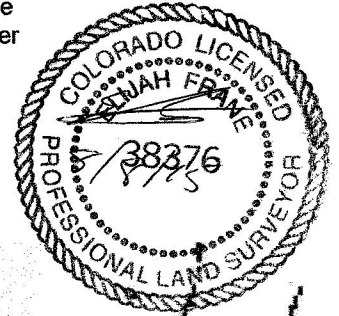

Location Drawing

There is an existing Oil Well Road approximately 469' North of the proposed well pad.

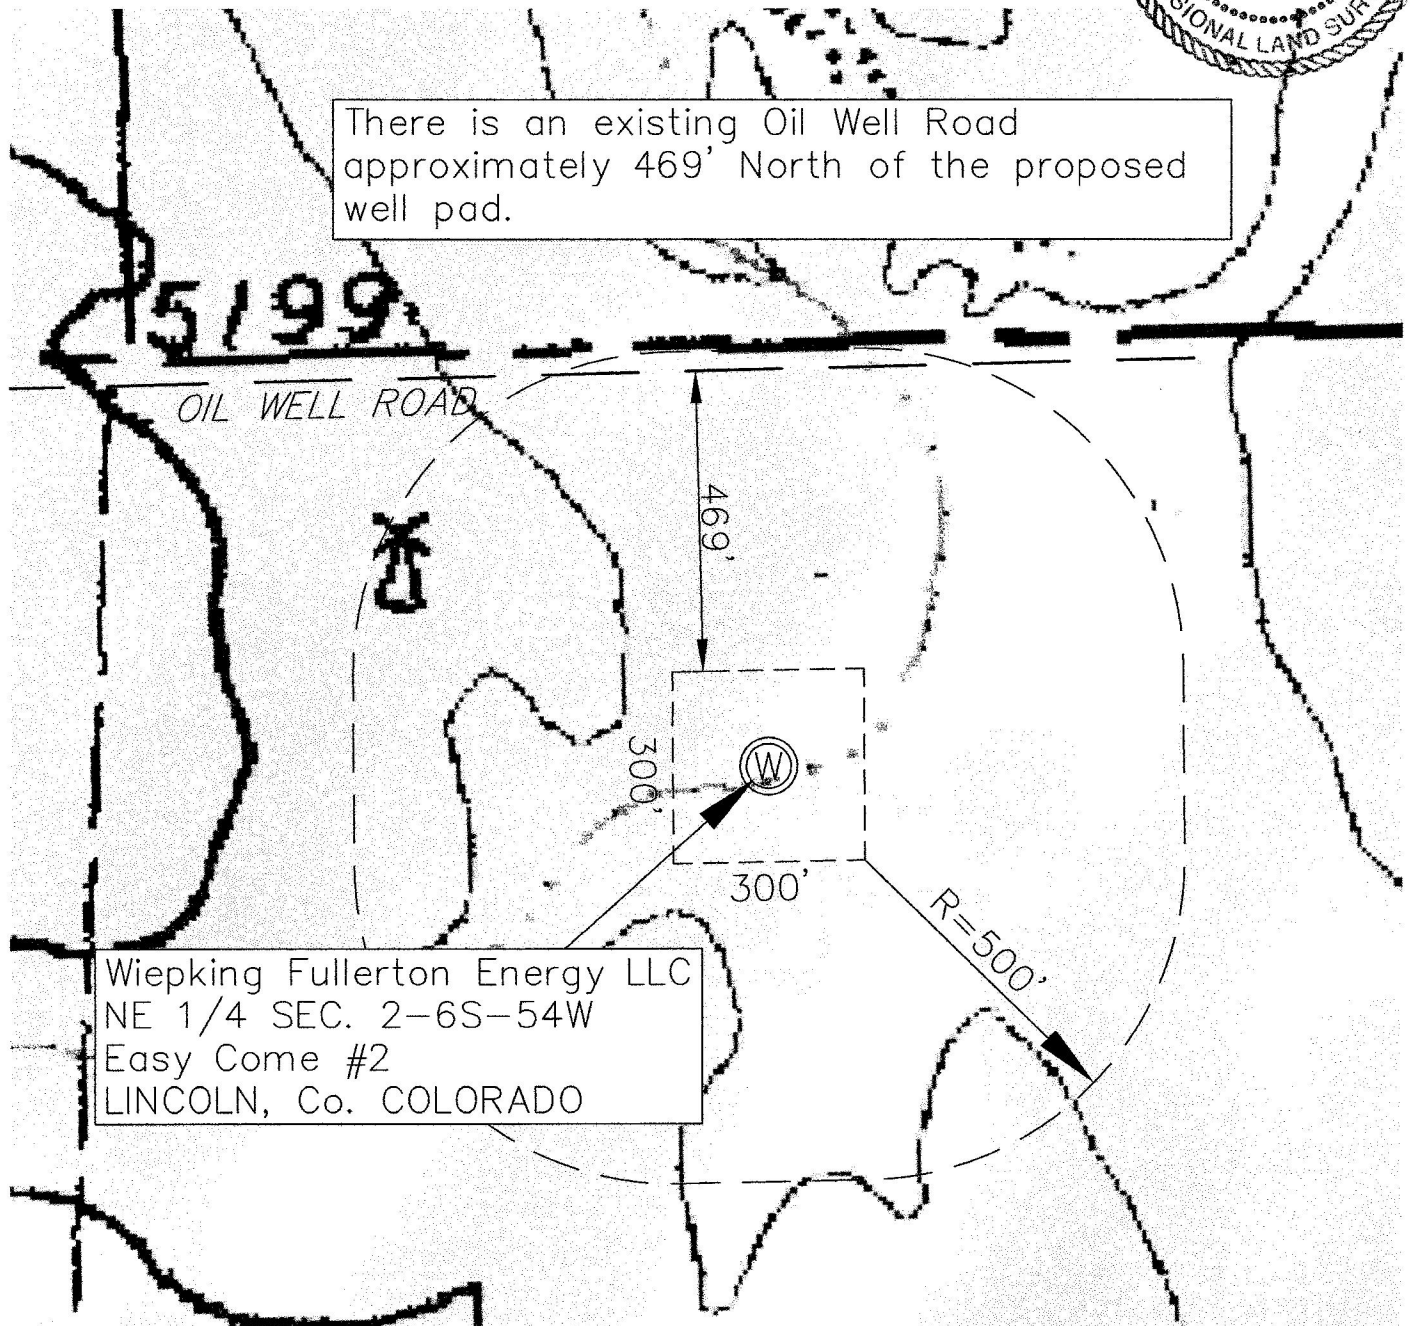

Wiepking Fullerton Energy LLC
NE 1/4 SEC. 2-6S-54W
Easy Come #2
LINCOLN, Co. COLORADO