

**Sovereign Operating Company**

**Hartmetz 1-9**

**Vilas Field**

**Baca County, Colorado**


**NW SE Sec 9 31S-44W**

8/13/2015

RJD

A P I 05-009-06158

**Current Downhole Configuration**

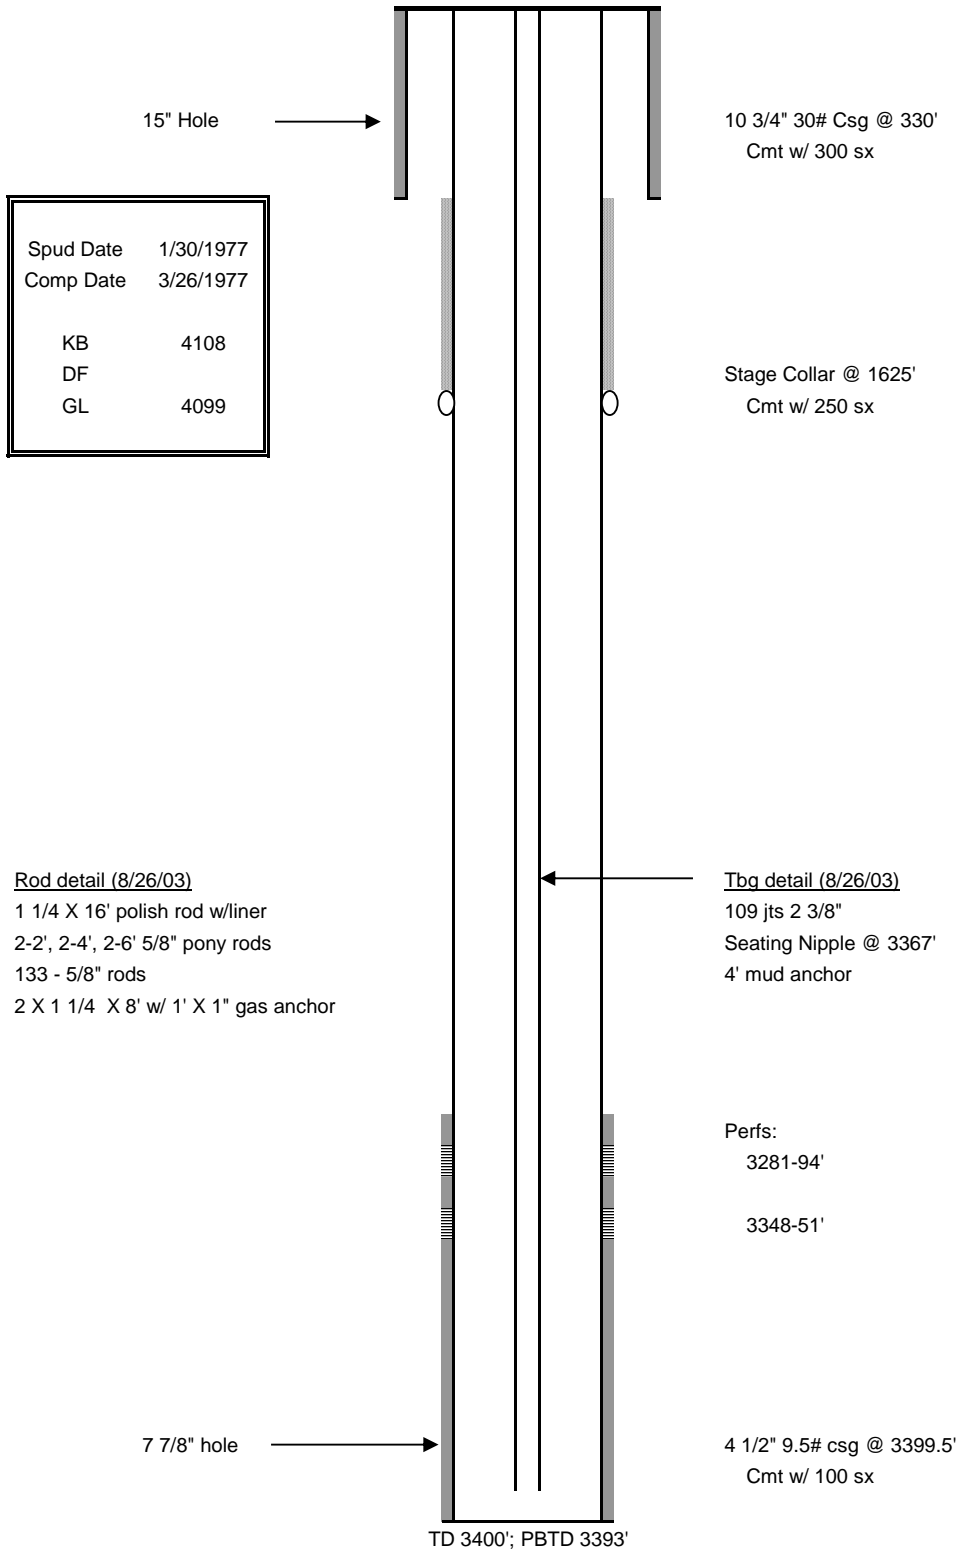

**Sovereign Operating Company**  
**Hartmetz 1-9**  
**Vilas Field**  
**Baca County, Colorado**  
**NW SE Sec 9 31S-44W**

A P I 05-009-06158

8/13/2015

RJD

**Proposed P&A Downhole Configuration**

