

Sovereign Operating Company

State 267-S 2

Stonington Field

Baca County, Colorado


SW SE Sec 17 31S-42W

A P I 05-009-06175

8/5/2015

RJD

Current Downhole Configuration

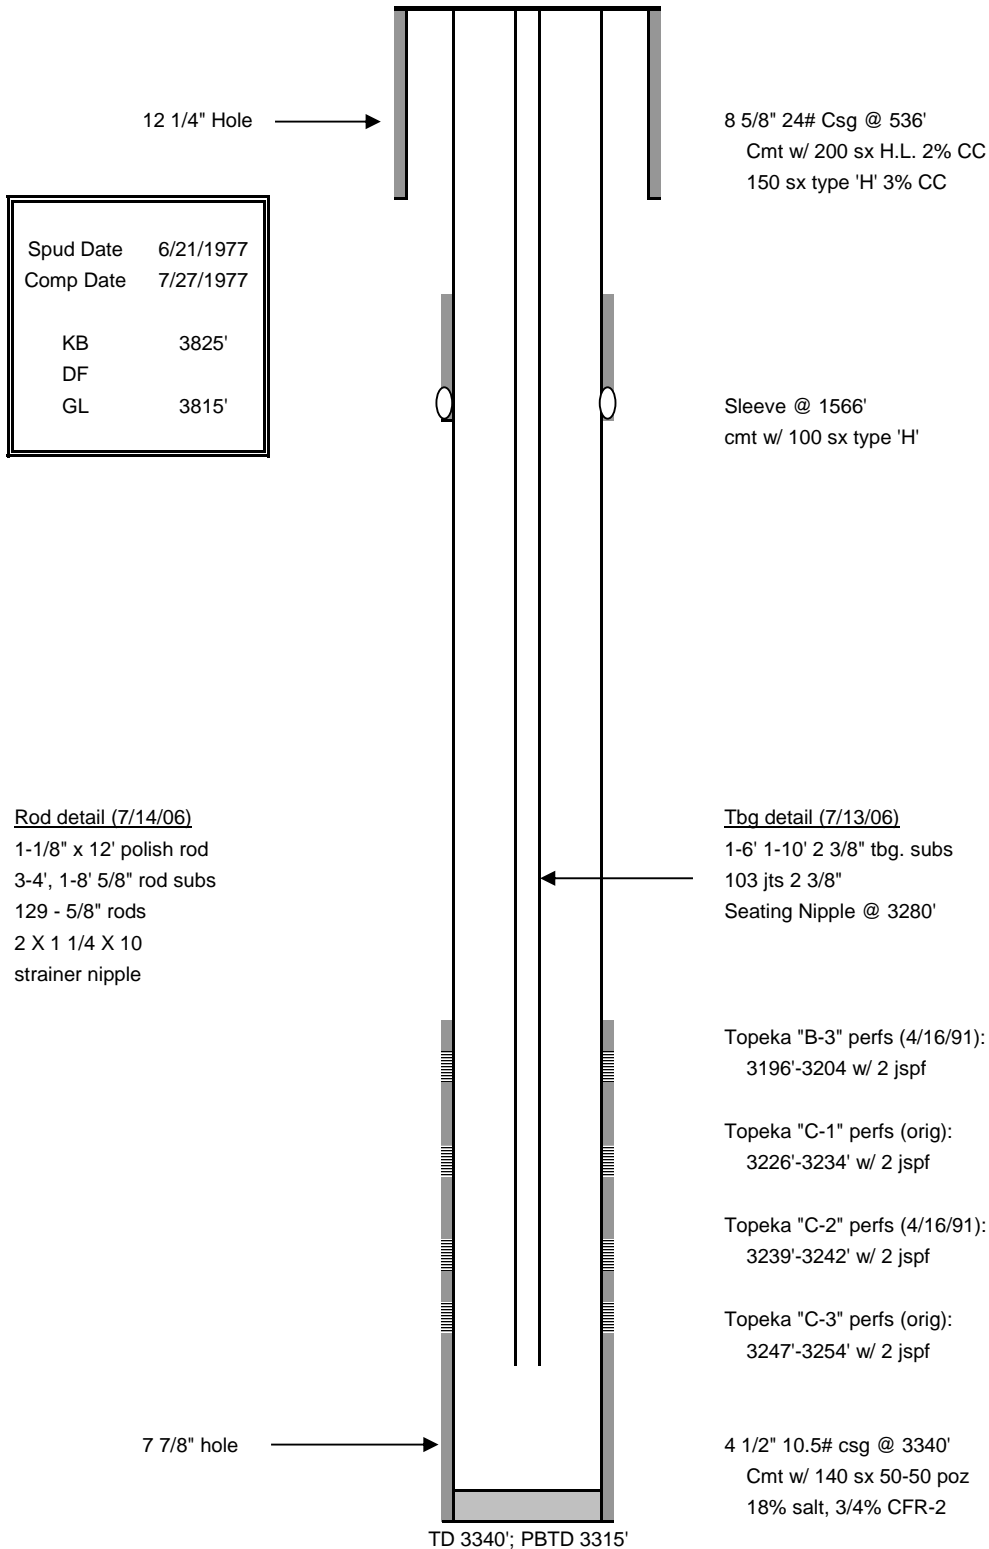

Proposed P&A Downhole Configuration

