


T2N, R66W

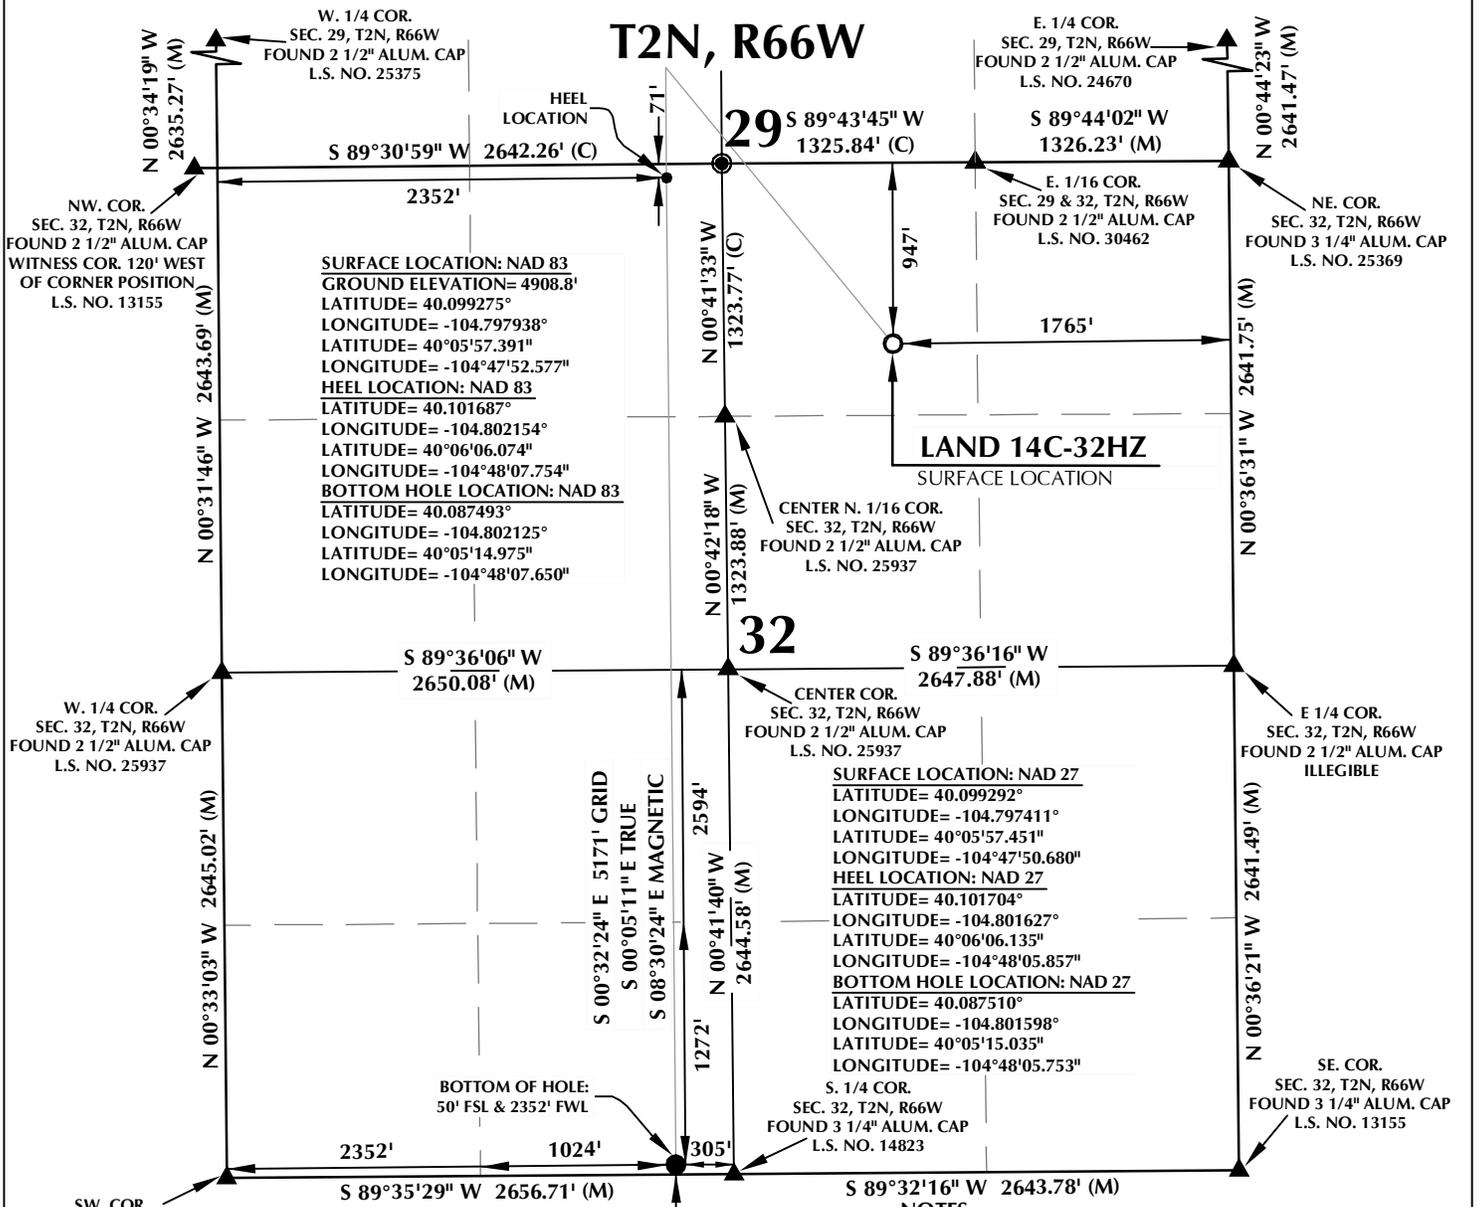

SURFACE LOCATION: NAD 83
 GROUND ELEVATION= 4908.8'
 LATITUDE= 40.099275°
 LONGITUDE= -104.797938°
 LATITUDE= 40°05'57.391"
 LONGITUDE= -104°47'52.577"
HEEL LOCATION: NAD 83
 LATITUDE= 40.101687°
 LONGITUDE= -104.802154°
 LATITUDE= 40°06'06.074"
 LONGITUDE= -104°48'07.754"
BOTTOM HOLE LOCATION: NAD 83
 LATITUDE= 40.087493°
 LONGITUDE= -104.802125°
 LATITUDE= 40°05'14.975"
 LONGITUDE= -104°48'07.650"

SURFACE LOCATION: NAD 27
 LATITUDE= 40.099292°
 LONGITUDE= -104.797411°
 LATITUDE= 40°05'57.451"
 LONGITUDE= -104°47'50.680"
HEEL LOCATION: NAD 27
 LATITUDE= 40.101704°
 LONGITUDE= -104.801627°
 LATITUDE= 40°06'06.135"
 LONGITUDE= -104°48'05.857"
BOTTOM HOLE LOCATION: NAD 27
 LATITUDE= 40.087510°
 LONGITUDE= -104.801598°
 LATITUDE= 40°05'15.035"
 LONGITUDE= -104°48'05.753"


NOTES:

- ▲ INDICATES FOUND SECTION CORNER
- INDICATES CALCULATED CORNER
- ELEVATION BASED ON NAVD88 (GEOID09)
- BASIS OF BEARING DERIVED FROM COLORADO COORDINATE SYSTEM 1983 NORTH ZONE UNLESS OTHERWISE NOTED.
- ALL MEASURED DISTANCES ARE GRID. COMBINED SCALE FACTOR: .99972835
- OPERATOR: ROB WILSON / PDOP = 1.3
- SEE ADDENDUM TO WELL LOCATION CERTIFICATE FOR EXISTING IMPROVEMENTS WITHIN 500' OF THE WELL PAD.
- WELL FOOTAGES ARE MEASURED AT RIGHT ANGLES TO THE SECTION LINES.
- THE BOTTOM OF HOLE BEARS S00°32'24"E 5171' FROM THE SURFACE LOCATION.


CERTIFICATE OF SURVEYOR:

THIS IS TO CERTIFY THAT THE ABOVE PLAT WAS PREPARED FROM FIELD NOTES OF ACTUAL SURVEY MADE BY ME OR UNDER MY SUPERVISION AND THAT THE SAME ARE TRUE AND CORRECT TO THE BEST OF MY KNOWLEDGE AND BELIEF. THIS CERTIFICATE DOES NOT REPRESENT A LAND SURVEY PLAT OR IMPROVEMENT SURVEY PLAT AS DEFINED BY C.S. 38-513-02 AND CANNOT BE RELIED UPON TO DETERMINE OWNERSHIP.

Benjamin J. Reenders
 BENJAMIN J. REENDERS
 PROFESSIONAL LAND SURVEYOR
 COLORADO REGISTRATION NUMBER 48320

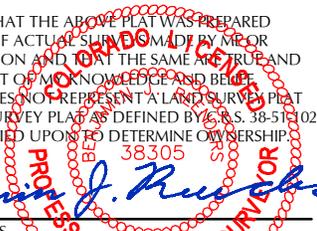

NOTE: MAGNETIC NORTH IS CURRENT AS OF 6/11/2015. MAGNETIC NORTH CHANGES WEST 0°06' PER YEAR.

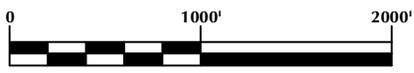

WELL PAD - LAND 15C-32HZ

LAND 14C-32HZ
 WELL LOCATION CERTIFICATE
 947' FNL & 1765' FEL NWNE (SURFACE)
 71' FNL & 2352' FWL NENW (HEEL)
 50' FSL & 2352' FWL SESW (BOTTOM)
 LOCATED IN SECTION 32
 T2N, R66W, 6TH P.M.
 WELD COUNTY, COLORADO

Kerr-McGee Oil & Gas Onshore L.P.
 1099 18th Street
 Denver, Colorado 80202



CONSULTING, LLC

SHERIDAN OFFICE
 1095 Saberton Avenue
 Sheridan, Wyoming 82801
 Phone 307-674-0609

LOVELAND OFFICE
 1635 Foxtrail Drive, Suite 204
 Loveland, Colorado 80538
 Phone 970-776-4331

| | | | |
|---------------|---------|----------------|---------|
| DRAFTED BY: | MDZ | CHECKED BY: | BJR |
| DATE DRAFTED: | 6/15/15 | DATE SURVEYED: | 3/24/15 |
| REVISED: | | FILE NAME: | 13-113 |