


# T2N, R66W

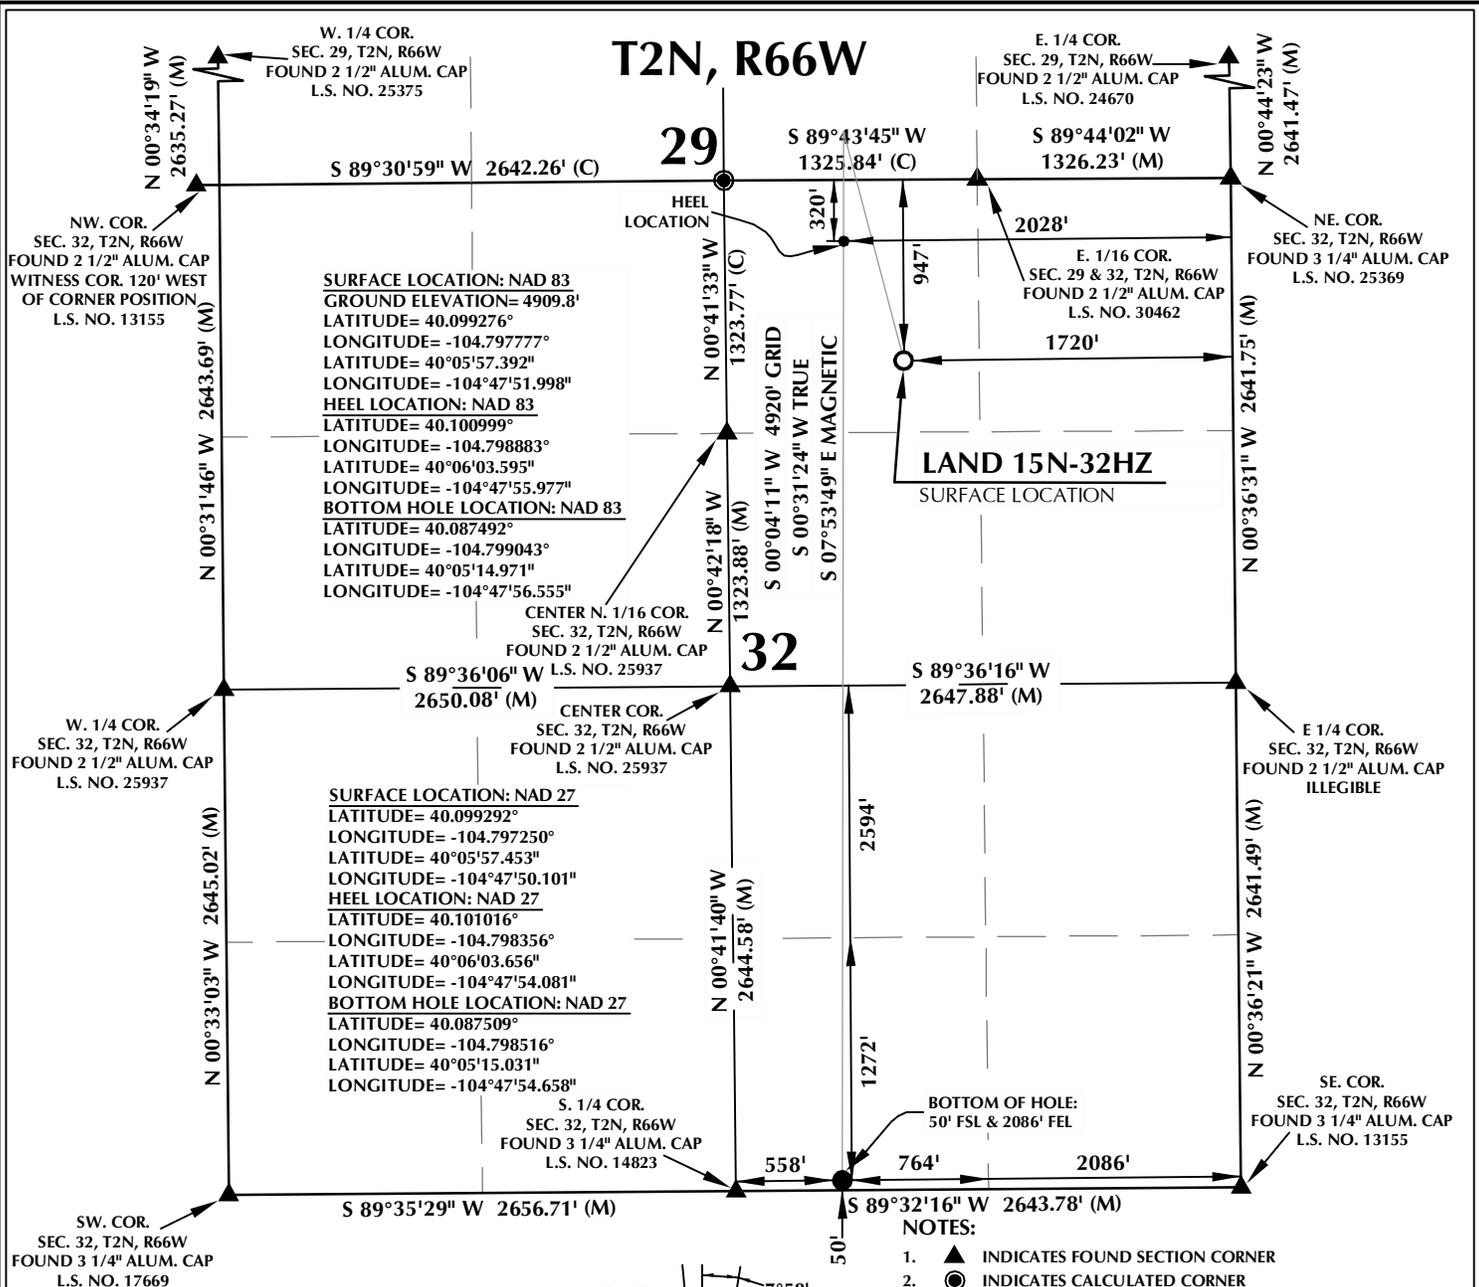

**SURFACE LOCATION: NAD 83**  
 GROUND ELEVATION= 4909.8'  
 LATITUDE= 40.099276°  
 LONGITUDE= -104.797777°  
 LATITUDE= 40°05'57.392"  
 LONGITUDE= -104°47'51.998"  
**HEEL LOCATION: NAD 83**  
 LATITUDE= 40.100999°  
 LONGITUDE= -104.798883°  
 LATITUDE= 40°06'03.595"  
 LONGITUDE= -104°47'55.977"  
**BOTTOM HOLE LOCATION: NAD 83**  
 LATITUDE= 40.087492°  
 LONGITUDE= -104.799043°  
 LATITUDE= 40°05'14.971"  
 LONGITUDE= -104°47'56.555"

**SURFACE LOCATION: NAD 27**  
 LATITUDE= 40.099292°  
 LONGITUDE= -104.797250°  
 LATITUDE= 40°05'57.453"  
 LONGITUDE= -104°47'50.101"  
**HEEL LOCATION: NAD 27**  
 LATITUDE= 40.101016°  
 LONGITUDE= -104.798356°  
 LATITUDE= 40°06'03.656"  
 LONGITUDE= -104°47'54.081"  
**BOTTOM HOLE LOCATION: NAD 27**  
 LATITUDE= 40.087509°  
 LONGITUDE= -104.798516°  
 LATITUDE= 40°05'15.031"  
 LONGITUDE= -104°47'54.658"

**LAND 15N-32HZ**  
 SURFACE LOCATION


**NOTES:**

- ▲ INDICATES FOUND SECTION CORNER
- INDICATES CALCULATED CORNER
- ELEVATION BASED ON NAVD88 (GEOID09)
- BASIS OF BEARING DERIVED FROM COLORADO COORDINATE SYSTEM 1983 NORTH ZONE UNLESS OTHERWISE NOTED.
- ALL MEASURED DISTANCES ARE GRID. COMBINED SCALE FACTOR: .99972835
- OPERATOR: ROB WILSON / PDOP = 1.3
- SEE ADDENDUM TO WELL LOCATION CERTIFICATE FOR EXISTING IMPROVEMENTS WITHIN 500' OF THE WELL PAD.
- WELL FOOTAGES ARE MEASURED AT RIGHT ANGLES TO THE SECTION LINES.
- THE BOTTOM OF HOLE BEARS S00°04'11"W 4920' FROM THE SURFACE LOCATION.


**CERTIFICATE OF SURVEYOR:**

THIS IS TO CERTIFY THAT THE ABOVE PLAT WAS PREPARED FROM FIELD NOTES OF ACTUAL SURVEY MADE BY ME OR UNDER MY SUPERVISION AND THAT THE SAME ARE TRUE AND CORRECT TO THE BEST OF MY KNOWLEDGE AND BELIEF. THIS CERTIFICATE DOES NOT REPRESENT A LAND SURVEY PLAT OR IMPROVEMENT SURVEY PLAT AS DEFINED BY C.S. 38-51-102 AND CANNOT BE RELIED UPON TO DETERMINE OWNERSHIP.

*Benjamin J. Reenders*  
 BENJAMIN J. REENDERS  
 PROFESSIONAL LAND SURVEYOR  
 COLORADO REGISTRATION NUMBER 183305

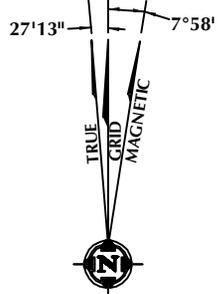

NOTE: MAGNETIC NORTH IS CURRENT AS OF 6/11/2015. MAGNETIC NORTH CHANGES WEST 0°06' PER YEAR.

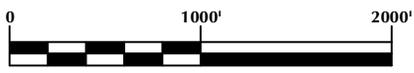

SCALE: 1" = 1000'

**WELL PAD - LAND 15C-32HZ**

LAND 15N-32HZ  
 WELL LOCATION CERTIFICATE  
 947' FNL & 1720' FEL NWNE (SURFACE)  
 320' FNL & 2028' FEL NWNE (HEEL)  
 50' FSL & 2086' FEL SWSE (BOTTOM)  
 LOCATED IN SECTION 32  
 T2N, R66W, 6TH P.M.  
 WELD COUNTY, COLORADO

**Kerr-McGee Oil & Gas Onshore L.P.**  
 1099 18th Street  
 Denver, Colorado 80202



**CONSULTING, LLC**

**SHERIDAN OFFICE**  
 1095 Saberton Avenue  
 Sheridan, Wyoming 82801  
 Phone 307-674-0609

**LOVELAND OFFICE**  
 1635 Foxtrail Drive, Suite 204  
 Loveland, Colorado 80538  
 Phone 970-776-4331

DRAFTED BY:	MDZ	CHECKED BY:	BJR
DATE DRAFTED:	6/15/15	DATE SURVEYED:	3/24/15
REVISED:		FILE NAME:	13-113