


T2N, R66W

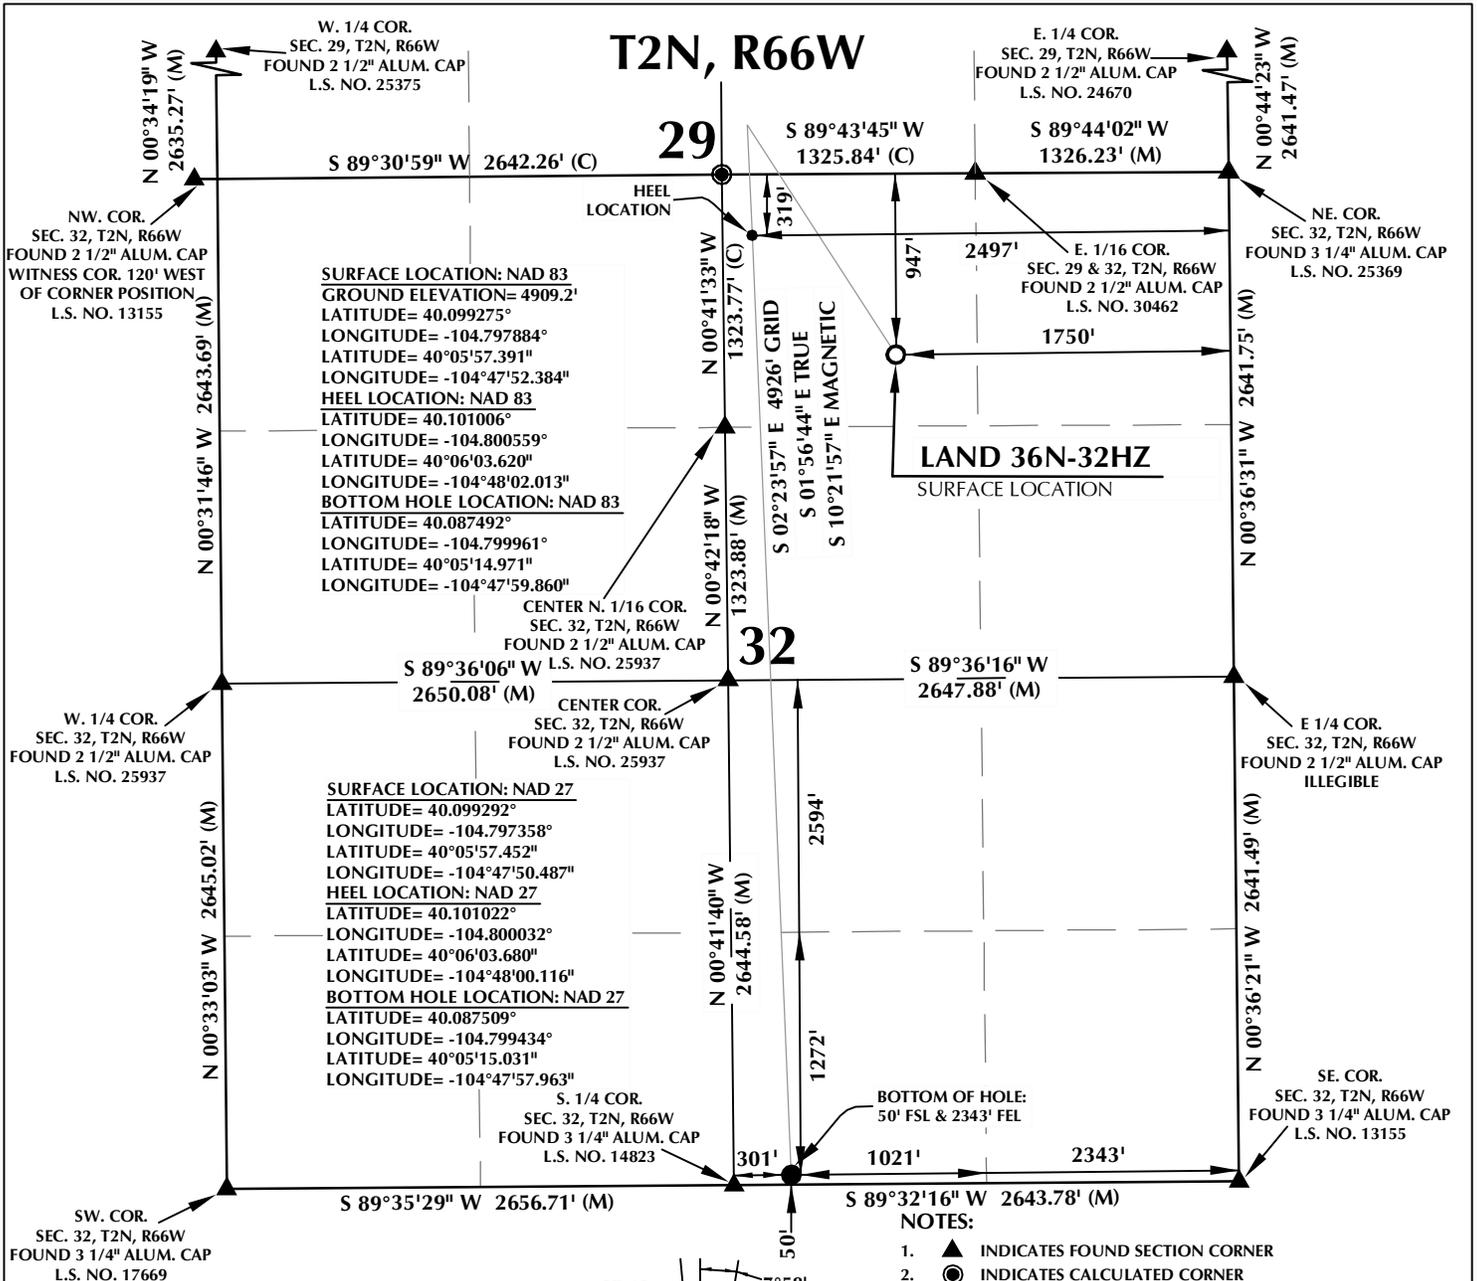

SURFACE LOCATION: NAD 83
 GROUND ELEVATION= 4909.2'
 LATITUDE= 40.099275°
 LONGITUDE= -104.797884°
 LATITUDE= 40°05'57.391"
 LONGITUDE= -104°47'52.384"
HEEL LOCATION: NAD 83
 LATITUDE= 40.101006°
 LONGITUDE= -104.800559°
 LATITUDE= 40°06'03.620"
 LONGITUDE= -104°48'02.013"
BOTTOM HOLE LOCATION: NAD 83
 LATITUDE= 40.087492°
 LONGITUDE= -104.799961°
 LATITUDE= 40°05'14.971"
 LONGITUDE= -104°47'59.860"


SURFACE LOCATION: NAD 27
 LATITUDE= 40.099292°
 LONGITUDE= -104.797358°
 LATITUDE= 40°05'57.452"
 LONGITUDE= -104°47'50.487"
HEEL LOCATION: NAD 27
 LATITUDE= 40.101022°
 LONGITUDE= -104.800032°
 LATITUDE= 40°06'03.680"
 LONGITUDE= -104°48'00.116"
BOTTOM HOLE LOCATION: NAD 27
 LATITUDE= 40.087509°
 LONGITUDE= -104.799434°
 LATITUDE= 40°05'15.031"
 LONGITUDE= -104°47'57.963"

LAND 36N-32HZ
 SURFACE LOCATION


BOTTOM OF HOLE:
 50' FSL & 2343' FEL

NOTES:

- ▲ INDICATES FOUND SECTION CORNER
- INDICATES CALCULATED CORNER
- ELEVATION BASED ON NAVD88 (GEOID09)
- BASIS OF BEARING DERIVED FROM COLORADO COORDINATE SYSTEM 1983 NORTH ZONE UNLESS OTHERWISE NOTED.
- ALL MEASURED DISTANCES ARE GRID. COMBINED SCALE FACTOR: .99972835
- OPERATOR: ROB WILSON / PDOP = 1.3
- SEE ADDENDUM TO WELL LOCATION CERTIFICATE FOR EXISTING IMPROVEMENTS WITHIN 500' OF THE WELL PAD.
- WELL FOOTAGES ARE MEASURED AT RIGHT ANGLES TO THE SECTION LINES.
- THE BOTTOM OF HOLE BEARS S02°23'57"E 4926' FROM THE SURFACE LOCATION.

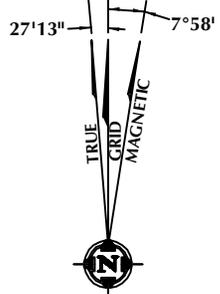

NOTE:
 MAGNETIC NORTH IS CURRENT AS OF 6/11/2015.
 MAGNETIC NORTH CHANGES WEST 0°06' PER YEAR.

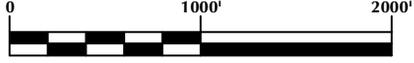

SCALE: 1" = 1000'

CERTIFICATE OF SURVEYOR:

THIS IS TO CERTIFY THAT THE ABOVE PLAT WAS PREPARED FROM FIELD NOTES OF ACTUAL SURVEY MADE BY ME OR UNDER MY SUPERVISION AND THAT THE SAME ARE TRUE AND CORRECT TO THE BEST OF MY KNOWLEDGE AND BELIEF. THIS CERTIFICATE DOES NOT REPRESENT A LAND SURVEY PLAT OR IMPROVEMENT SURVEY PLAT AS DEFINED BY C.S. 38-51-102 AND CANNOT BE RELIED UPON TO DETERMINE OWNERSHIP.

Benjamin J. Reenders
 BENJAMIN J. REENDERS
 PROFESSIONAL LAND SURVEYOR
 COLORADO REGISTRATION NUMBER 14330
 6/15/15

NOTICE:
 ACCORDING TO COLORADO STATE LAW YOU MUST COMMENCE ANY LEGAL ACTION BASED UPON ANY DEFECT IN THIS SURVEY WITHIN THREE YEARS AFTER YOU FIRST DISCOVER SUCH DEFECT. IN NO EVENT MAY ANY ACTION BASED UPON ANY DEFECT IN THIS SURVEY BE COMMENCED MORE THAN TEN YEARS FROM THE DATE ON THE CERTIFICATION SHOWN HEREON.

WELL PAD - LAND 15C-32HZ

LAND 36N-32HZ
 WELL LOCATION CERTIFICATE
 947' FNL & 1750' FEL NWNE (SURFACE)
 319' FNL & 2497' FEL NWNE (HEEL)
 50' FSL & 2343' FEL SWSE (BOTTOM)
 LOCATED IN SECTION 32
 T2N, R66W, 6TH P.M.
 WELD COUNTY, COLORADO

Kerr-McGee Oil & Gas Onshore L.P.
 1099 18th Street
 Denver, Colorado 80202



CONSULTING, LLC

SHERIDAN OFFICE
 1095 Saberton Avenue
 Sheridan, Wyoming 82801
 Phone 307-674-0609

LOVELAND OFFICE
 1635 Foxtrail Drive, Suite 204
 Loveland, Colorado 80538
 Phone 970-776-4331

DRAFTED BY:	MDZ	CHECKED BY:	BJR
DATE DRAFTED:	6/15/15	DATE SURVEYED:	3/24/15
REVISED:		FILE NAME:	13-113