

Physical Address: 345 Comanche St.
 Mail to: Box 384, Kiowa, CO 80117
 Ph. 303-621-8672 - Fax 303-621-7749
 www.highprairiesurvey.com

Job # 15319 Conquest 14

Inv # 4090

High Prairie Surveying of Kiowa, Colorado, in accordance with a request from **Wiepking-Fullerton Energy**, has determined the location of **Conquest 14** to be **621 feet FSL**, and **1736 feet FWL**, (90° off Section lines) of **SECTION 15**, Township **10s**, Range **56w** of the 6th Principal Meridian, **Lincoln County**, Colorado.

Date: Staked on 07/13/15 drawn on 07/16/15.


Re: Staked by Elijah Frane
Drawn: Drawn by Dustin Cotter

Basis of Elevation Spot: USGS BM = E 25, PID = KJ0219, H-Order = First, V-Order = First, Stability = 1, Sats = 9 US NAD 83 CO-C, Lat. = 39.21461, Long. = W103.60209, Elevation = 5248.17 gr. (us F)

Notes: See location drawing for improvements within 500 ft of proposed well pad.
 The ground elevation at staked location = 5495.49' gr.
 This drawing does not represent a monumented survey or Land Survey Plat.



Basis of Bearing: Bearings were determined based on the South line of Section 15 to bear S88°49'07"W with all other bearings contained herein relative thereto.

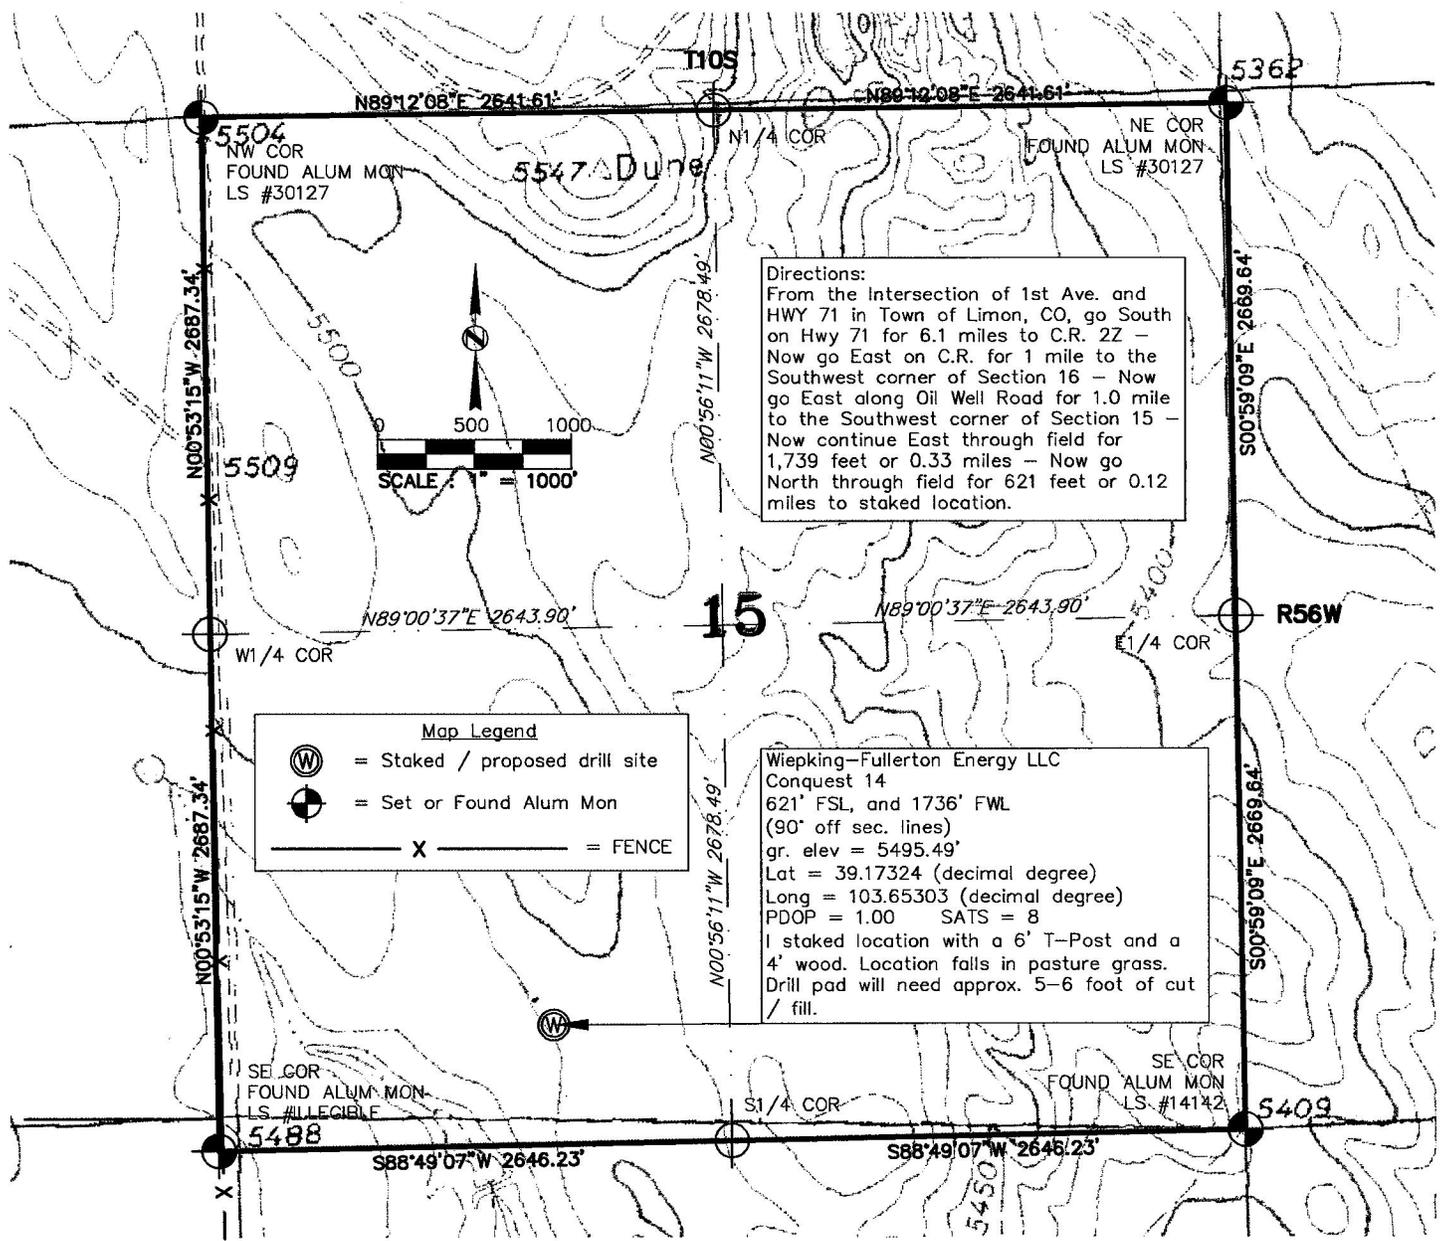

Directions:
 From the Intersection of 1st Ave. and HWY 71 in Town of Limon, CO, go South on Hwy 71 for 6.1 miles to C.R. 22 - Now go East on C.R. for 1 mile to the Southwest corner of Section 16 - Now go East along Oil Well Road for 1.0 mile to the Southwest corner of Section 15 - Now continue East through field for 1,739 feet or 0.33 miles - Now go North through field for 621 feet or 0.12 miles to staked location.

Map Legend
 (W) = Staked / proposed drill site
 (A) = Set or Found Alum Mon
 X = FENCE

Wiepking-Fullerton Energy LLC
 Conquest 14
 621' FSL, and 1736' FWL
 (90° off sec. lines)
 gr. elev = 5495.49'
 Lat = 39.17324 (decimal degree)
 Long = 103.65303 (decimal degree)
 PDOP = 1.00 SATS = 8
 1 staked location with a 6' T-Post and a 4' wood. Location falls in pasture grass. Drill pad will need approx. 5-6 foot of cut / fill.